



0.242.98

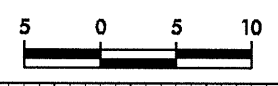

PROJECT REFERENCE NO.
R-0513A

SHEET NO.
X-27

100 90 80 70 60 50 40 30 20 10 0 10 20 30 40 50 60 70 80 90 100

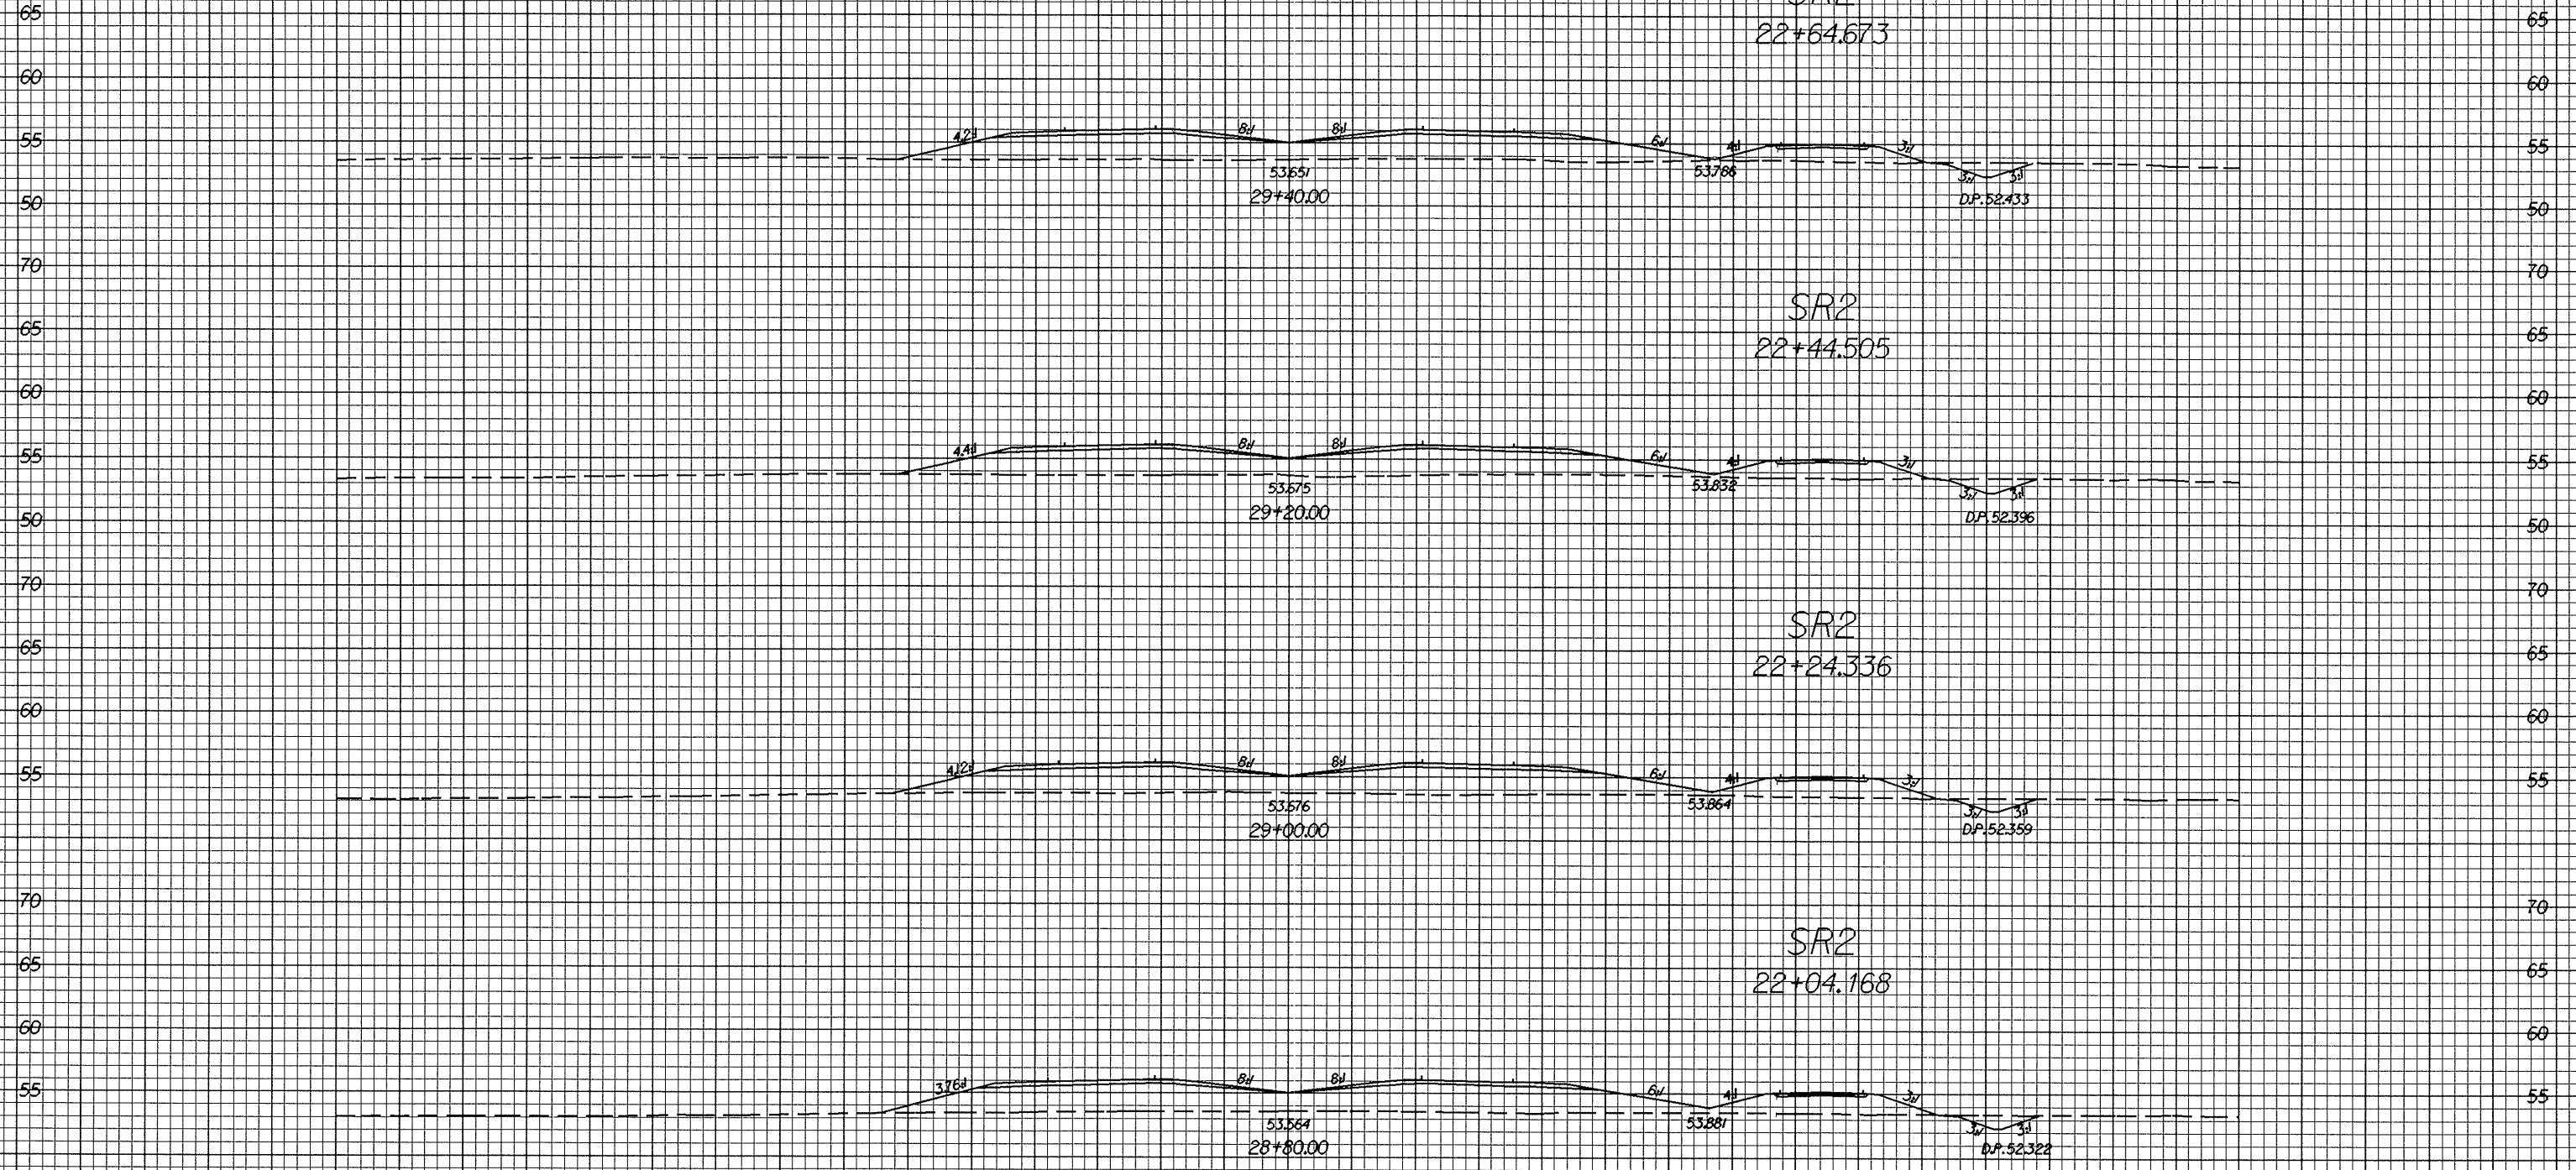

08-11-2004 10:51
 W:\0811\081117\17103.rpl.dgn

100 90 80 70 60 50 40 30 20 10 0 10 20 30 40 50 60 70 80 90 100