



026238

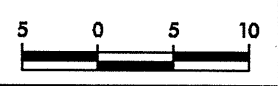

PROJECT REFERENCE NO.	SHEET NO.
R-0513A	X-26

100 90 80 70 60 50 40 30 20 10 0 10 20 30 40 50 60 70 80 90 100

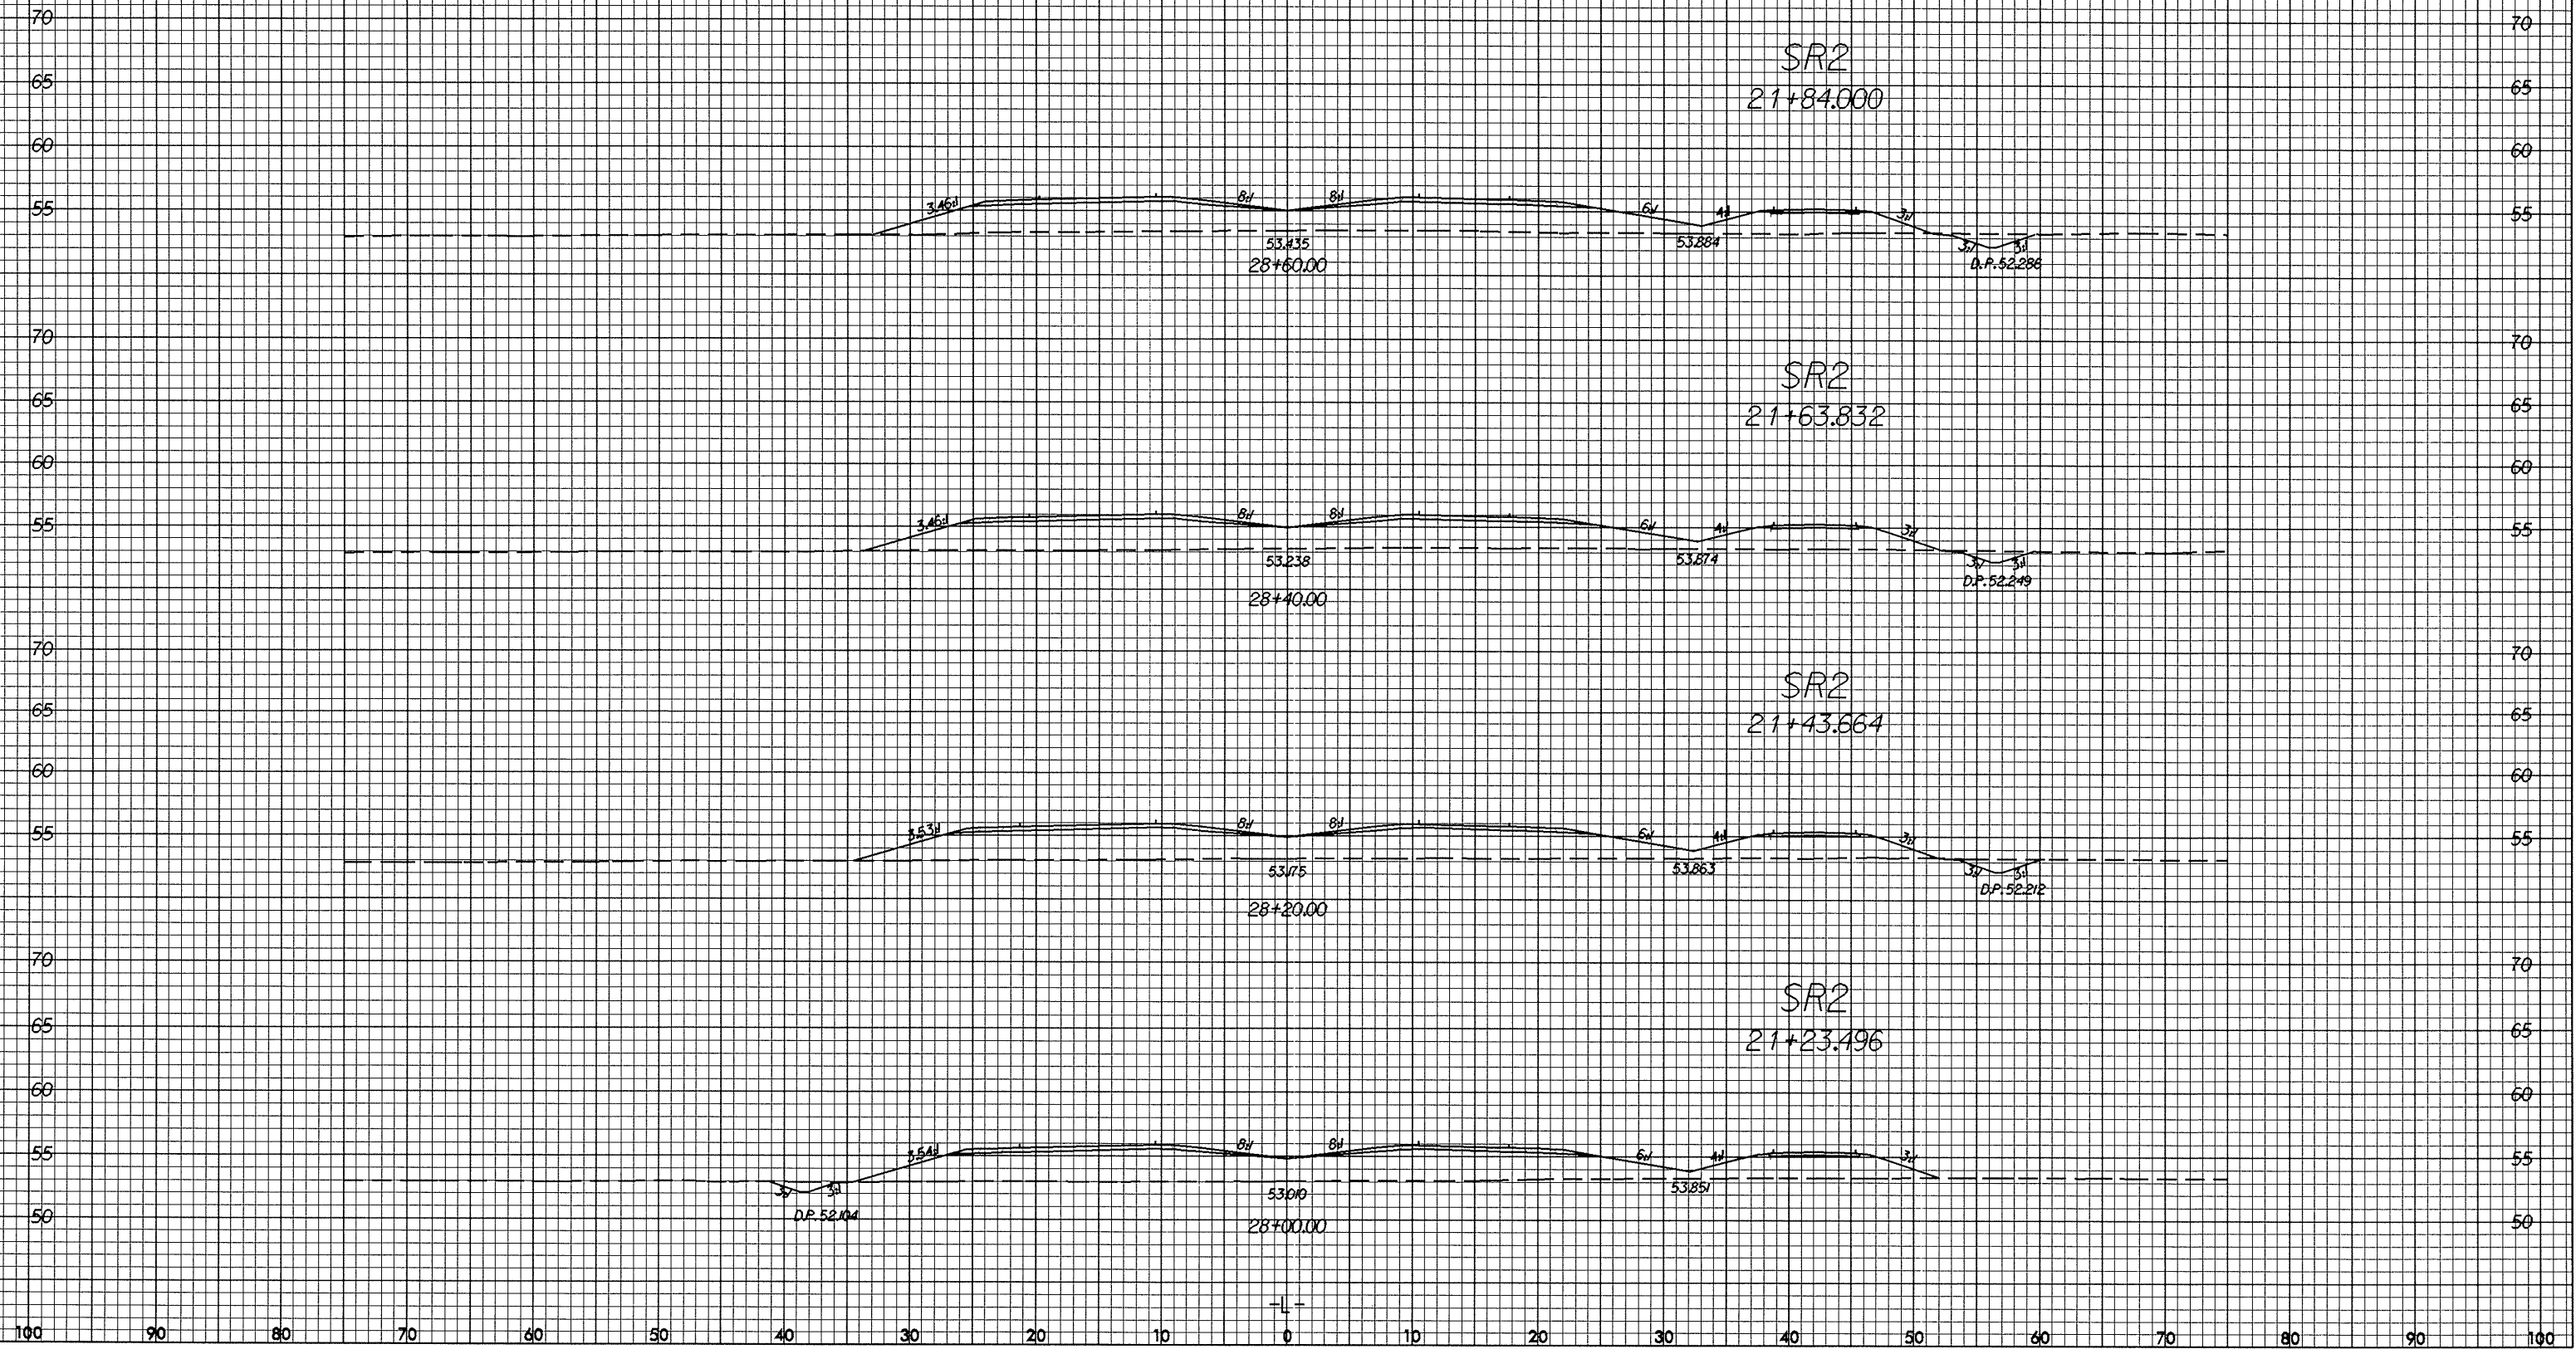

09-11-2004 15:51:05 12103.rvt.dgn