



02/26/08

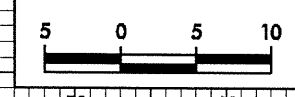

PROJECT REFERENCE NO.	SHEET NO.
R-0513A	X-23

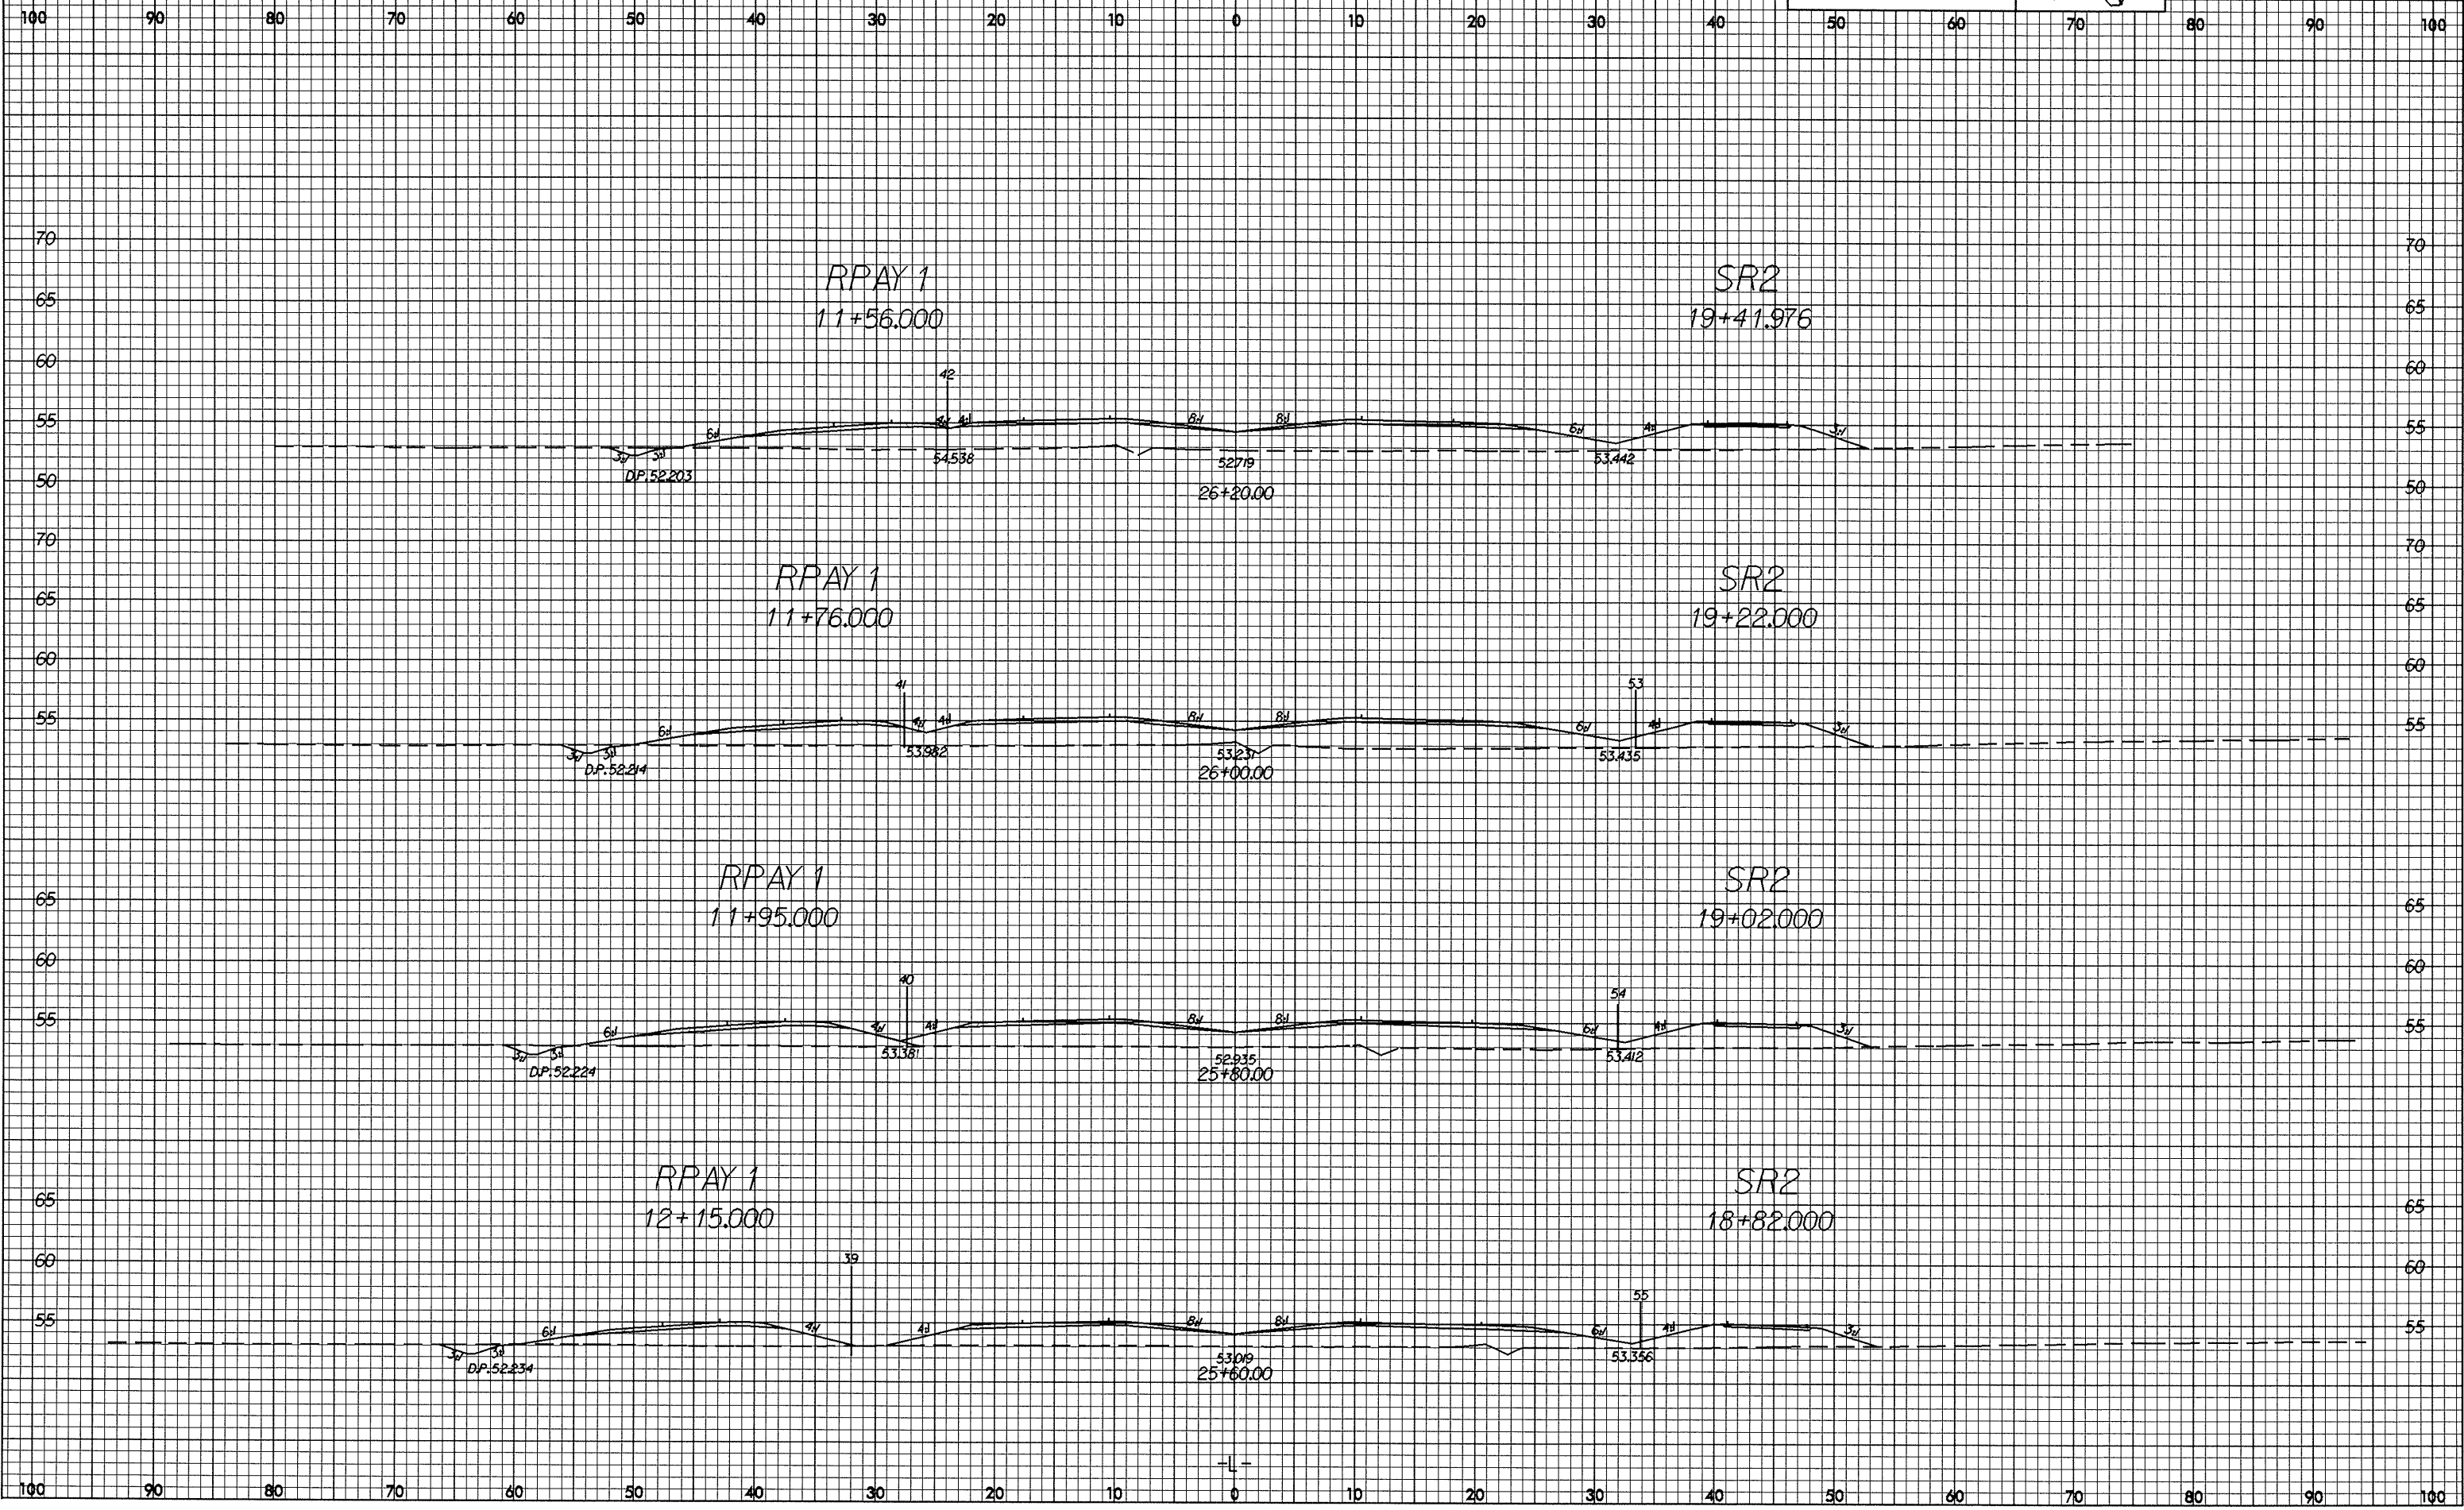

12-11-08 11:21:03 - 112183 - 01.dwg