

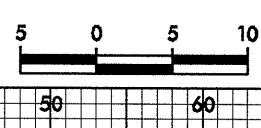
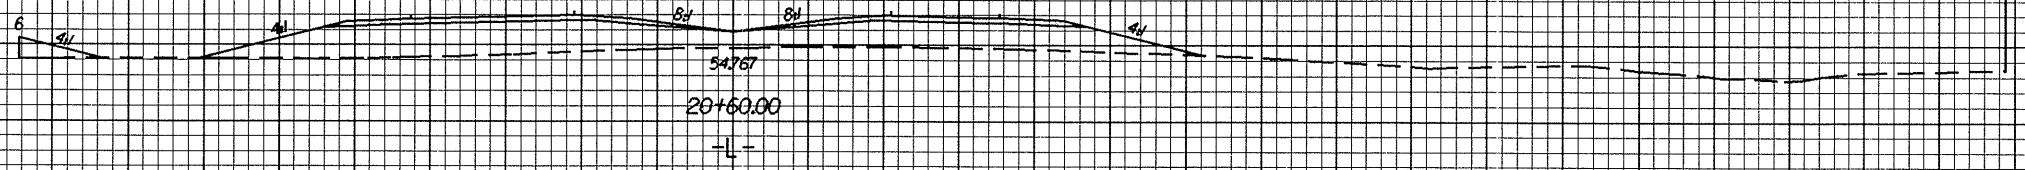
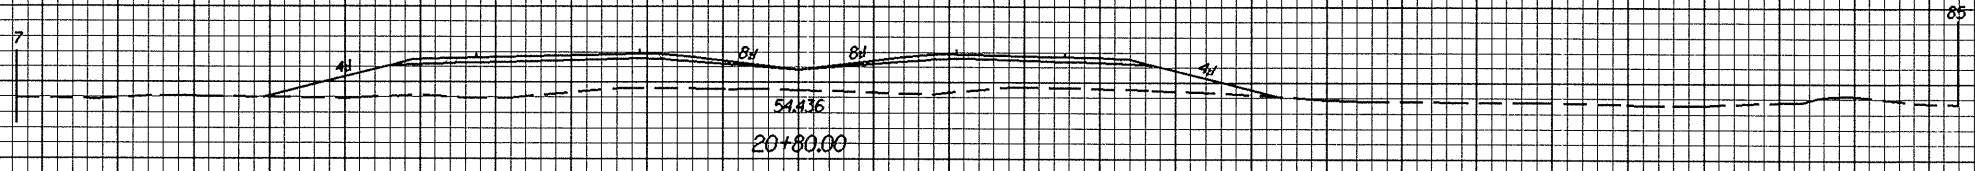


0/26.03

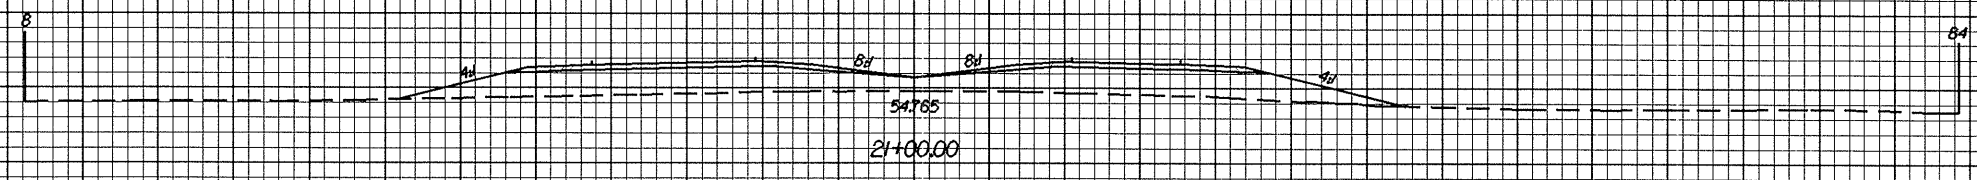

PROJECT REFERENCE NO. R-0513A	SHEET NO. X-17
----------------------------------	-------------------

100 90 80 70 60 50 40 30 20 10 0 10 20 30 40 50 60 70 80 90 100

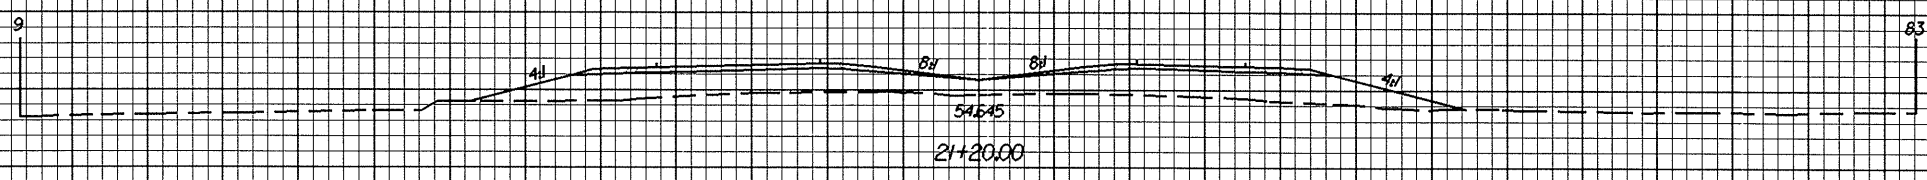

86-118-2004.1324
w:\poc\86-118-2004\12183.rpt.dgn

100 90 80 70 60 50 40 30 20 10 0 10 20 30 40 50 60 70 80 90 100