

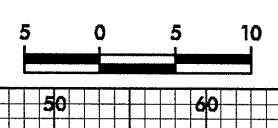
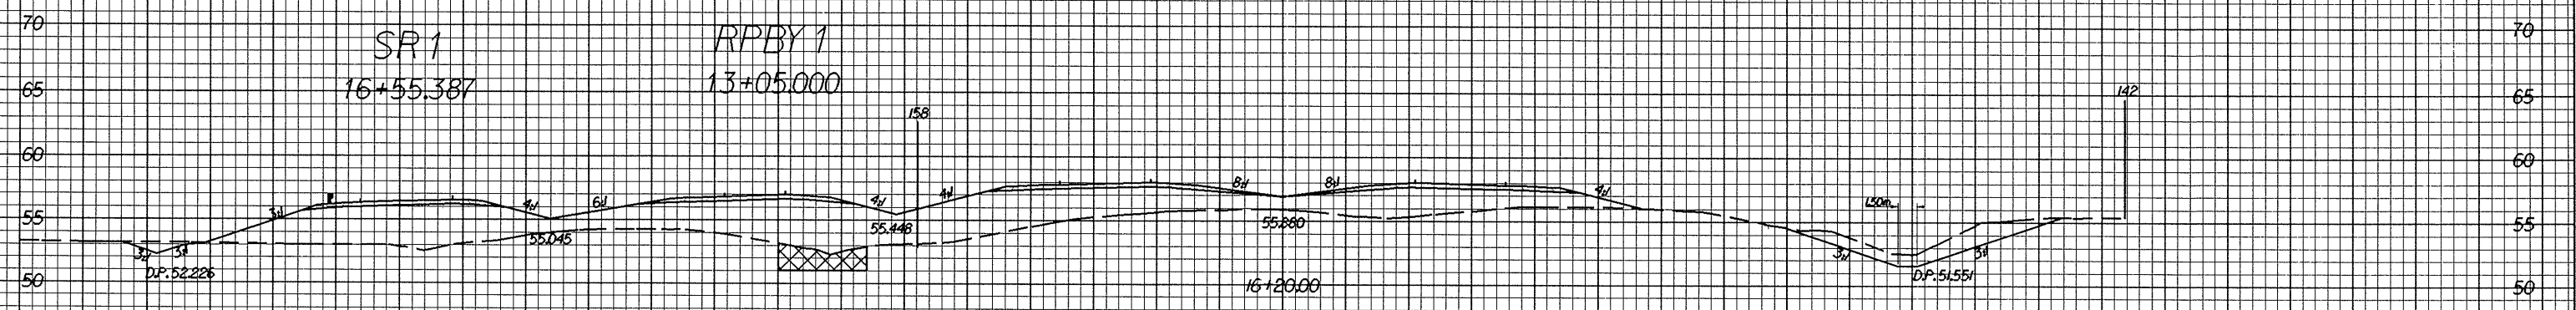


07.25.28

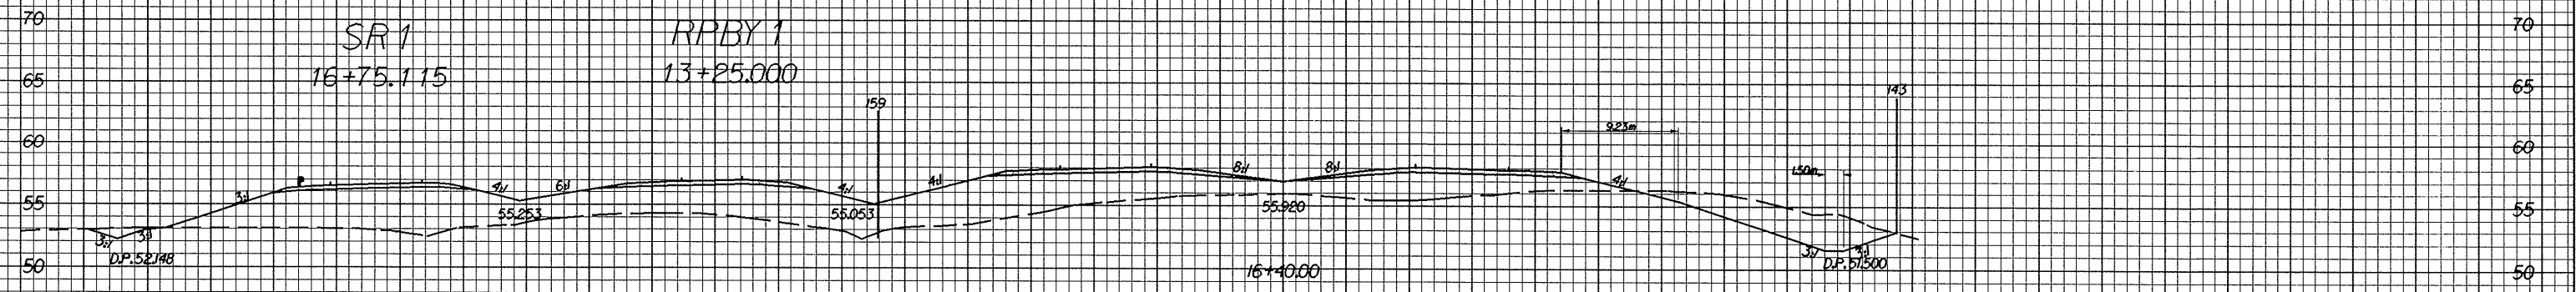

PROJECT REFERENCE NO.	SHEET NO.
R-0513A	X-10

100 90 80 70 60 50 40 30 20 10 0 10 20 30 40 50 60 70 80 90 100

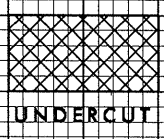

06-11-2004 13:31:11 112183.dwg
WCRosch A:R0187165

100 90 80 70 60 50 40 30 20 10 0 10 20 30 40 50 60 70 80 90 100