

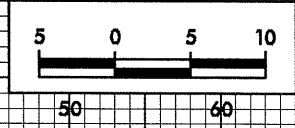
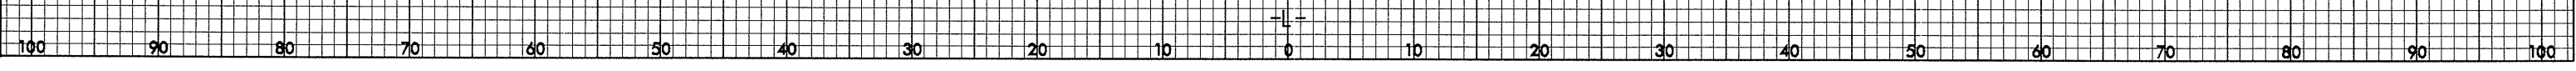
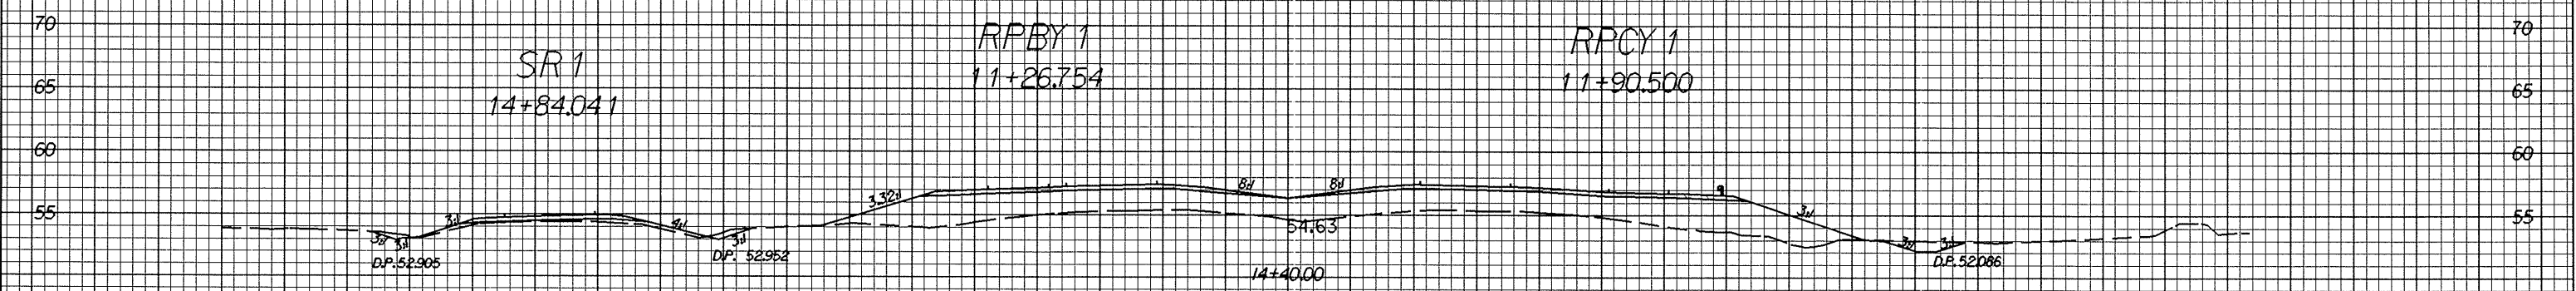
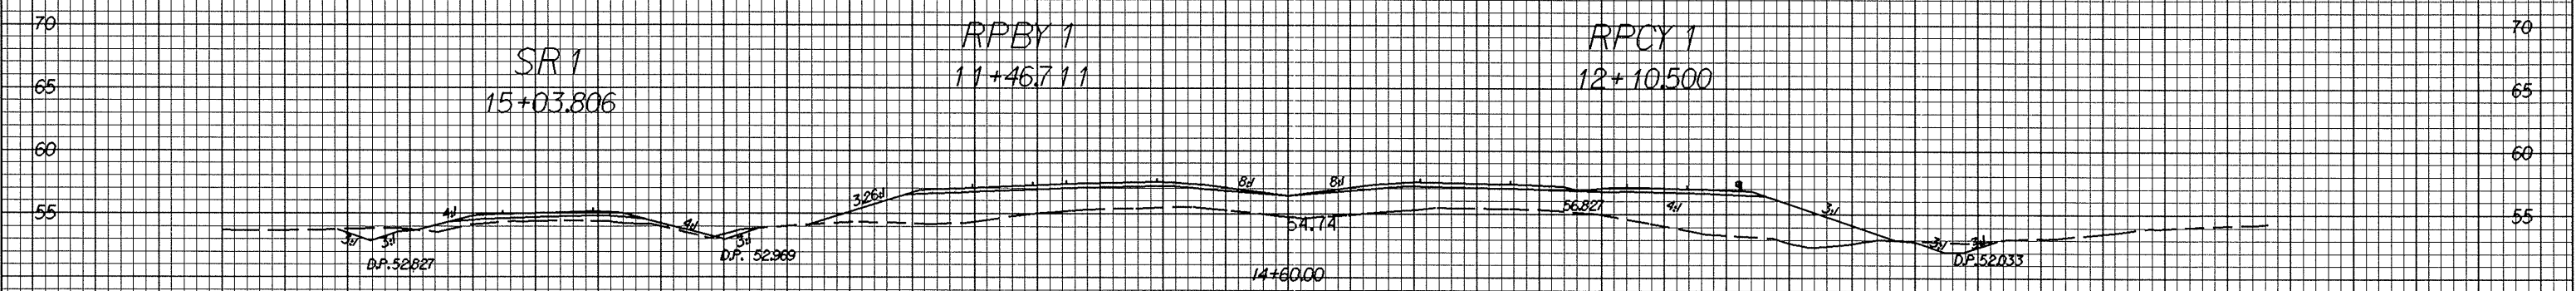


0.262/39

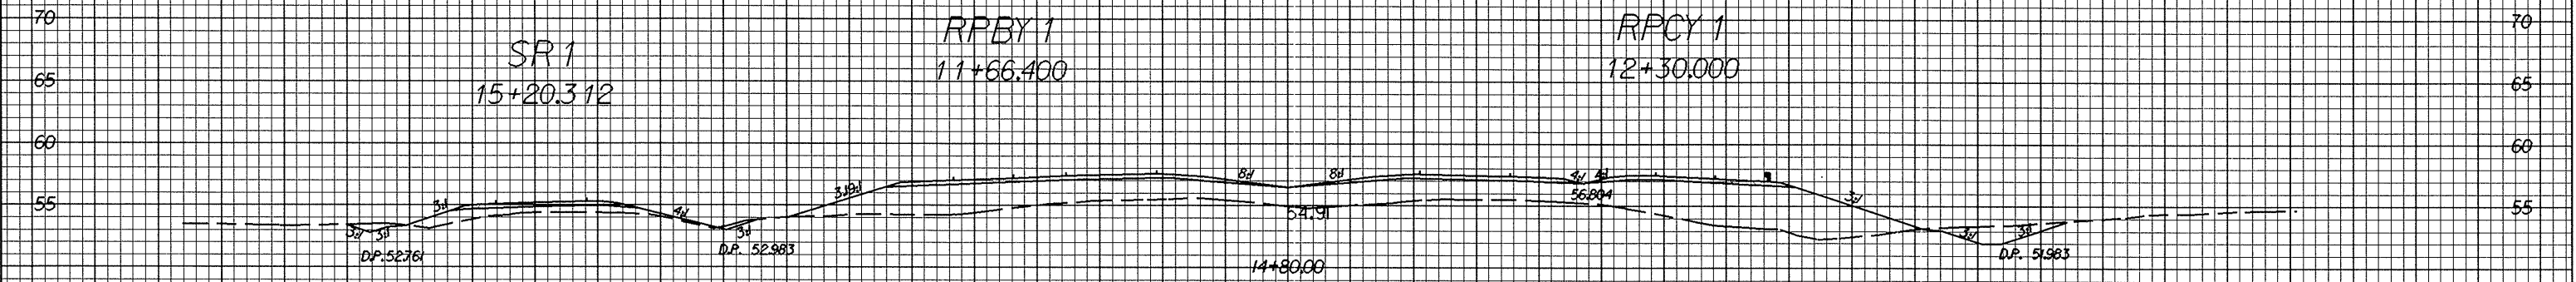

PROJECT REFERENCE NO.	SHEET NO.
R-0513A	X-7

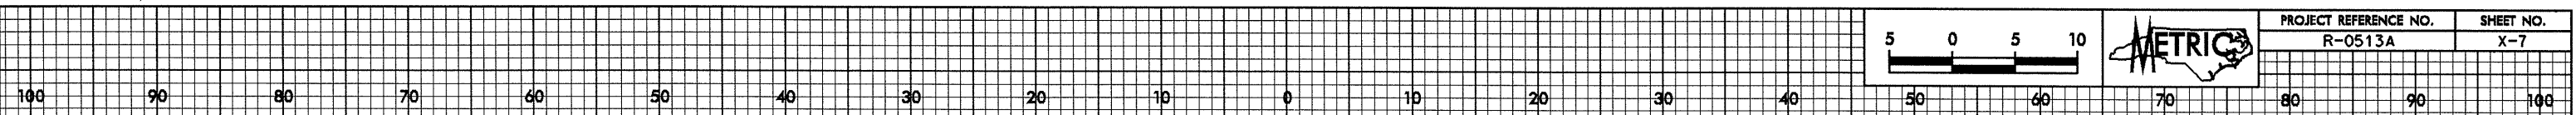

06-Jul-2004 13:38
C:\p05ch\112183.dwg
112183.dwg