



0.2/26.28

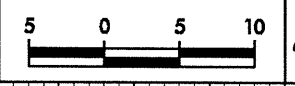

PROJECT REFERENCE NO.
R-05138A

SHEET NO.
X-101

100 90 80 70 60 50 40 30 20 10 0 10 20 30 40 50 60 70 80 90 100

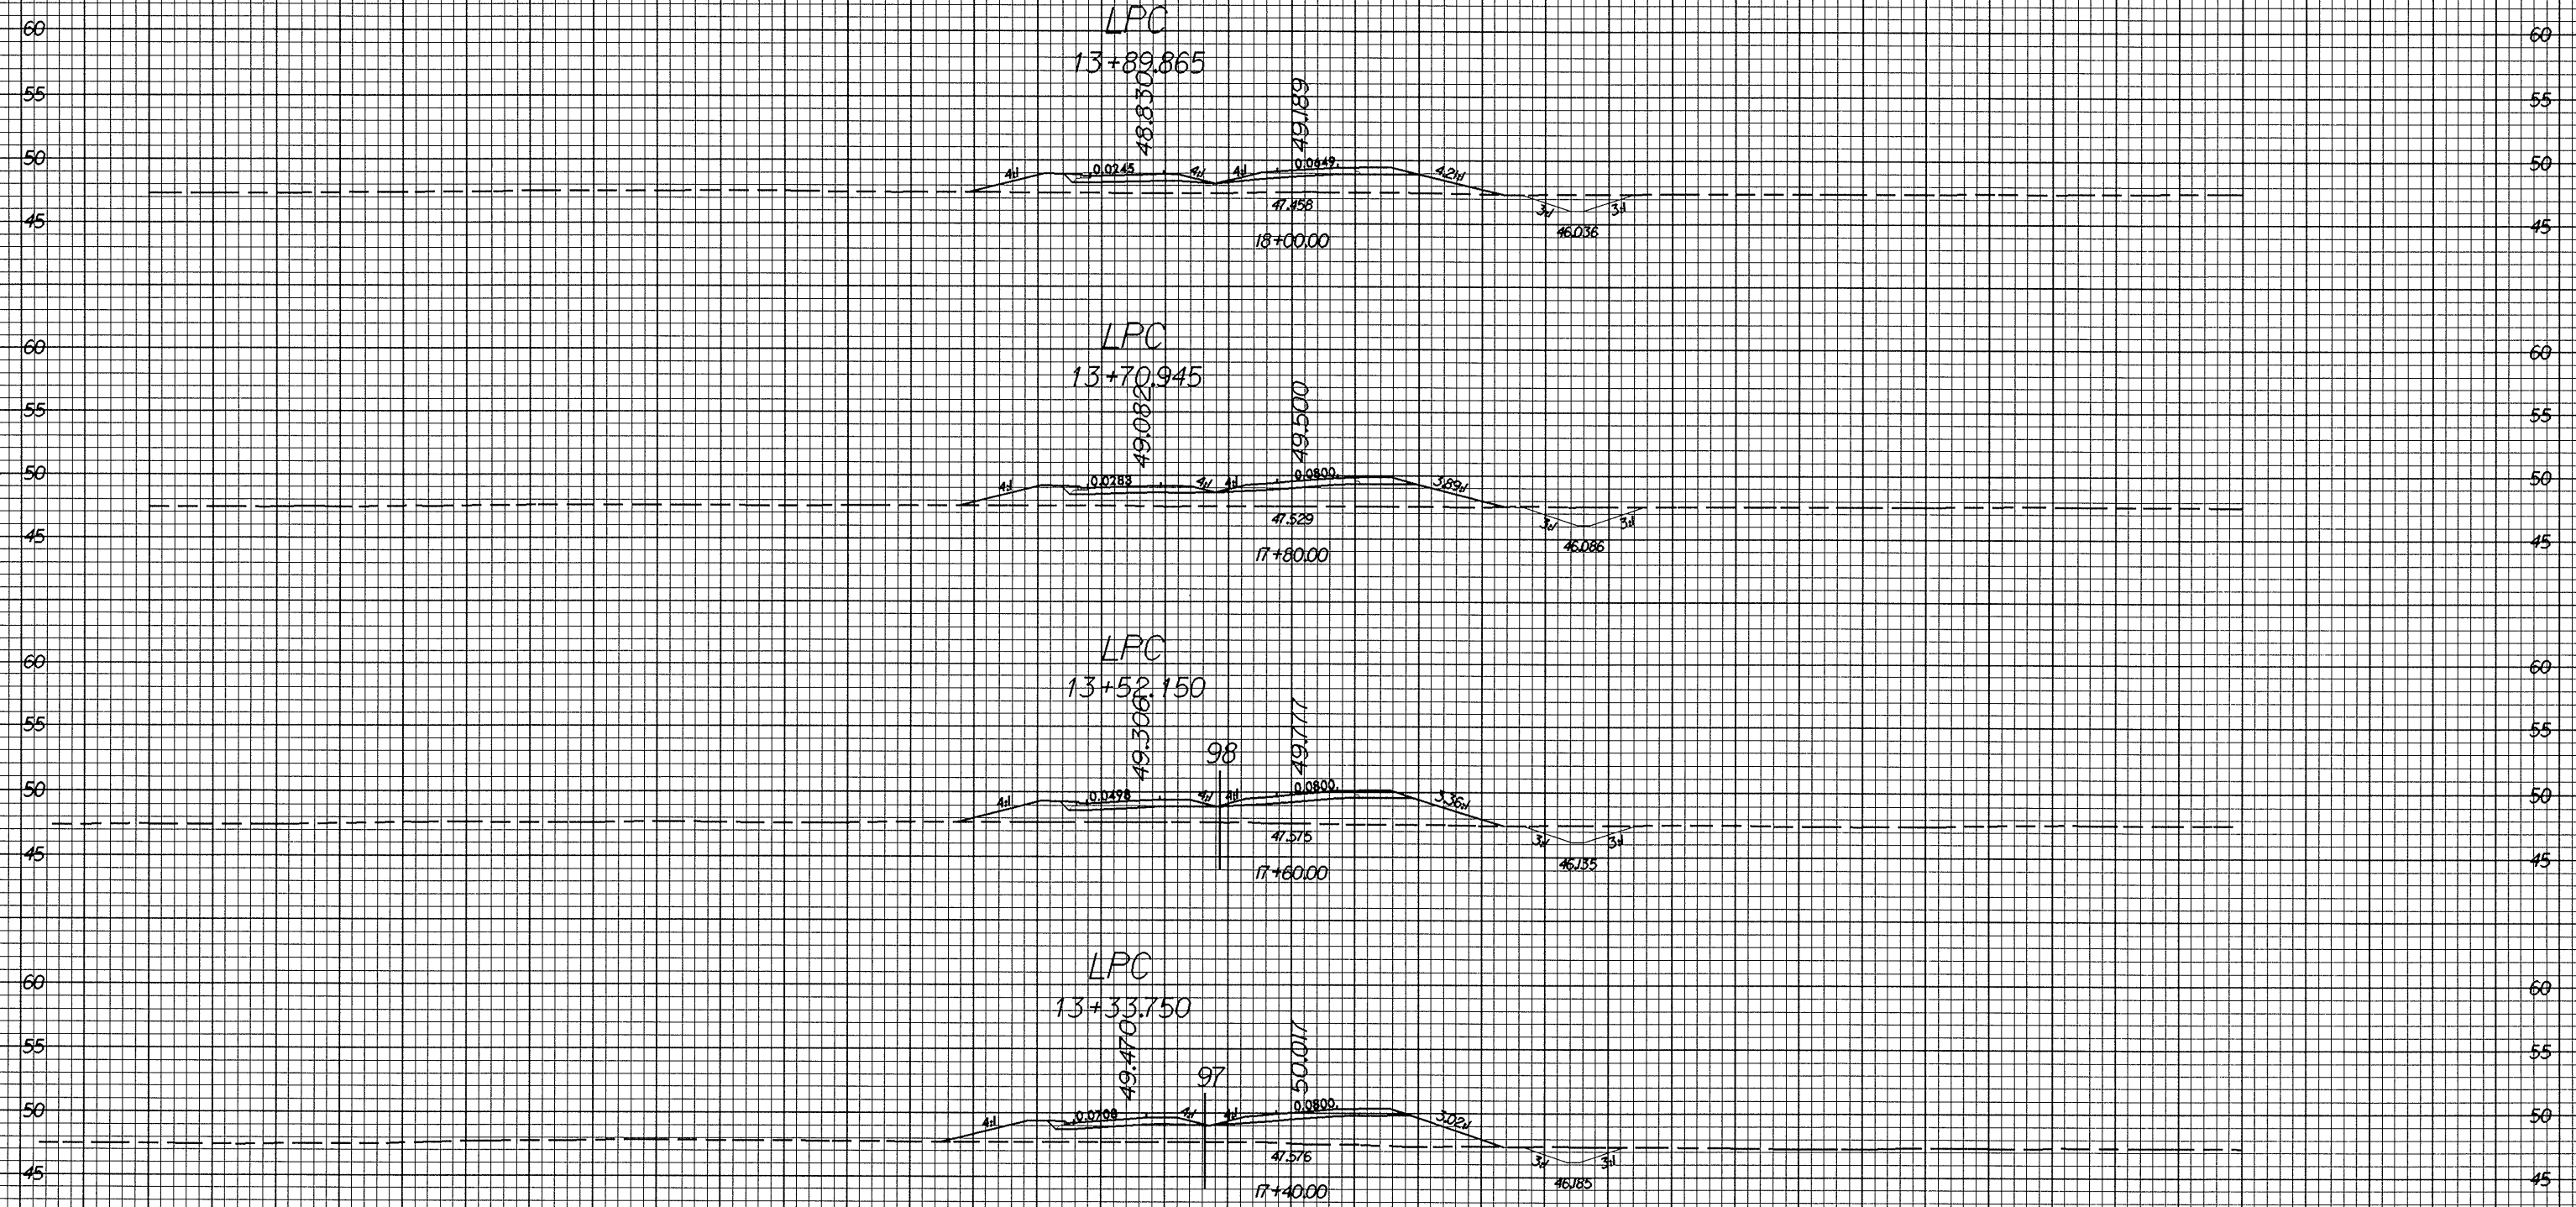

-RPCY1-

02-Jul-2004 13:37
C:\p05138a\138a\138a.dwg