







12.22.99

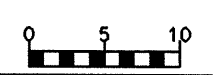

PROJECT REFERENCE NO.  
R-0513BA

SHEET NO.  
X-92

100 90 80 70 60 50 40 30 20 10 0 10 20 30 40 50 60 70 80 90 100

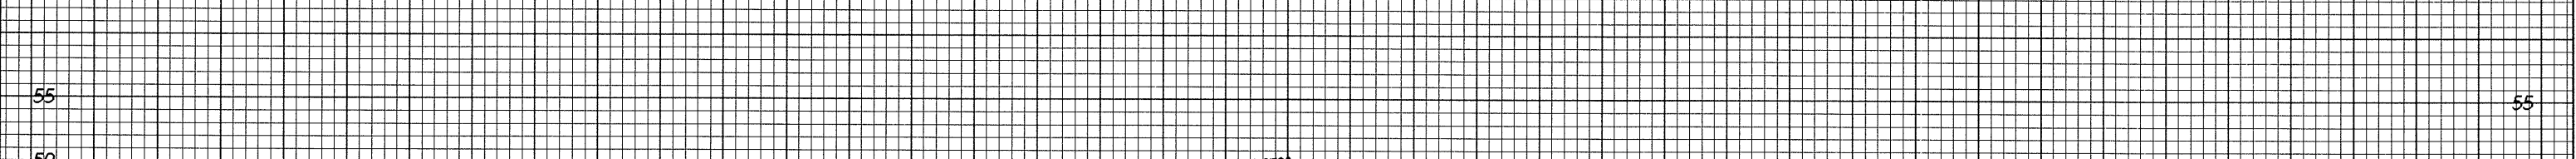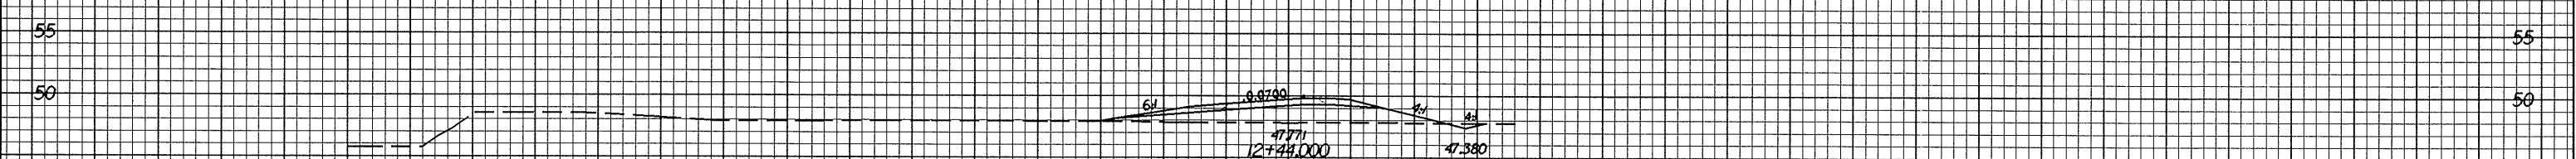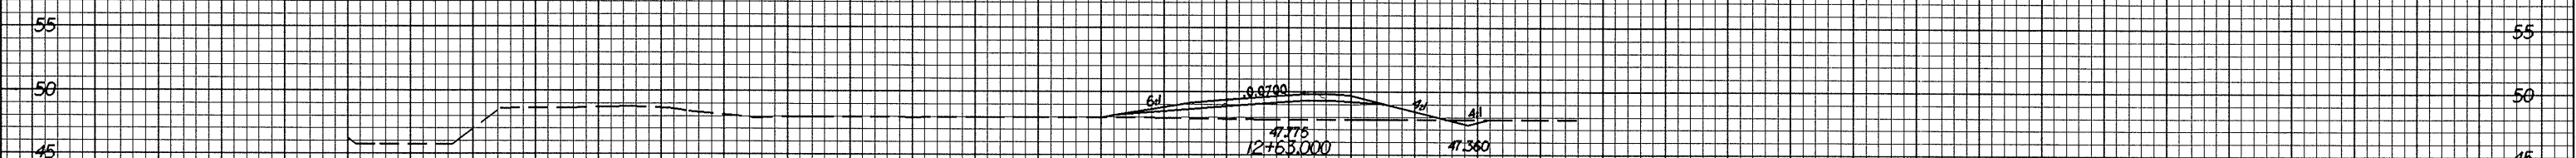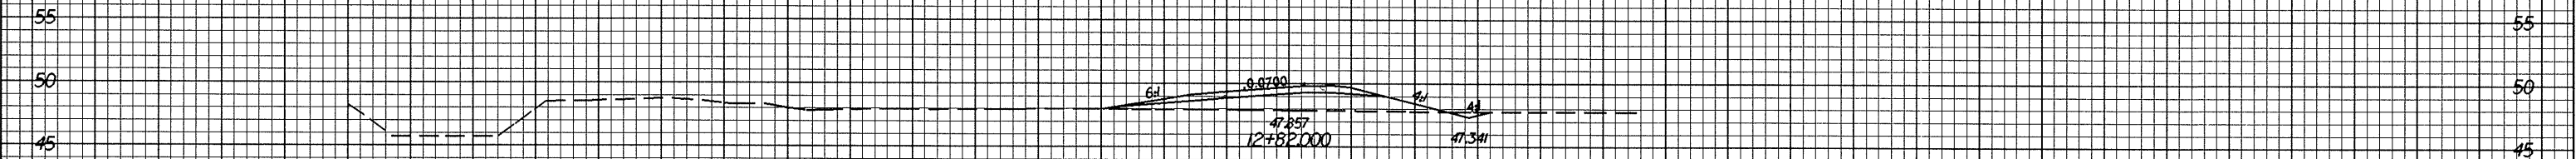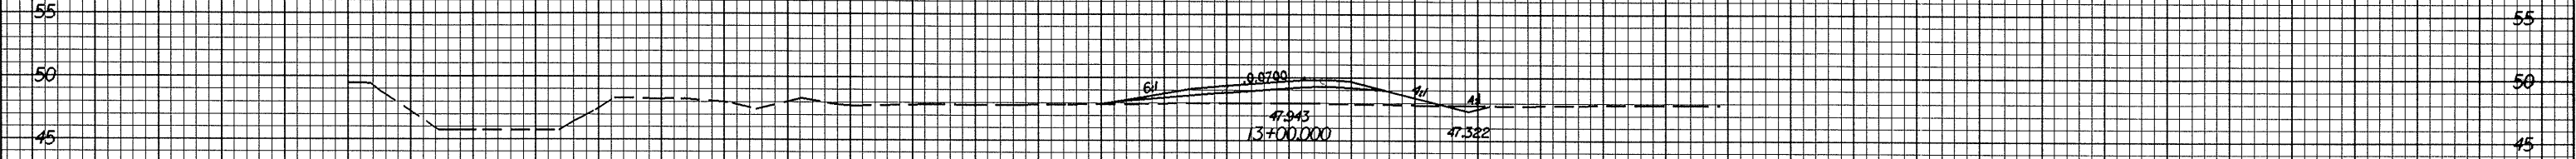

-RFB-

82-114-2004.12.27  
R. J. ...  
10/18/16

100 90 80 70 60 50 40 30 20 10 0 10 20 30 40 50 60 70 80 90 100