



10/26/99

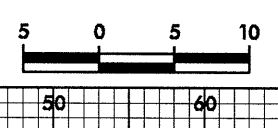

PROJECT REFERENCE NO.	SHEET NO.
R-0513BA	X-91

100 90 80 70 60 50 40 30 20 10 0 10 20 30 40 50 60 70 80 90 100

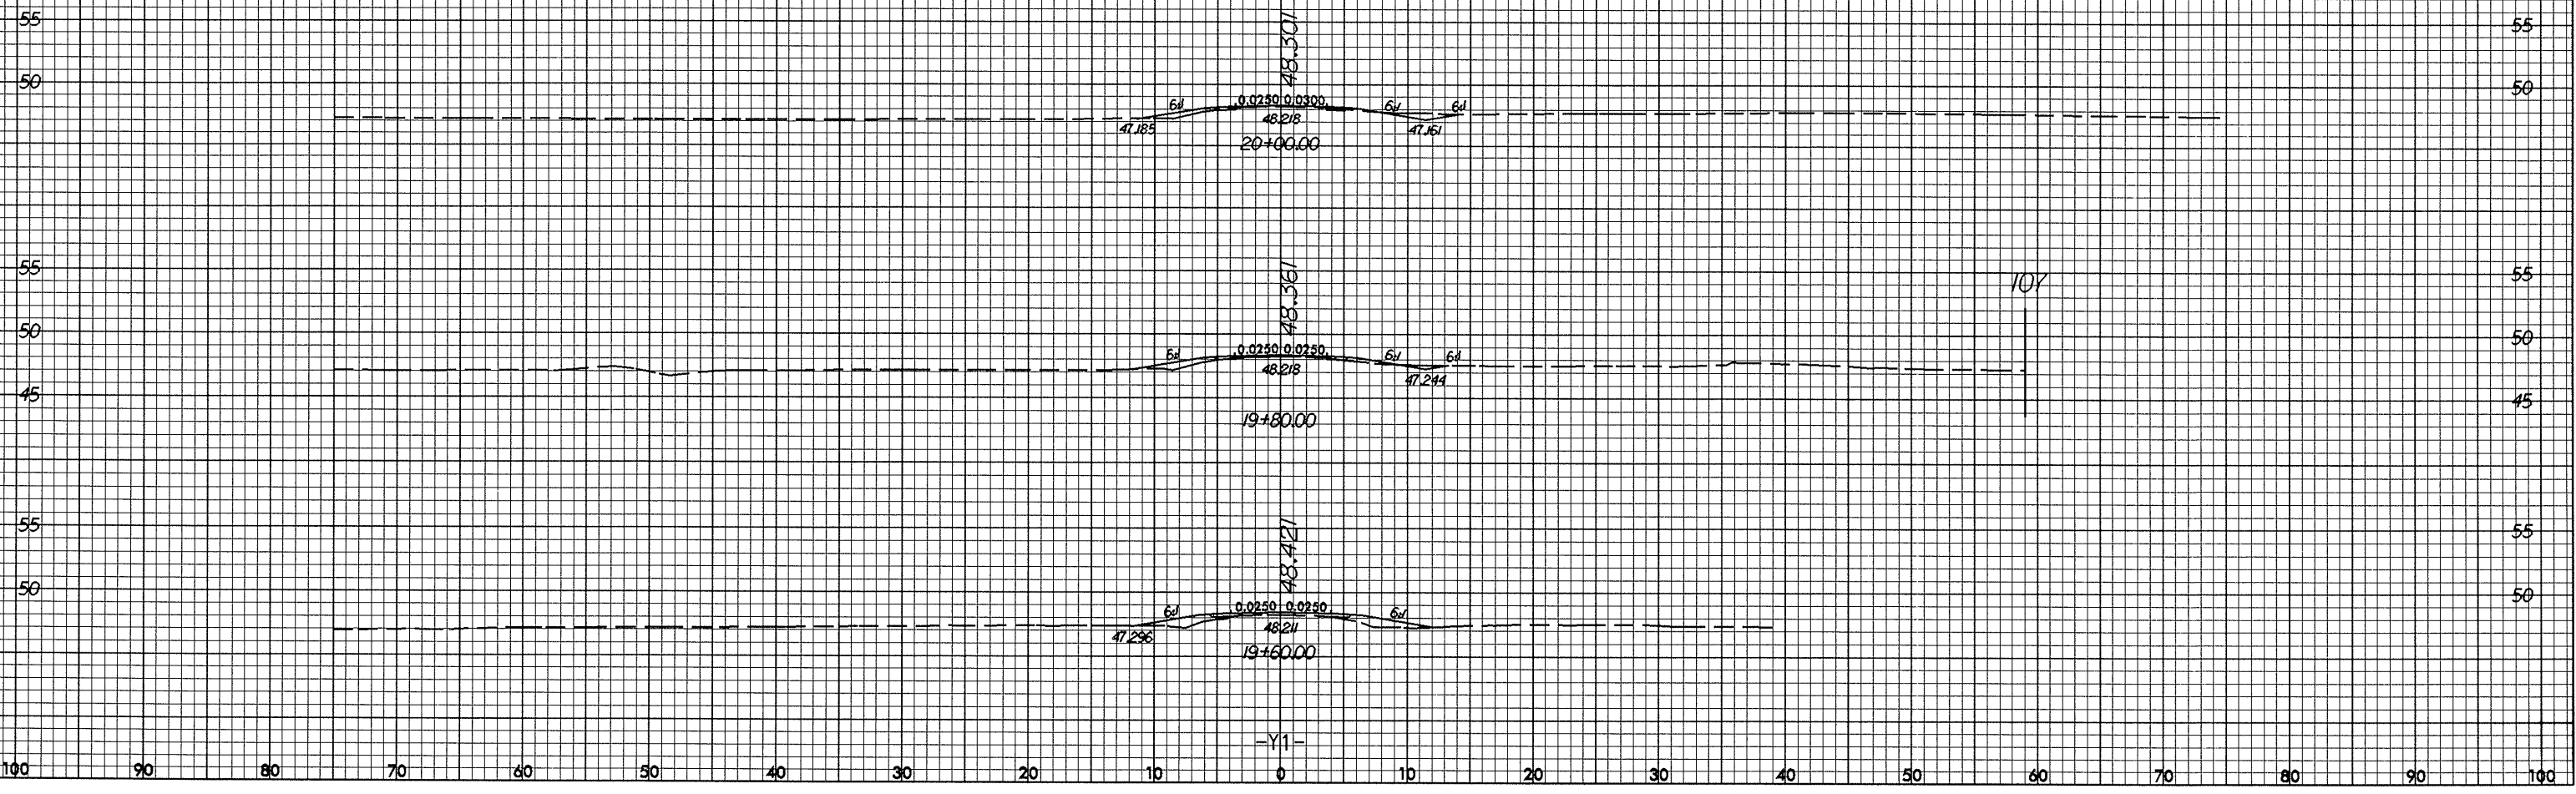

82-114-2004 12:25  
W:\p05\81\10181785\1-101