

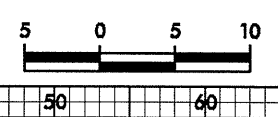
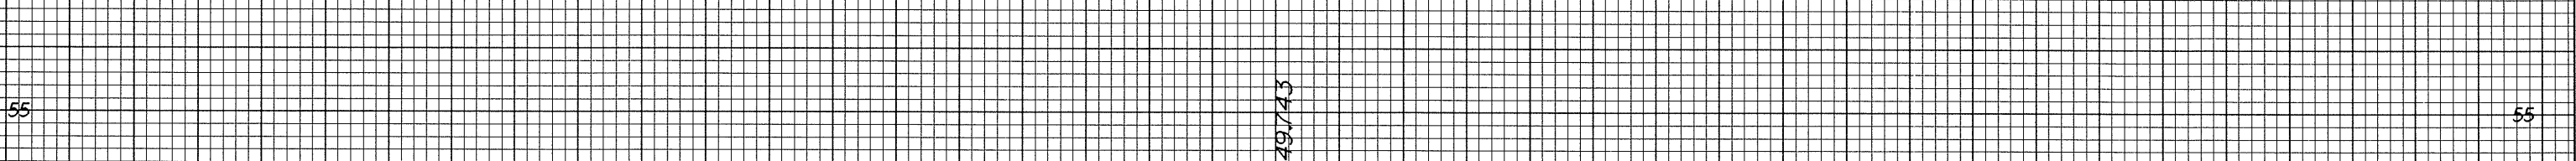
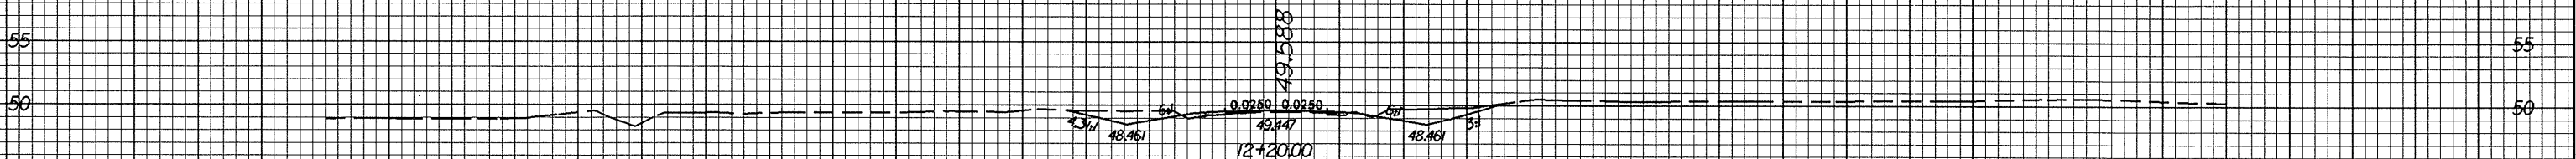
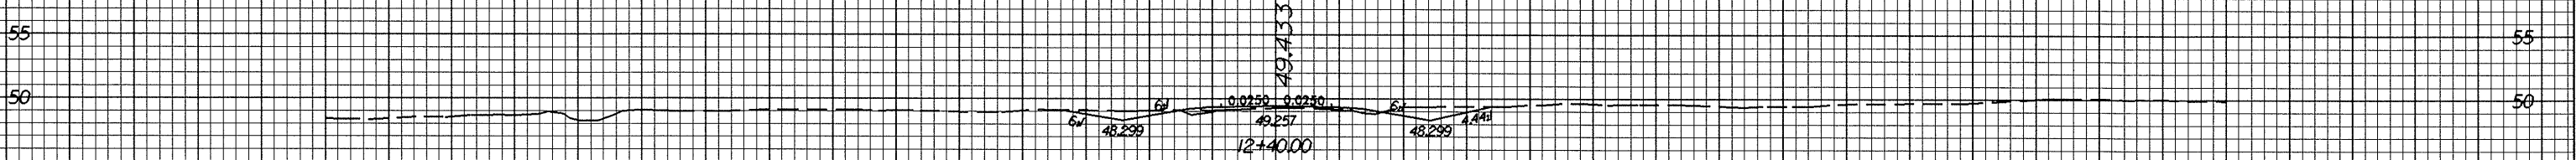


02.26.99

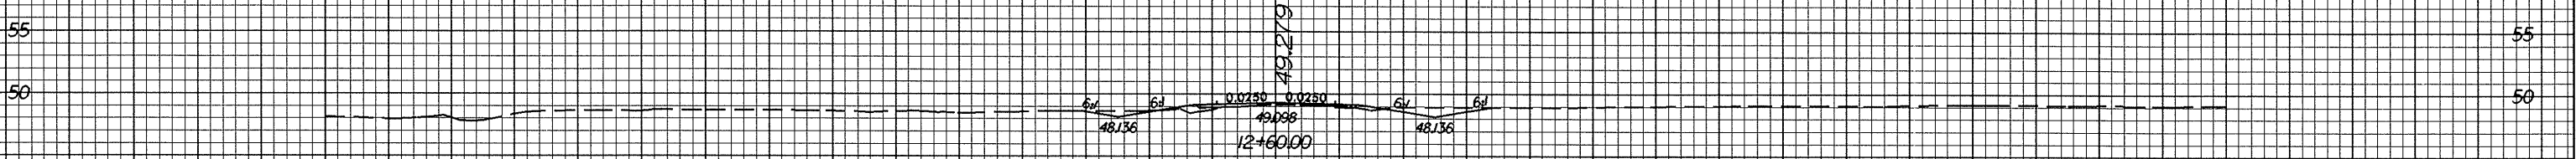

PROJECT REFERENCE NO.	SHEET NO.
R-0513BA	X-84

100 90 80 70 60 50 40 30 20 10 0 10 20 30 40 50 60 70 80 90 100

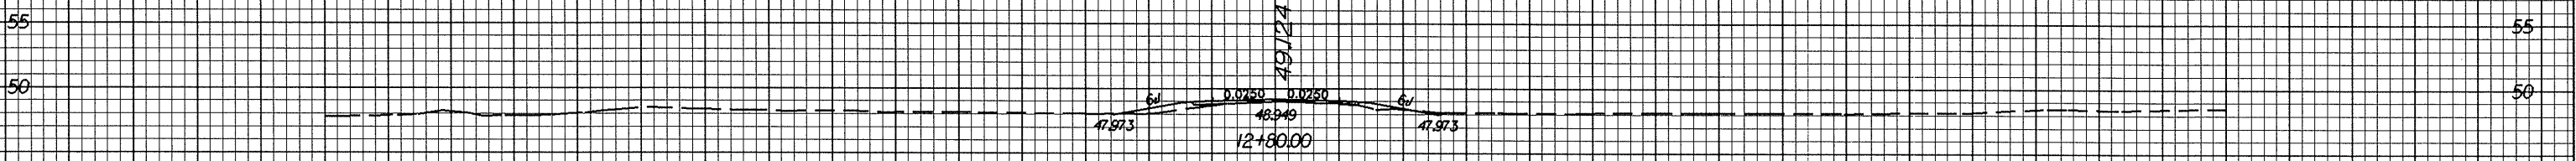

-Y1-

02-Jul-2004 12:22
 m:\tech at rd\187165\1-101

100 90 80 70 60 50 40 30 20 10 0 10 20 30 40 50 60 70 80 90 100