



07/26/08

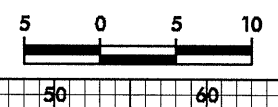


PROJECT REFERENCE NO. R-0513BA	SHEET NO. X-55
-----------------------------------	-------------------

100 90 80 70 60 50 40 30 20 10 0 10 20 30 40 50 60 70 80 90 100


SR1
27+74.541

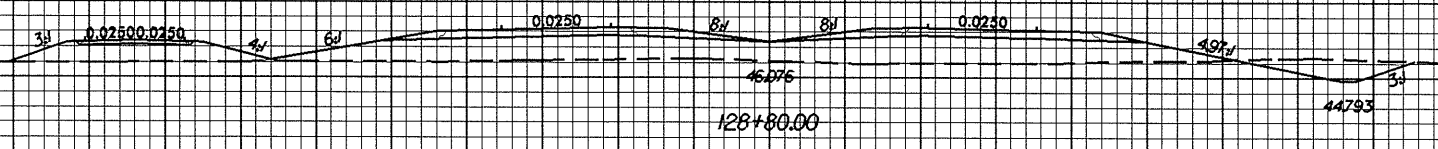

SR1
27+54.541

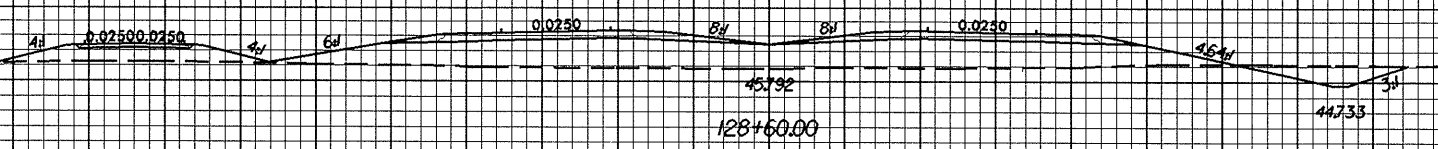

SR1
27+34.541

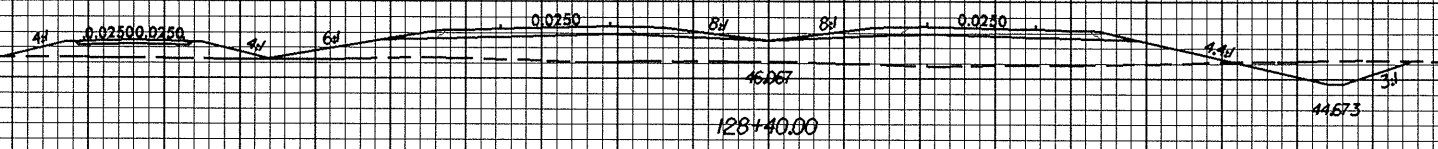

-L-

100 90 80 70 60 50 40 30 20 10 0 10 20 30 40 50 60 70 80 90 100

02-JUL-2004 13:09
V:\Road\AT\0513BA\1.dwg