

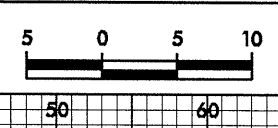
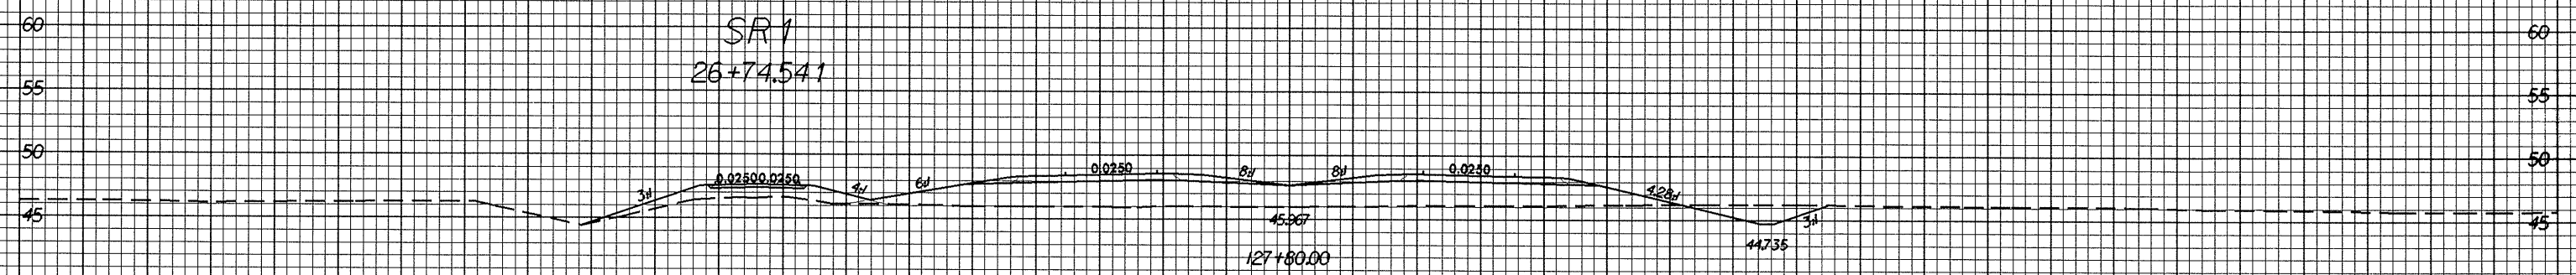


0.26.98

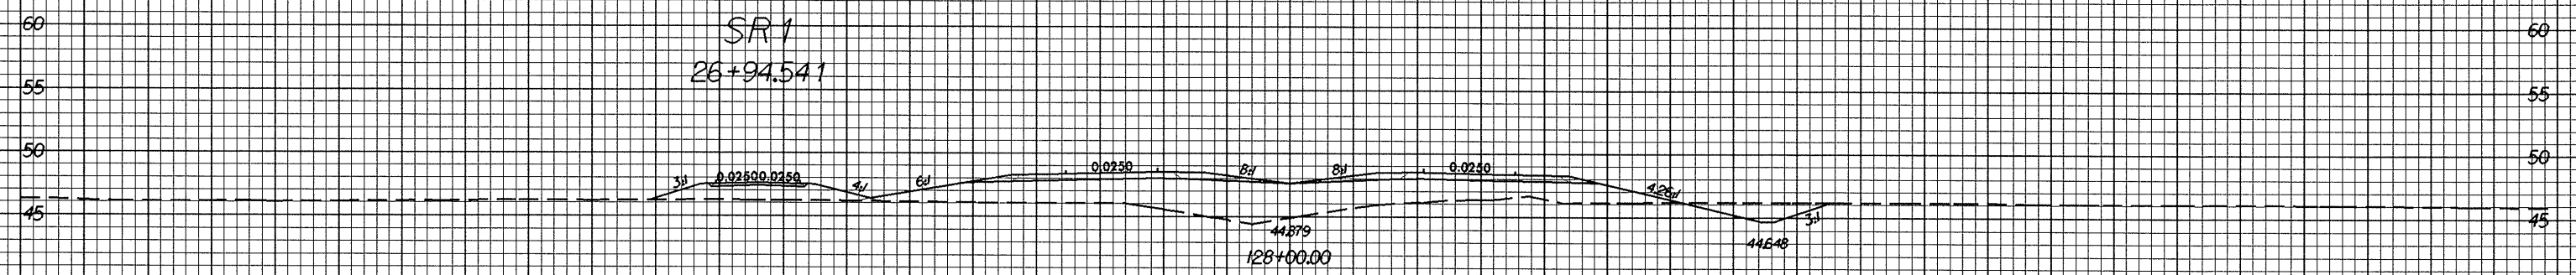

| | |
|-----------------------------------|-------------------|
| PROJECT REFERENCE NO. R-0513BA | SHEET NO. X-54 |
|-----------------------------------|-------------------|

100 90 80 70 60 50 40 30 20 10 0 10 20 30 40 50 60 70 80 90 100

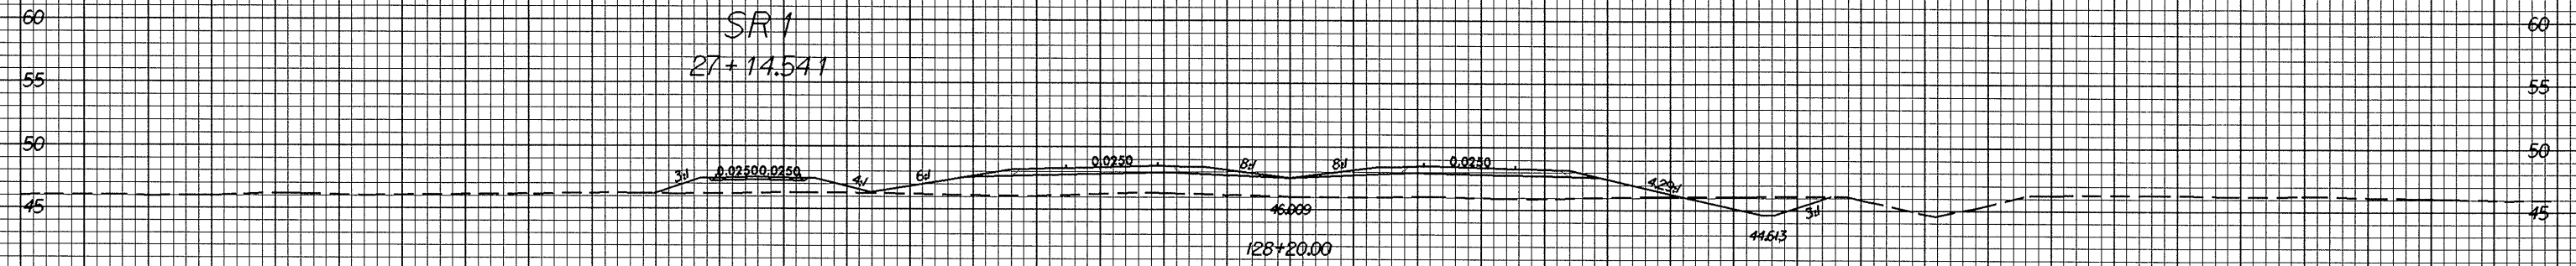

02-Jul-2004 12:00
W:\Projects\0513BA\1001

100 90 80 70 60 50 40 30 20 10 0 10 20 30 40 50 60 70 80 90 100