

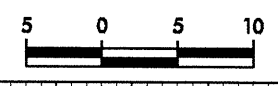
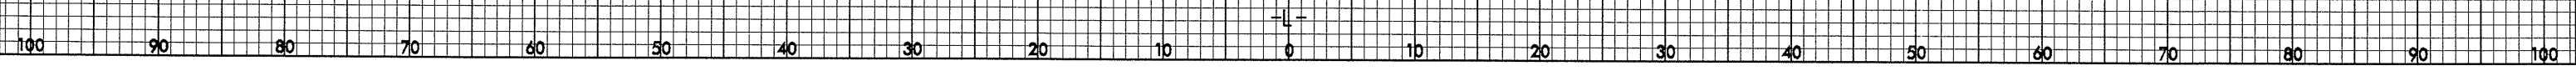
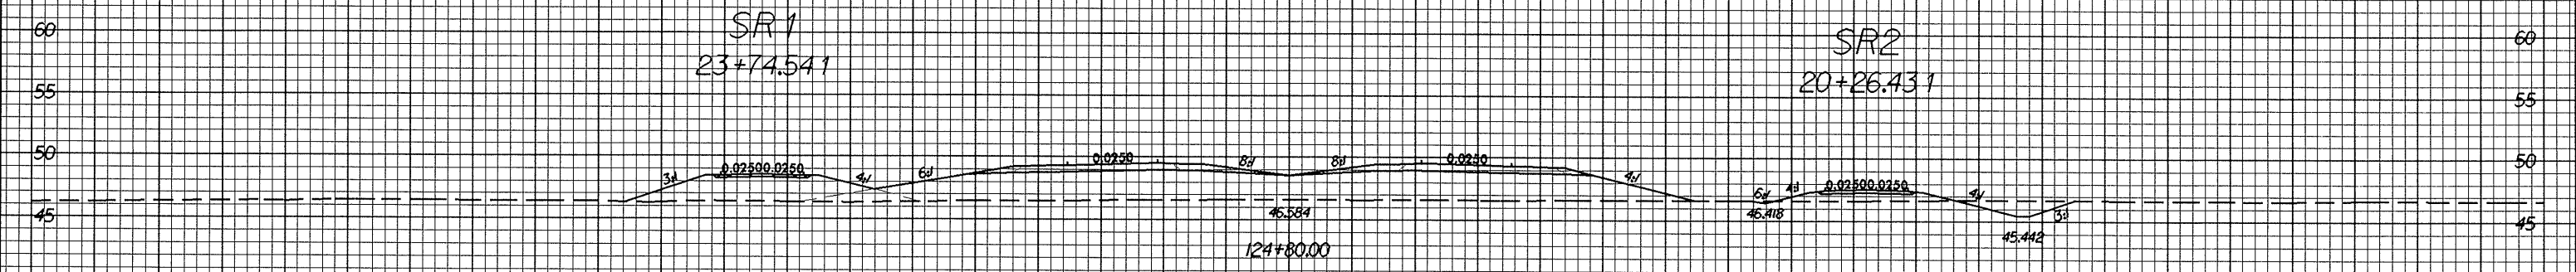
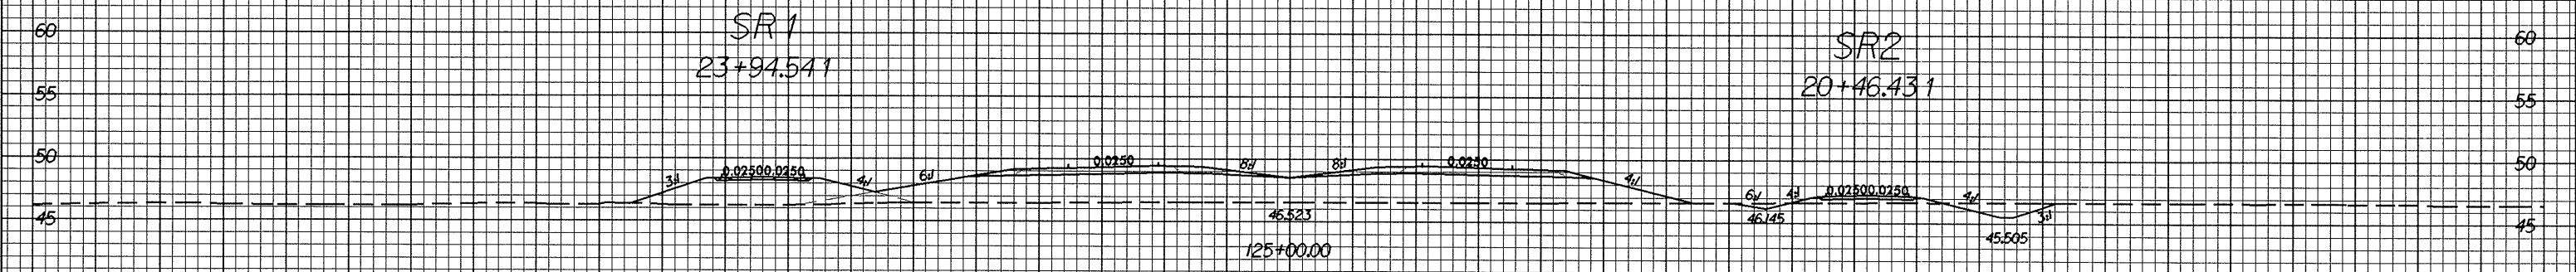


02/26/23

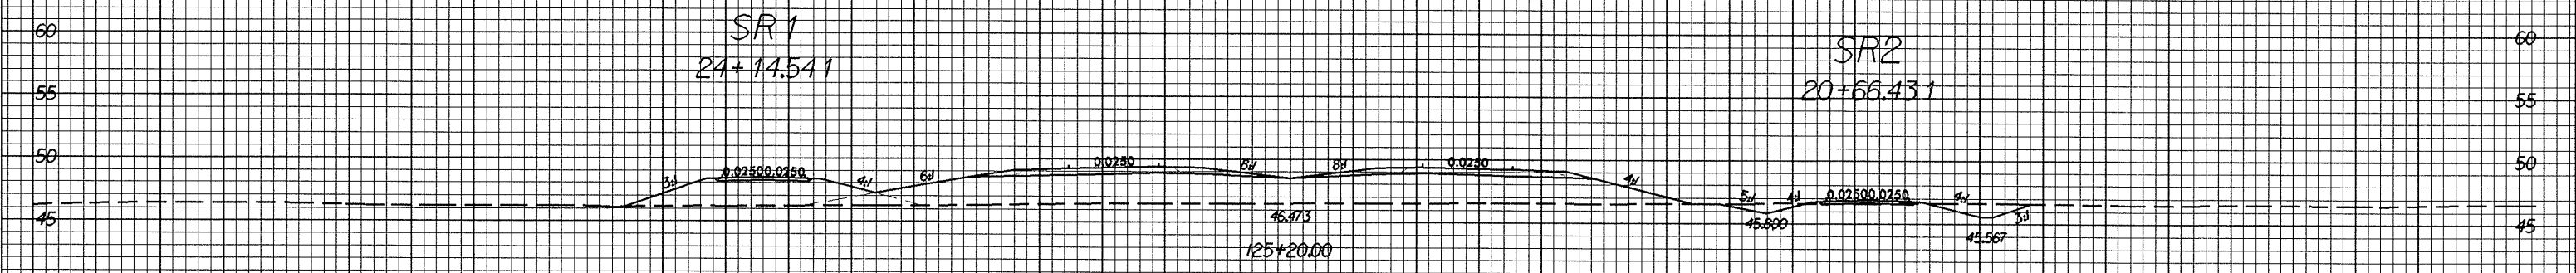

PROJECT REFERENCE NO.  
R-0513BA

SHEET NO.  
X-49

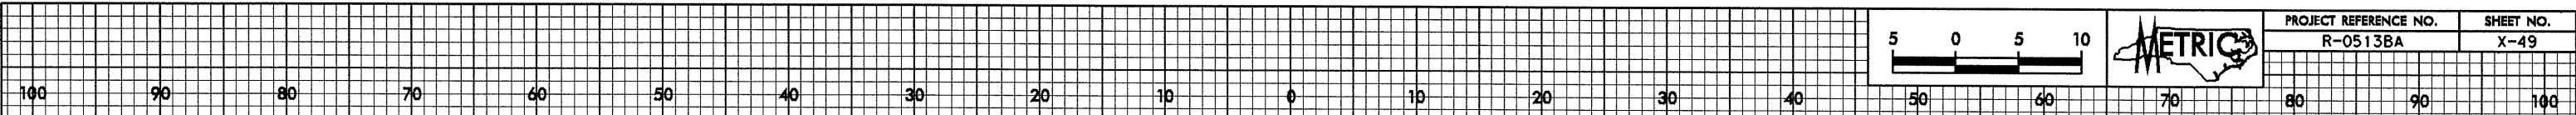

02-JUL-2004 12:02  
UC:\p0508 AT 10/18/15