


10/26/28

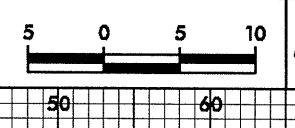


PROJECT REFERENCE NO. R-0513BA	SHEET NO. X-46
-----------------------------------	-------------------

100 90 80 70 60 50 40 30 20 10 0 10 20 30 40 50 60 70 80 90 100


SR1  
22+34.541

SR2  
18+86.431

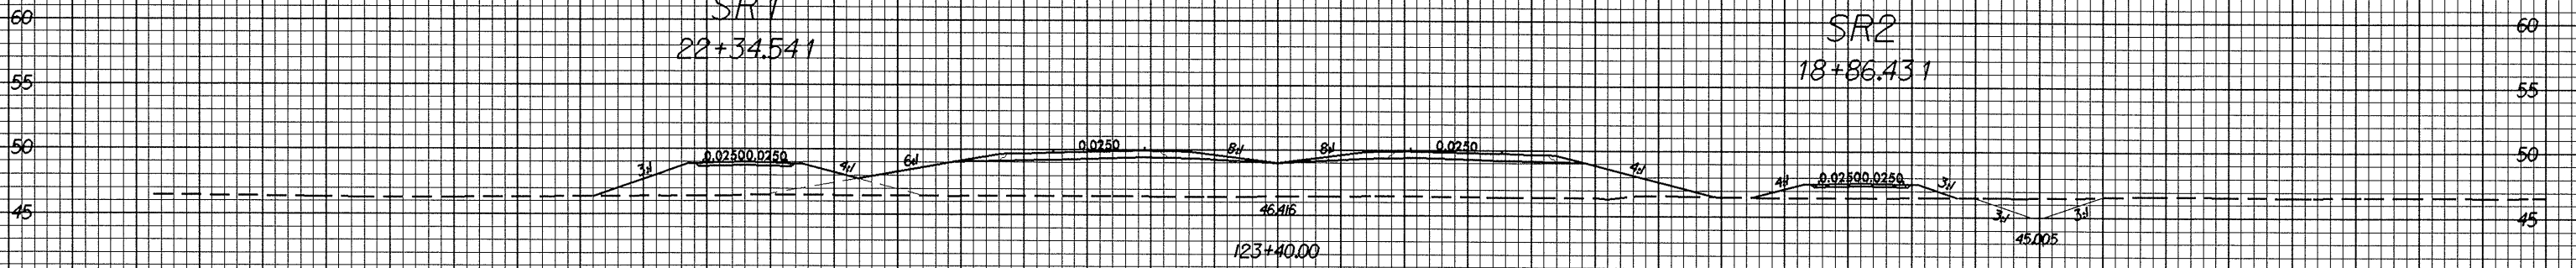


SR1  
22+14.541

SR2  
18+66.431

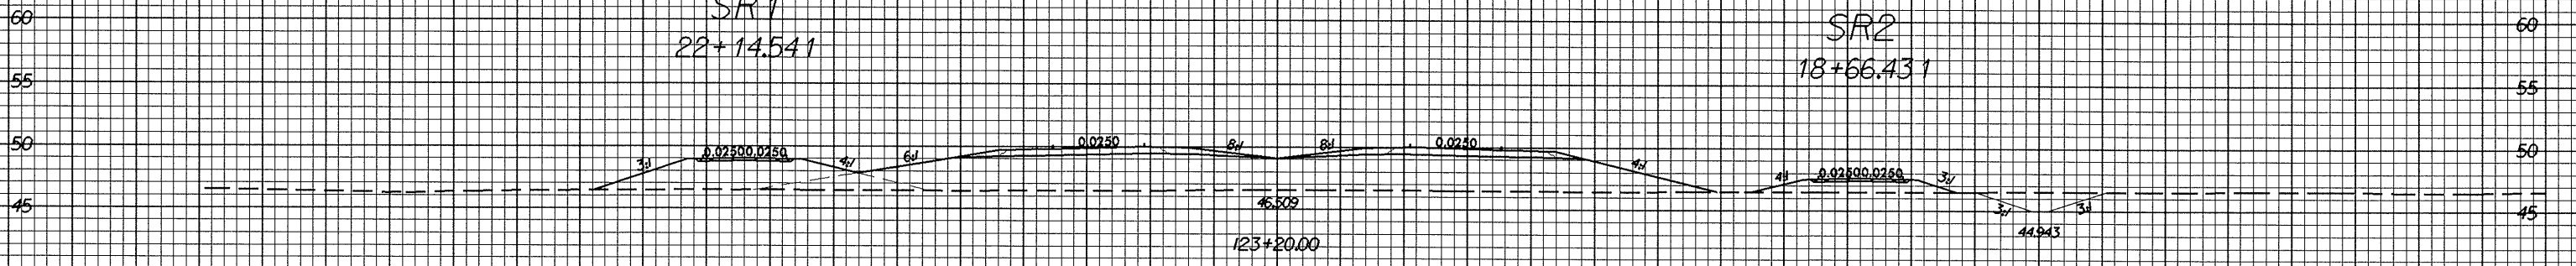

SR1  
21+94.541

SR2  
18+46.431

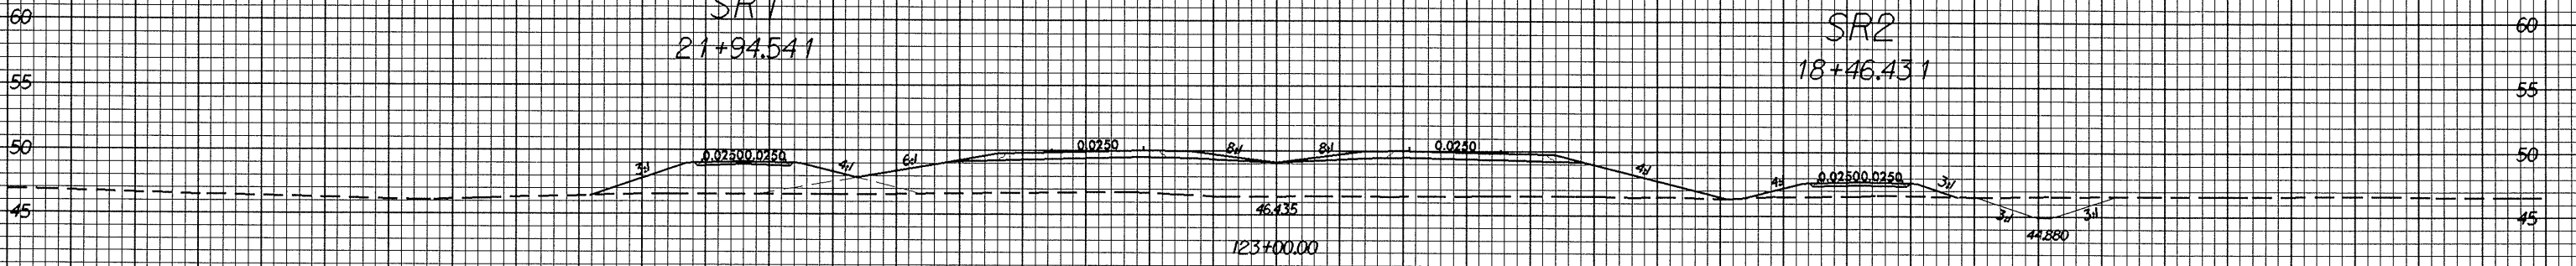

02-JUL-2004 12:00:00  
w:\p\tech AT 10/26/28

100 90 80 70 60 50 40 30 20 10 0 10 20 30 40 50 60 70 80 90 100