





10/26/99

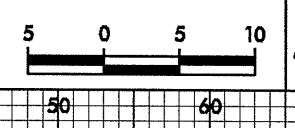

PROJECT REFERENCE NO.	SHEET NO.
R-0513BA	X-32

100 90 80 70 60 50 40 30 20 10 0 10 20 30 40 50 60 70 80 90 100

BEGIN BRIDGE -1- STA 113+54.018

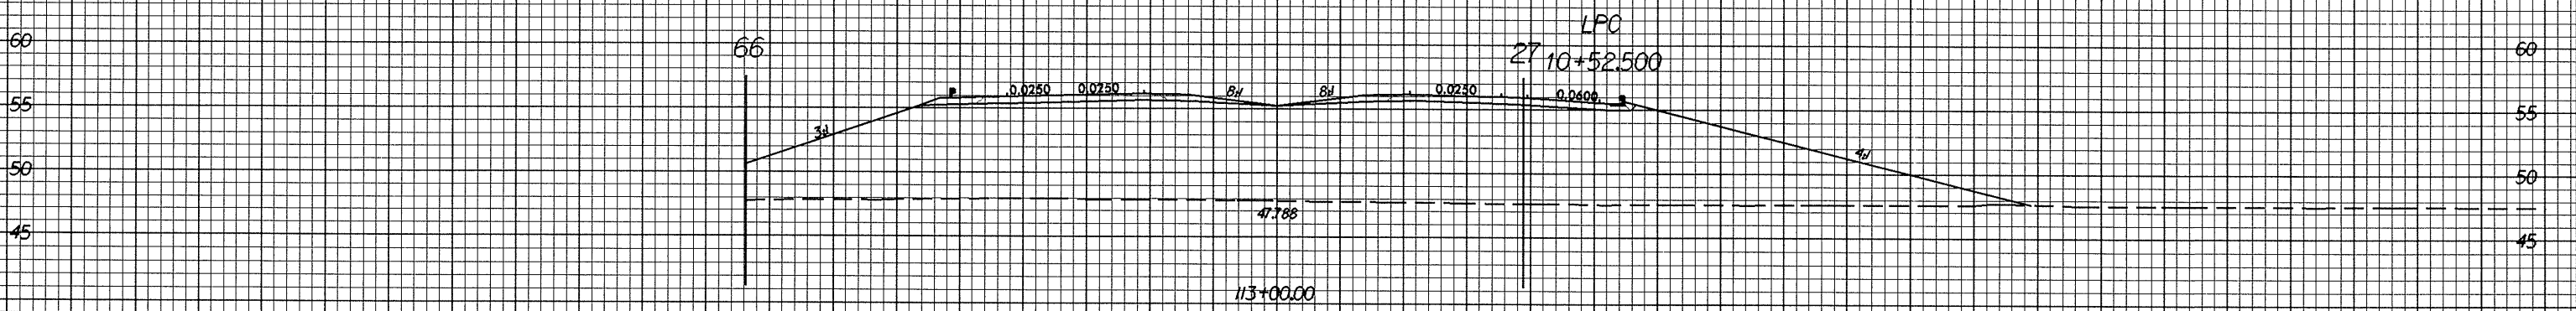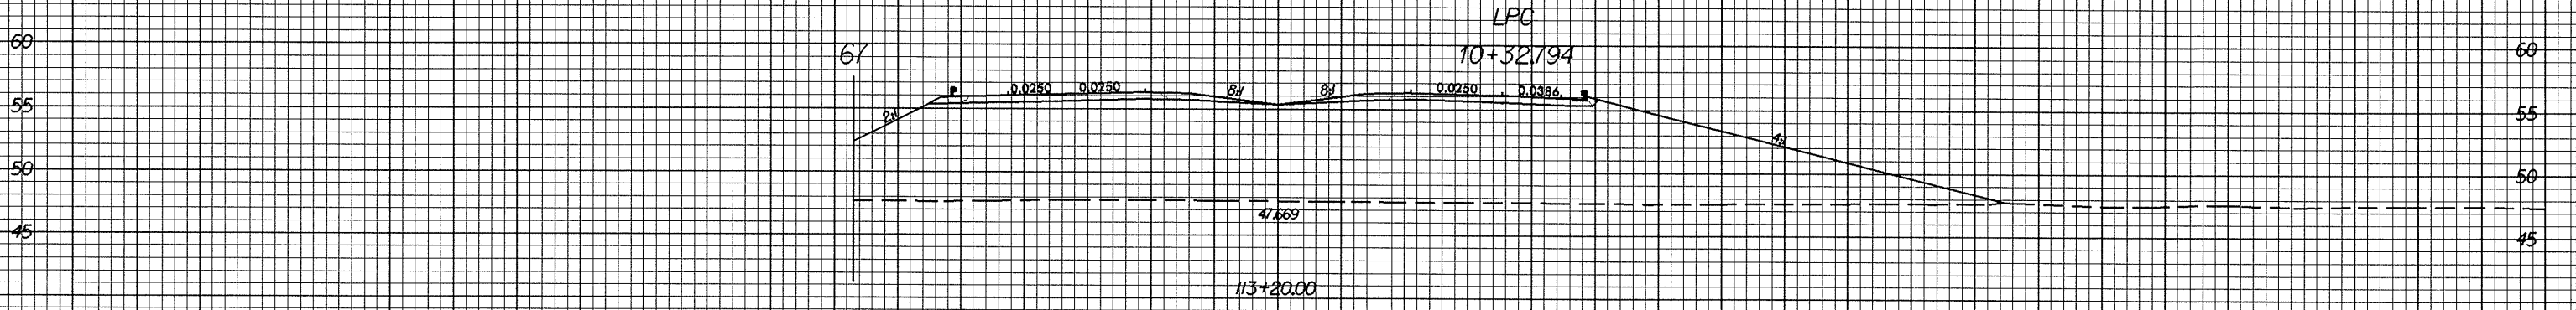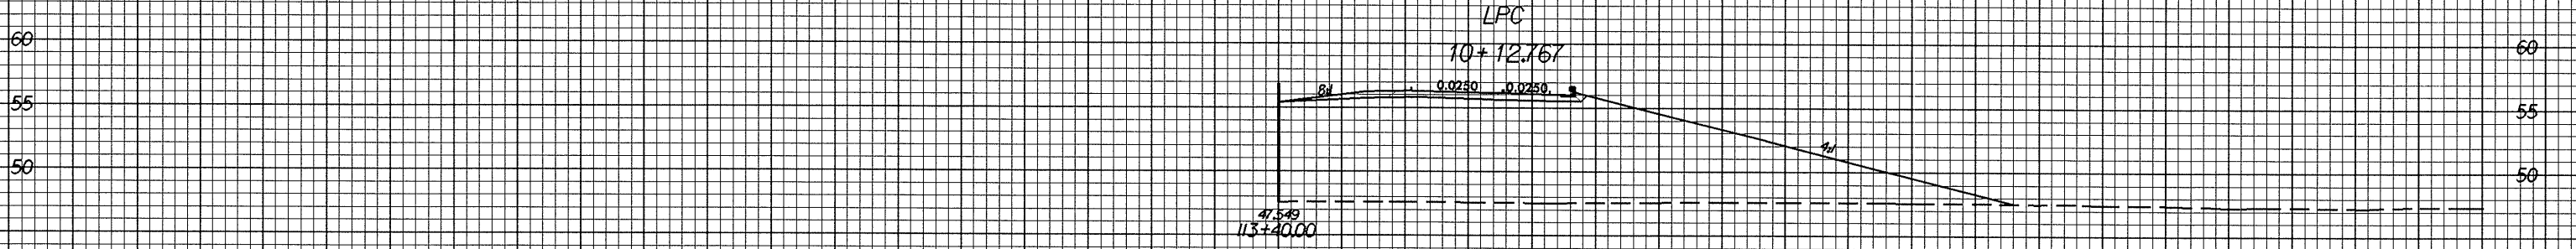

02-Jul-2004 11:53 AM  
w:\rooch at rd\187185\1.dwg

100 90 80 70 60 50 40 30 20 10 0 10 20 30 40 50 60 70 80 90 100