

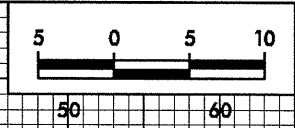
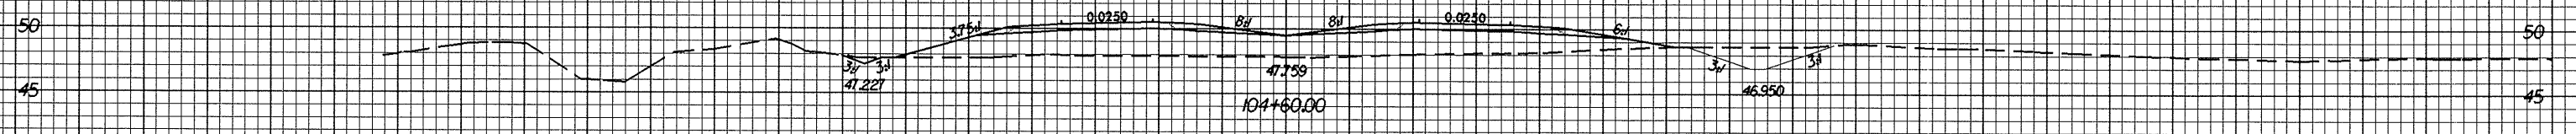
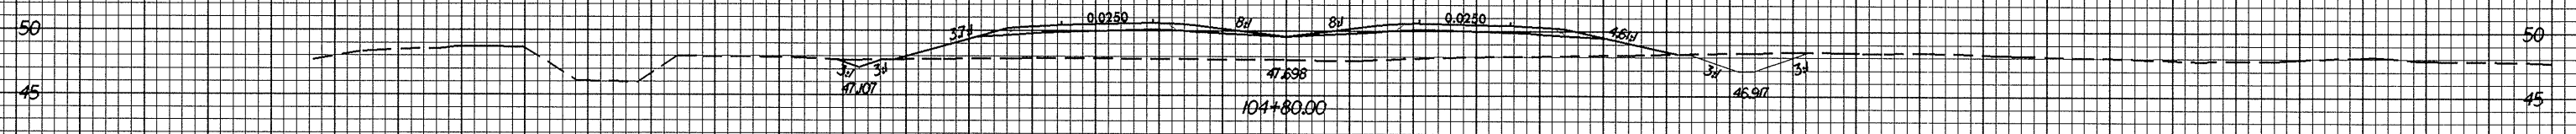
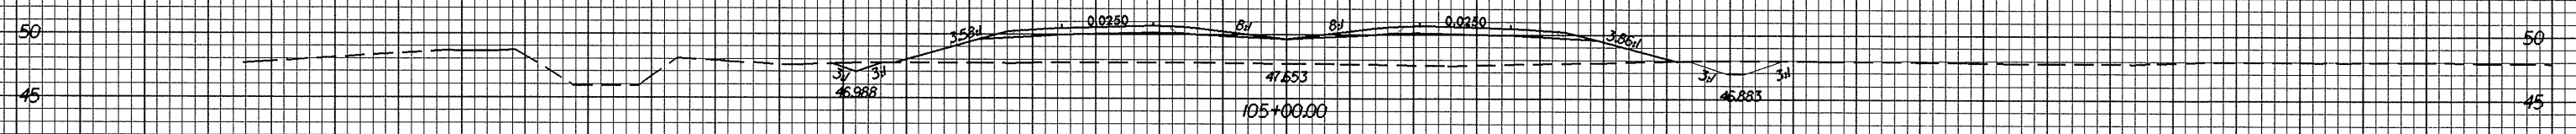


0.262/98

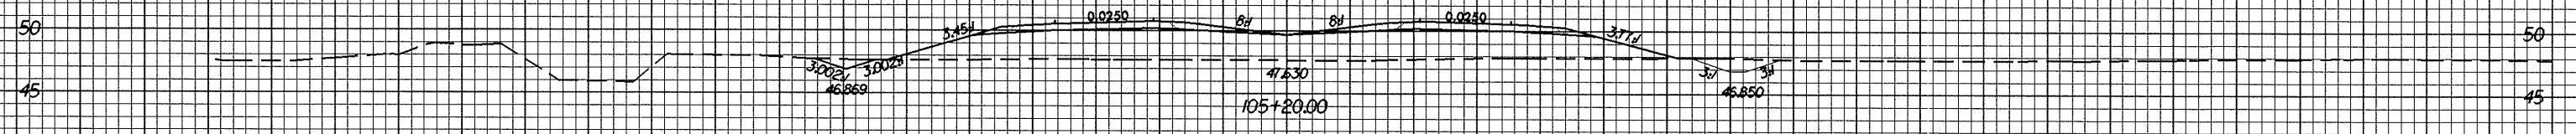

PROJECT REFERENCE NO.	SHEET NO.
R-0513BA	X-20

100 90 80 70 60 50 40 30 20 10 0 10 20 30 40 50 60 70 80 90 100

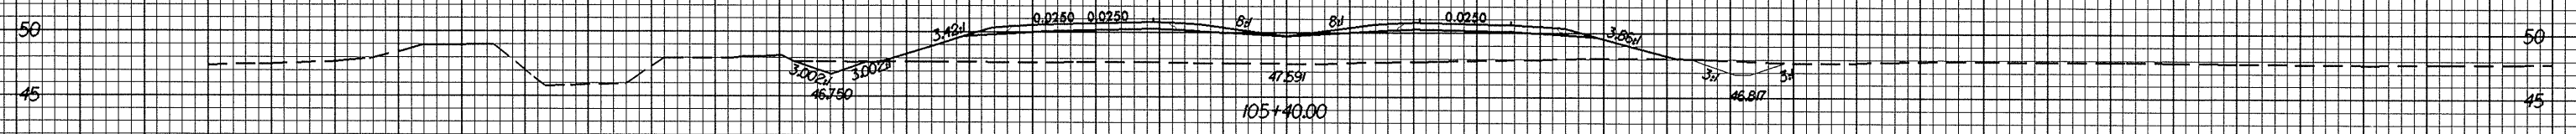

-L-

02-JUL-2004 11:48
M:\Roads\AT\105\105.dwg

100 90 80 70 60 50 40 30 20 10 0 10 20 30 40 50 60 70 80 90 100