







02-11-2004

02-JUL-2004 11:28
w:\proj\at\0513ba\1-01

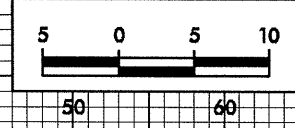

PROJECT REFERENCE NO. R-0513BA	SHEET NO. X-15
-----------------------------------	-------------------

100 90 80 70 60 50 40 30 20 10 0 10 20 30 40 50 60 70 80 90 100

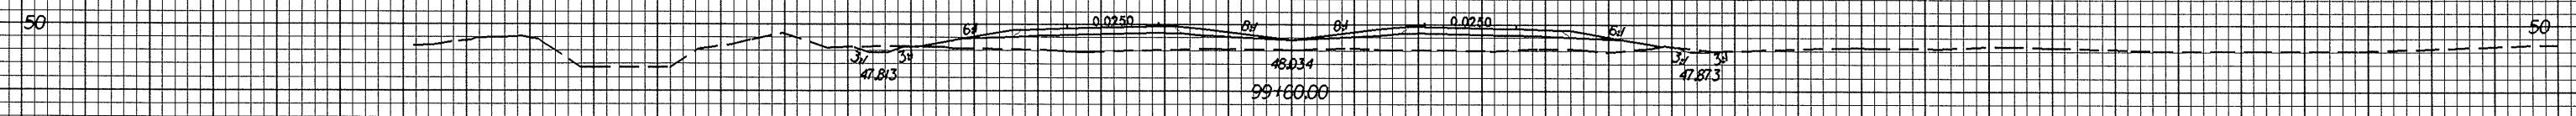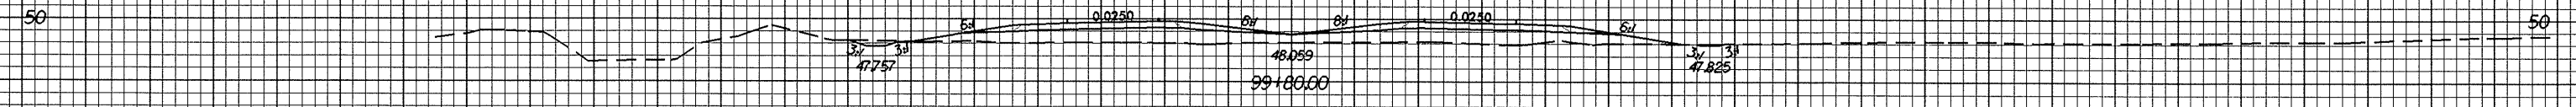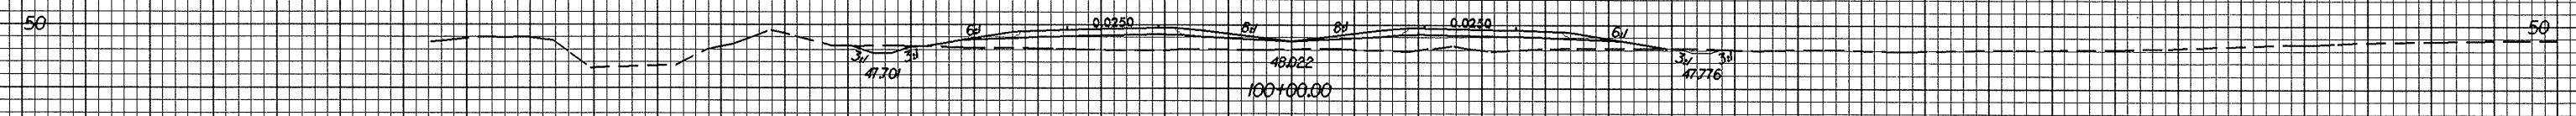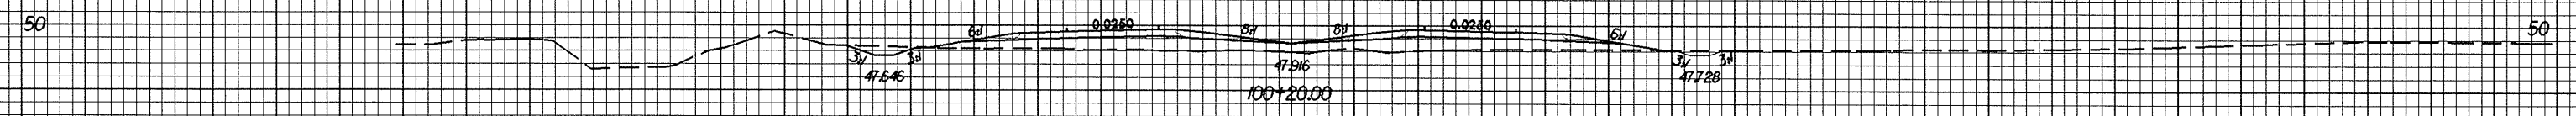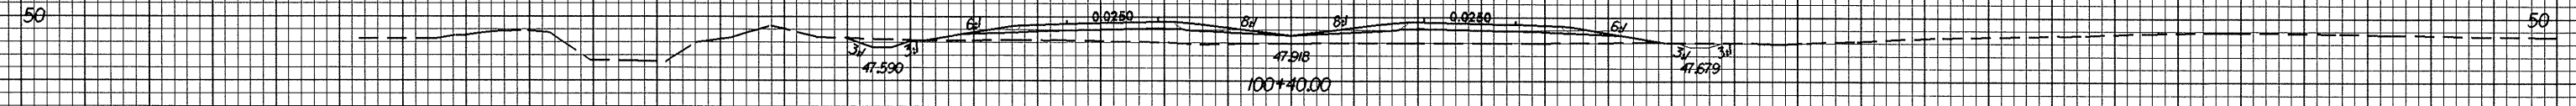

100 90 80 70 60 50 40 30 20 10 0 10 20 30 40 50 60 70 80 90 100

-L-