



02-26-09

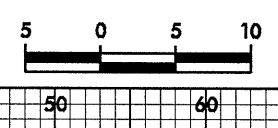

| | |
|-----------------------|-----------|
| PROJECT REFERENCE NO. | SHEET NO. |
| R-0513BA | X-8 |

100 90 80 70 60 50 40 30 20 10 0 10 20 30 40 50 60 70 80 90 100

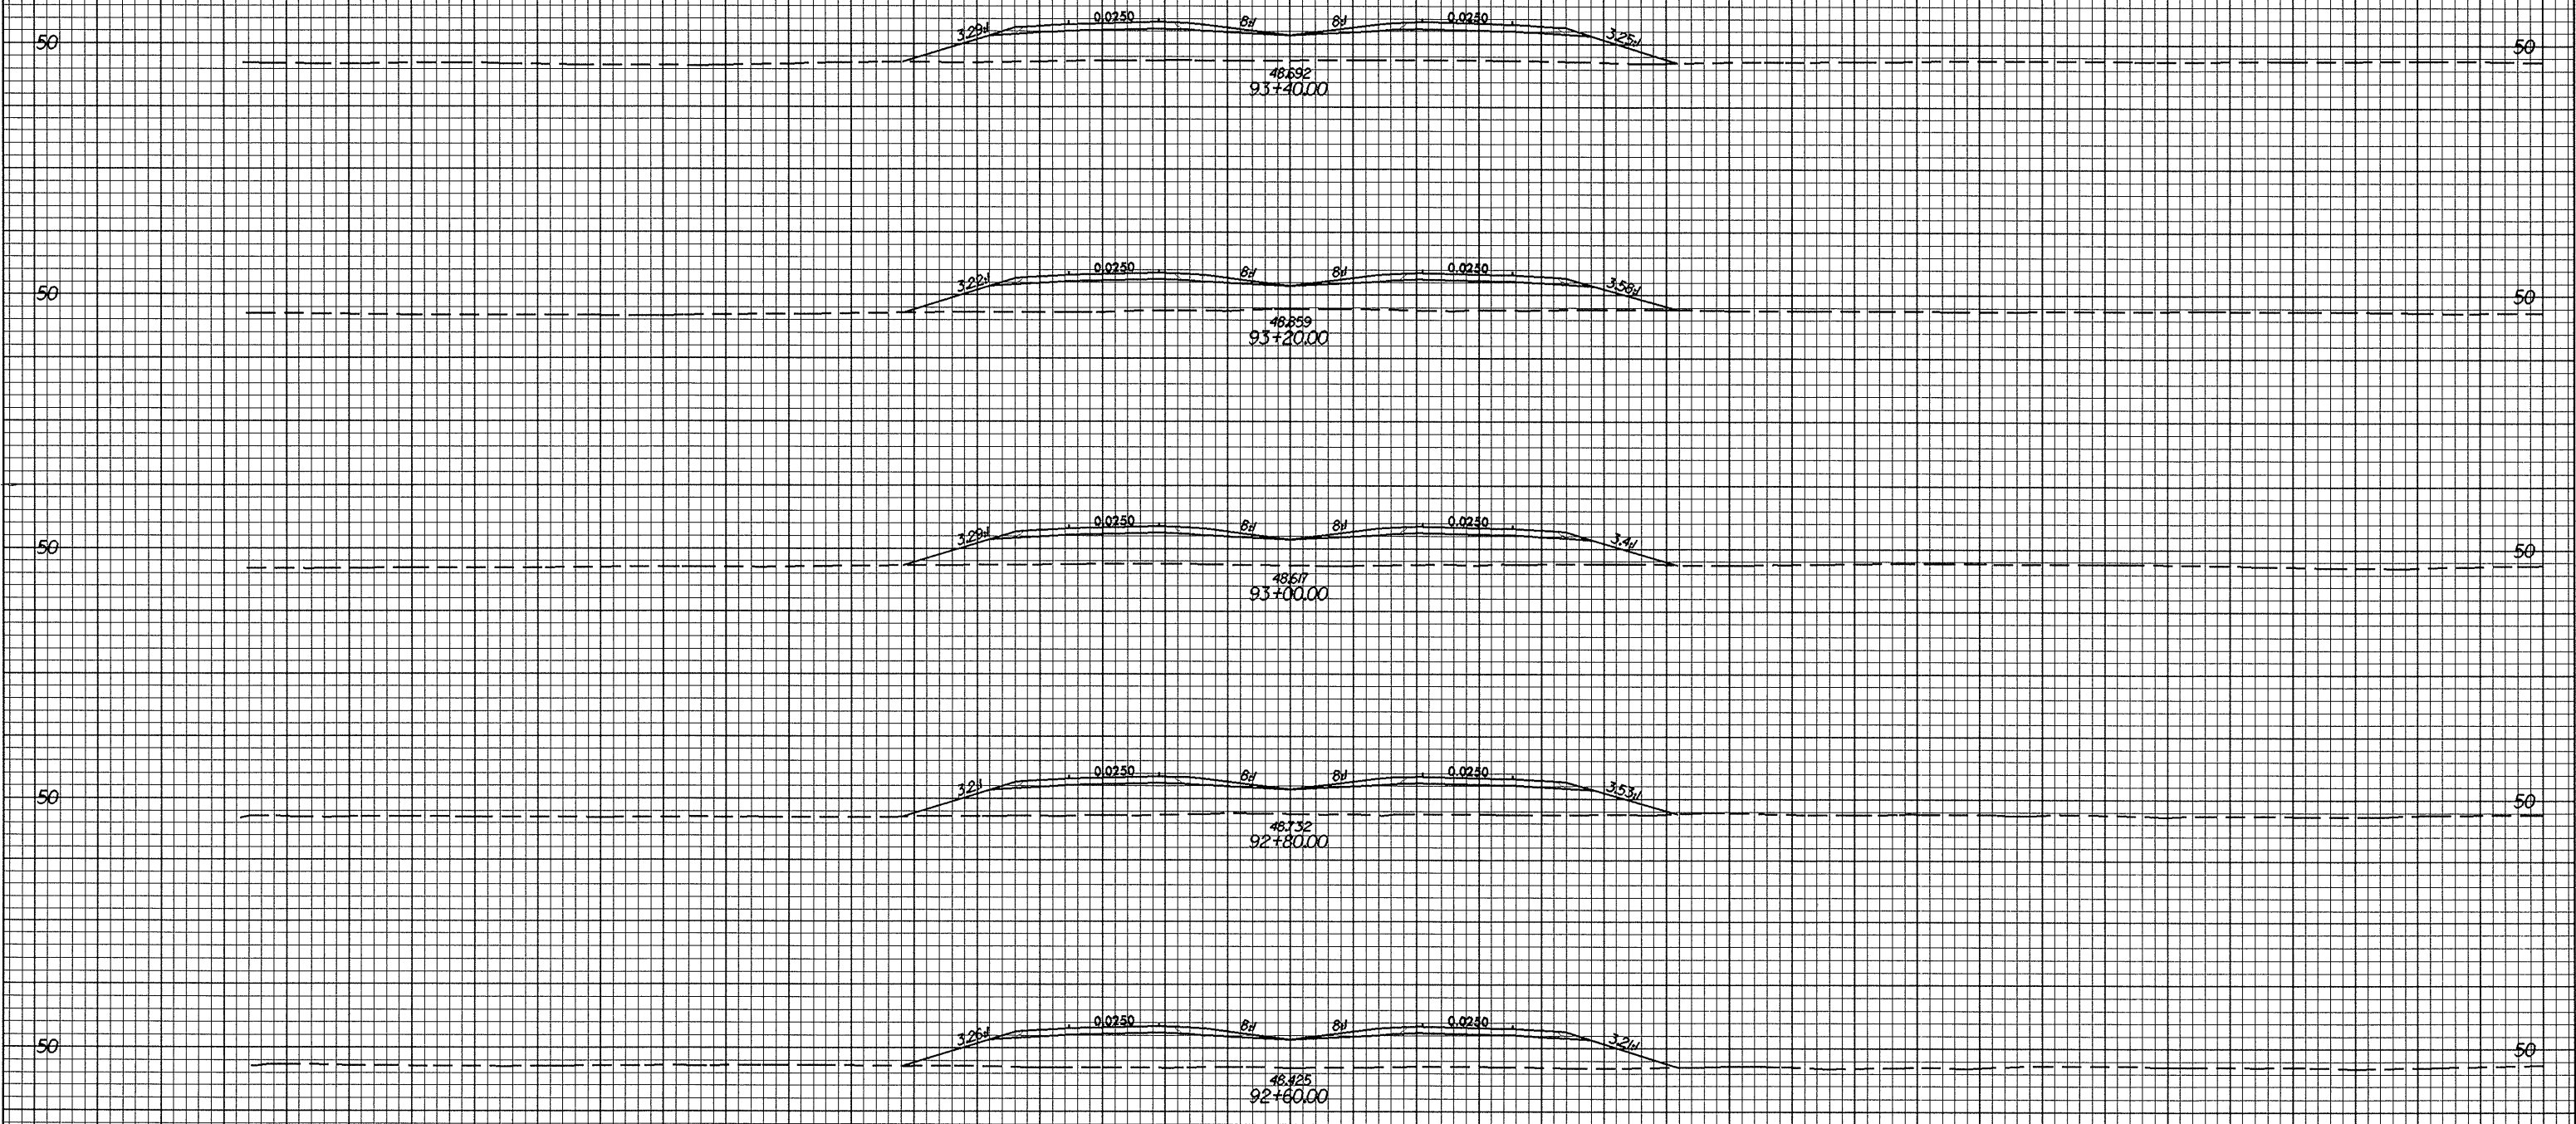

02-JUL-2004 11:34 AM
M:\Roads AT RD187\ES

100 90 80 70 60 50 40 30 20 10 0 10 20 30 40 50 60 70 80 90 100