



0.2629

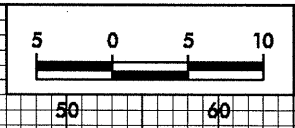

PROJECT REFERENCE NO.	SHEET NO.
R-0513BA	X-5

82-114-2004-1133
V:\Road AT 10/15/05\1.rpt

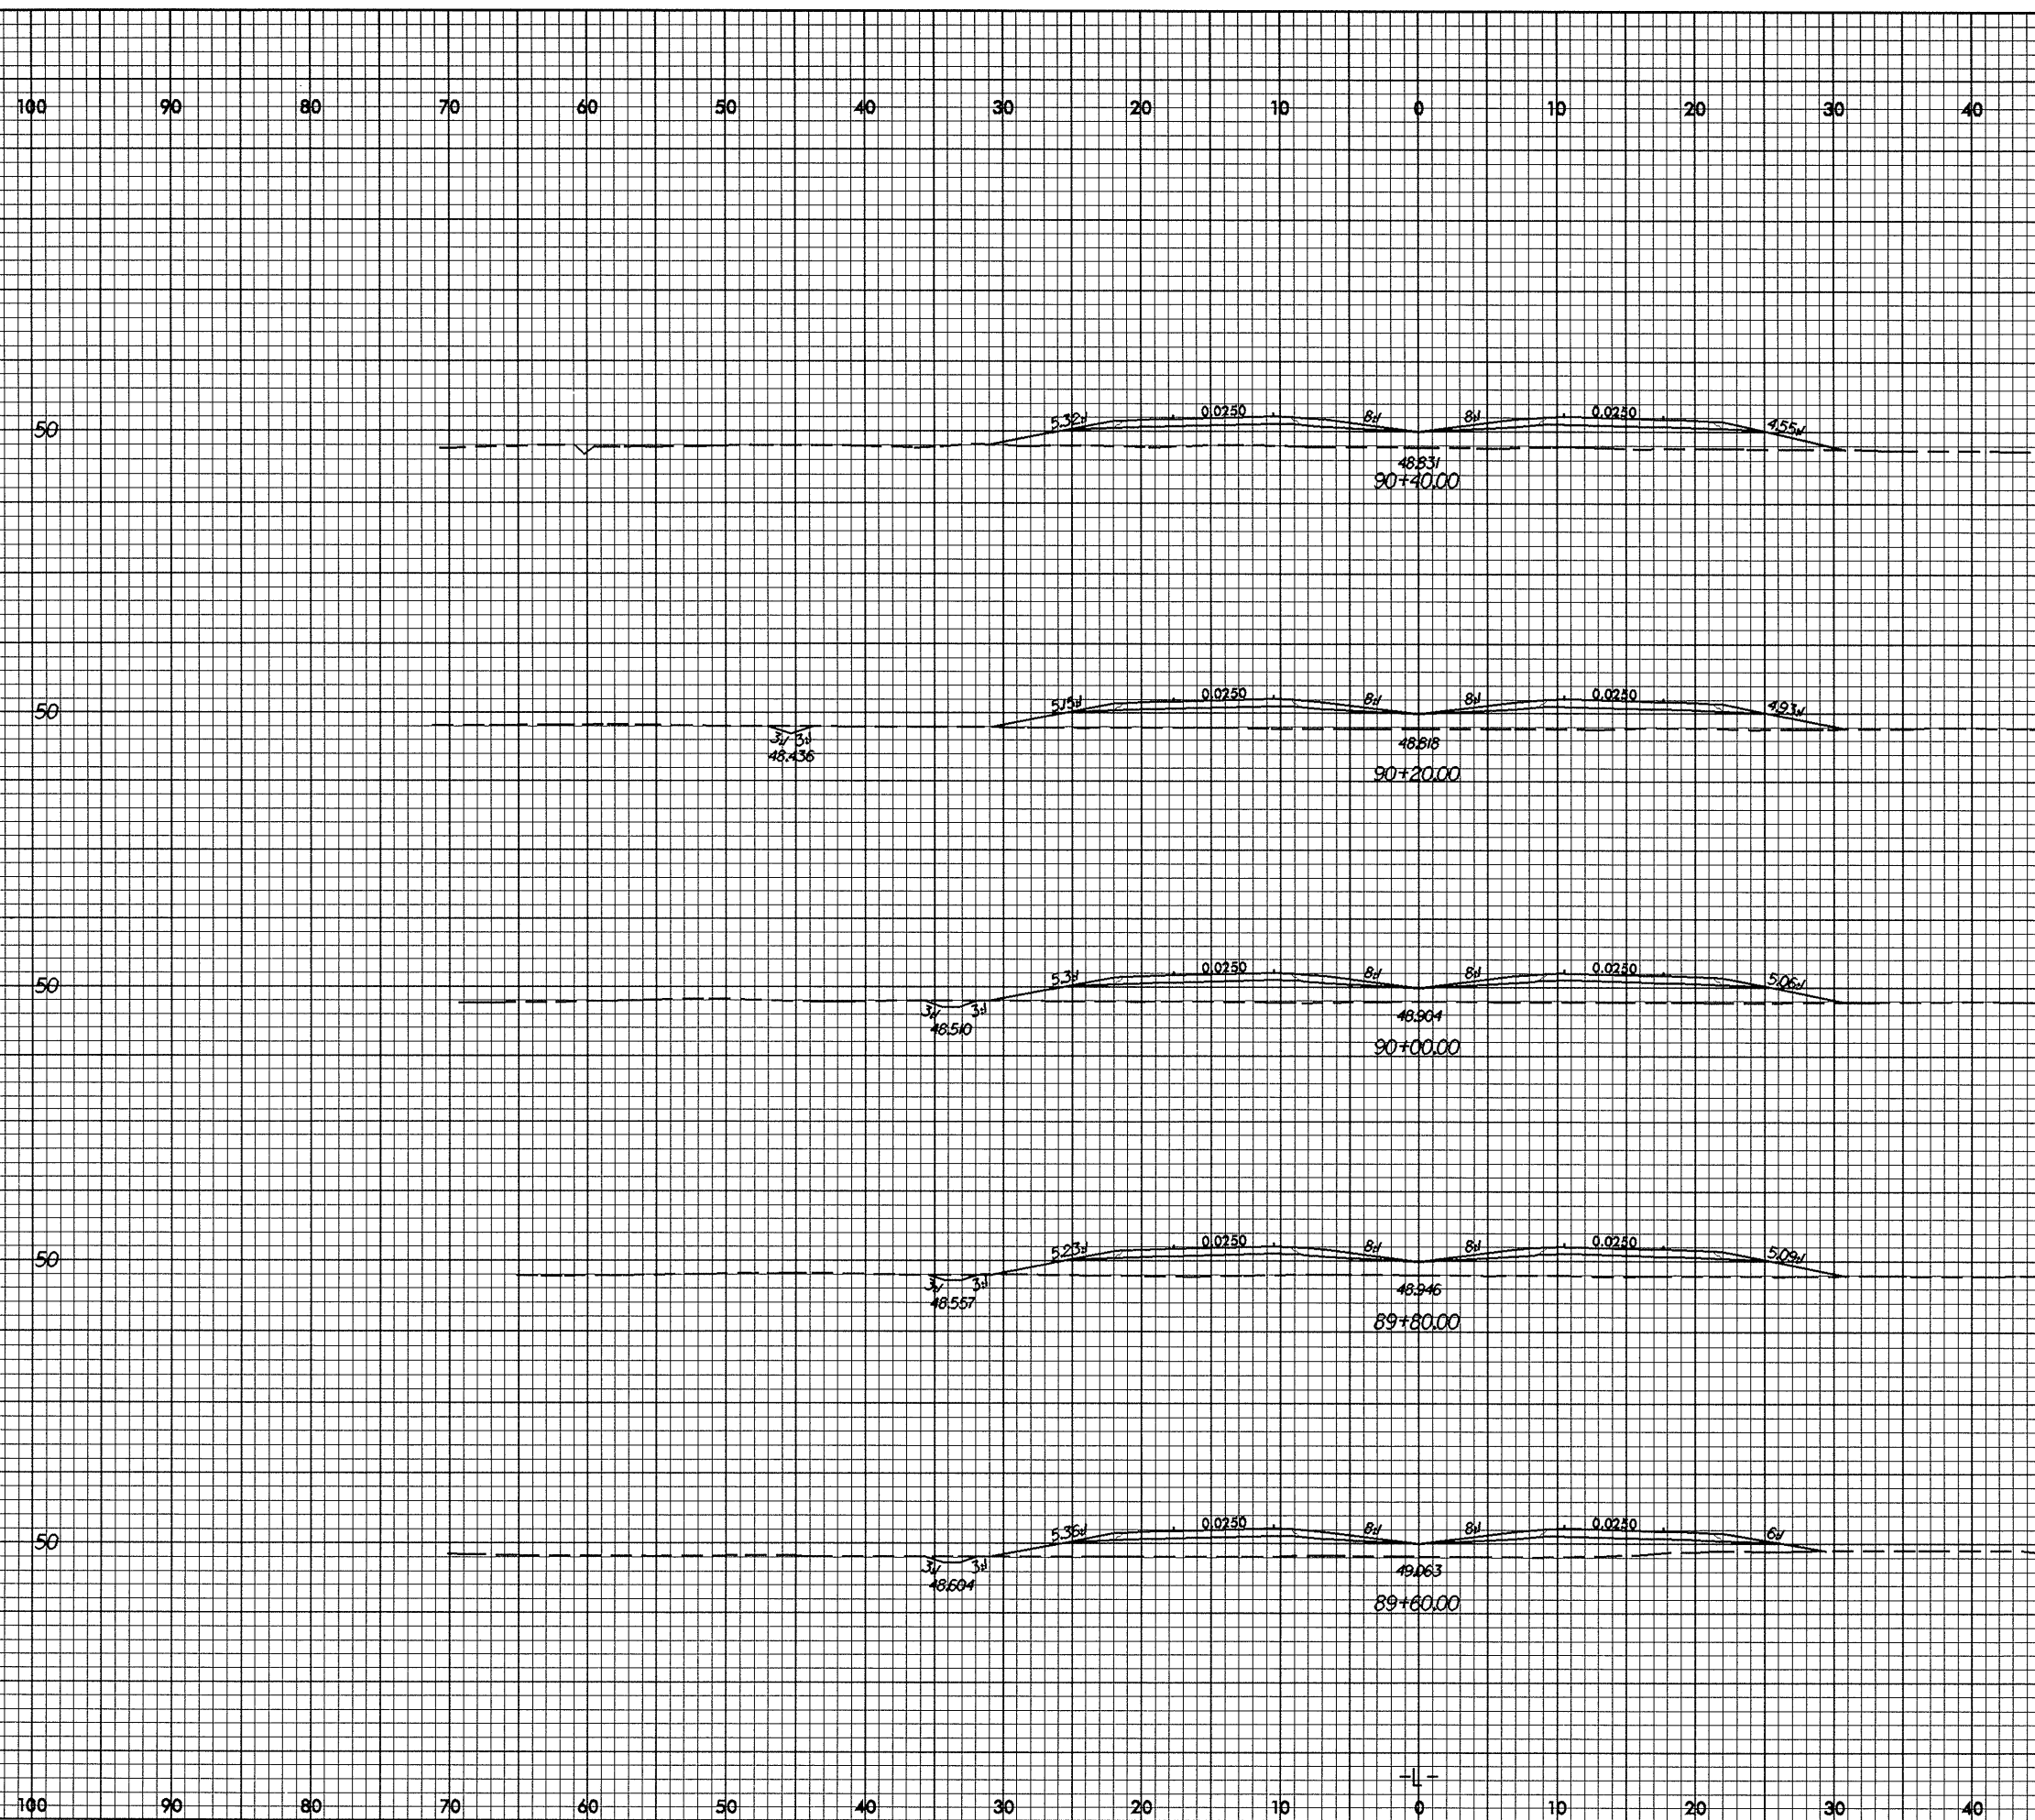