



07/26/99

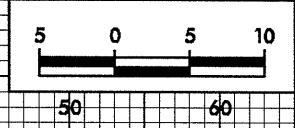

PROJECT REFERENCE NO.	SHEET NO.
R-0513BA	X-4

100 90 80 70 60 50 40 30 20 10 0 10 20 30 40 50 60 70 80 90 100

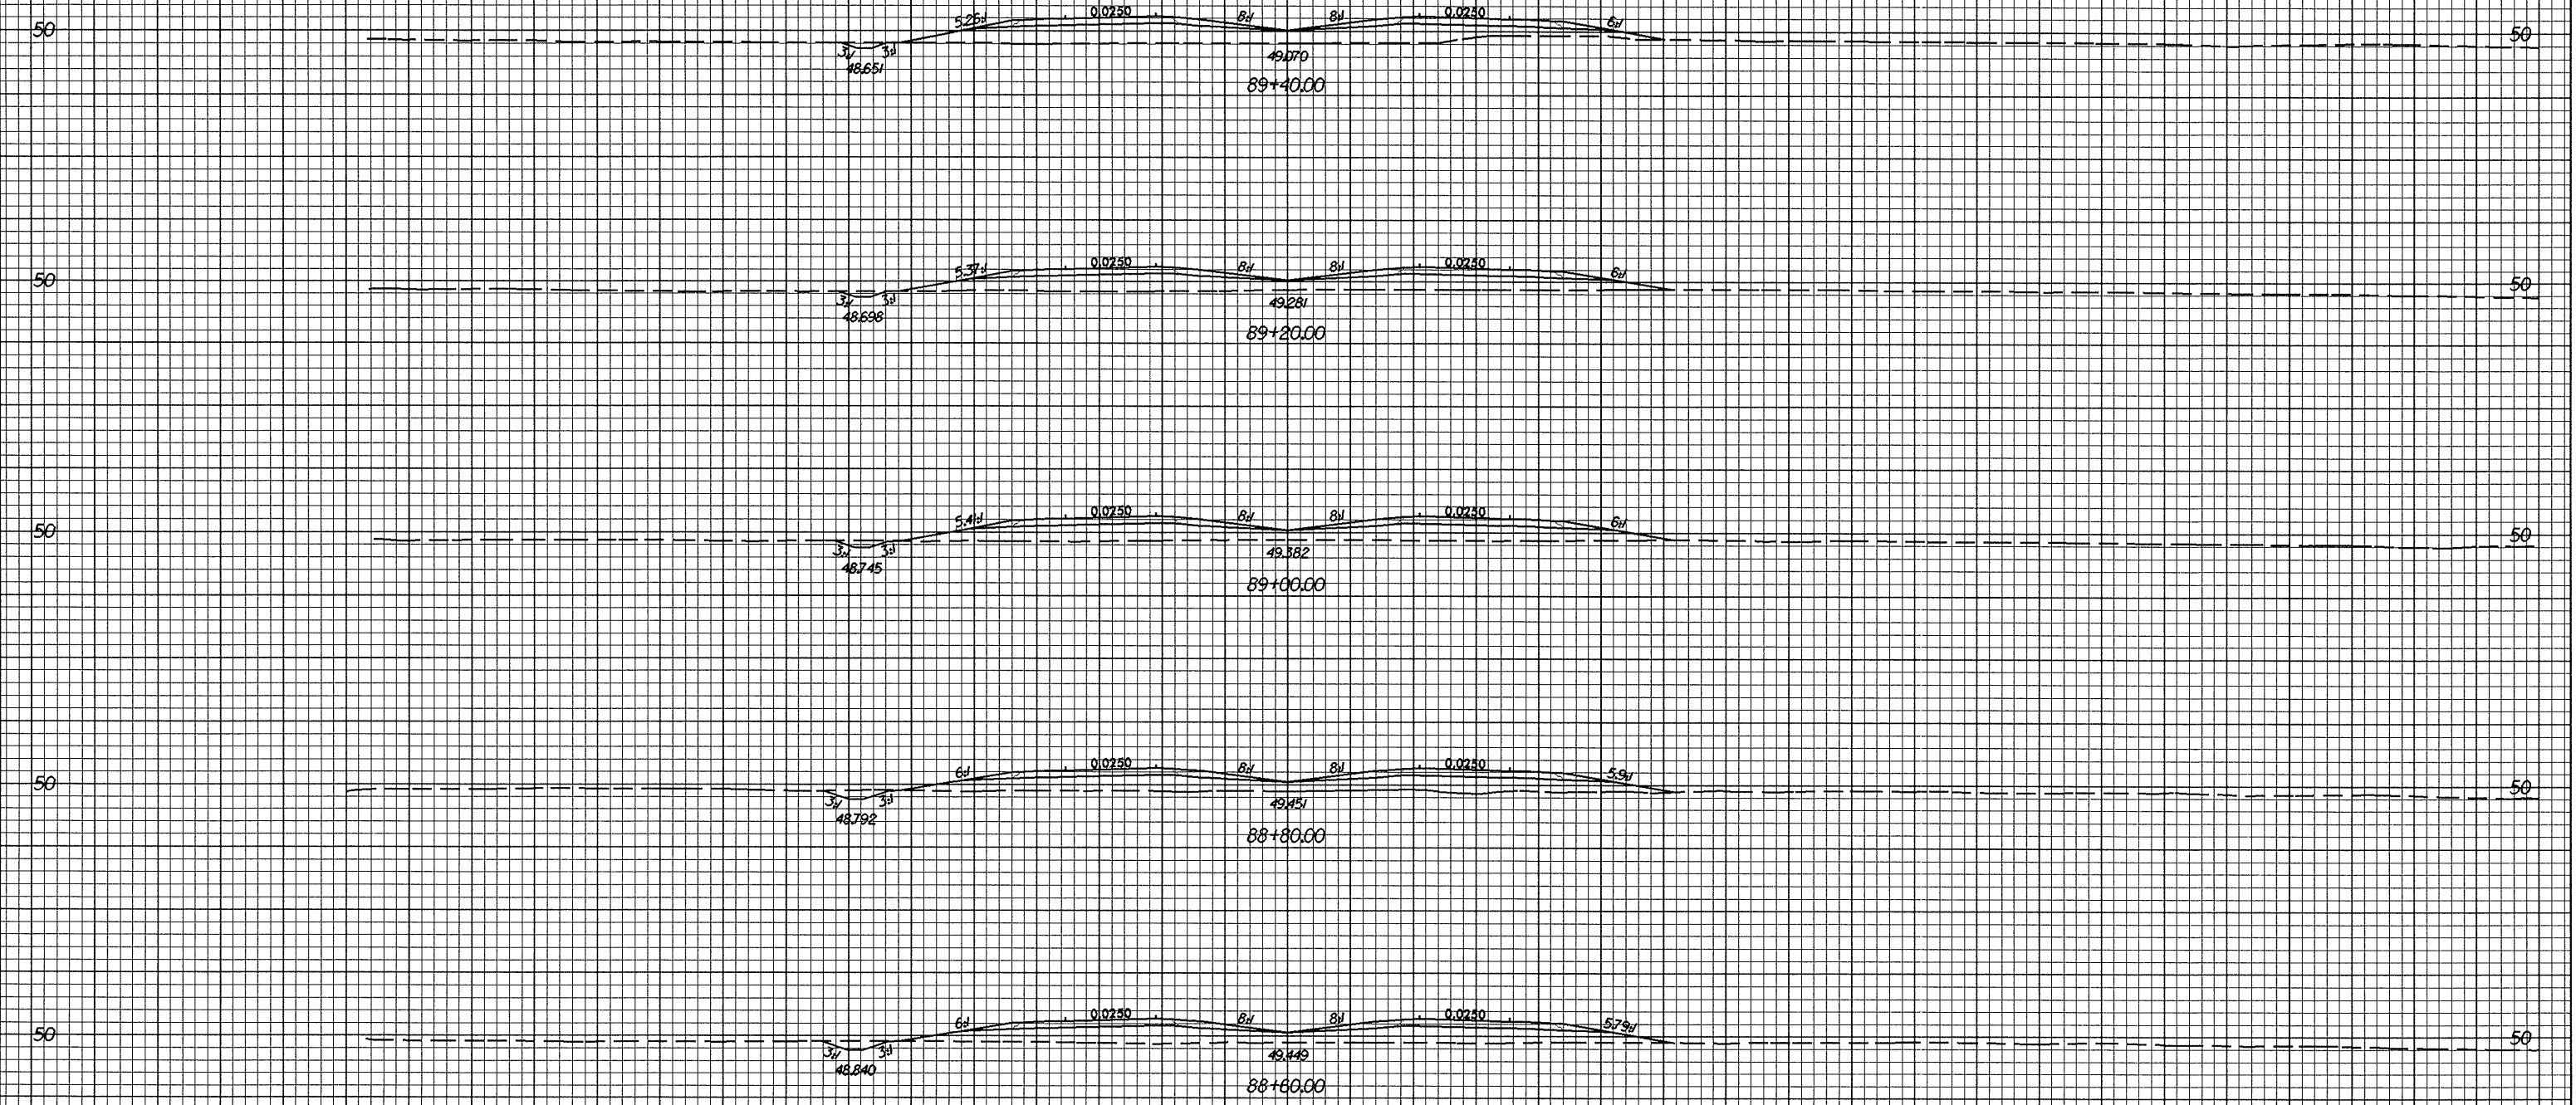

82-Jul-2004 11:32
 vcrbach at rd0513ba

100 90 80 70 60 50 40 30 20 10 0 10 20 30 40 50 60 70 80 90 100