

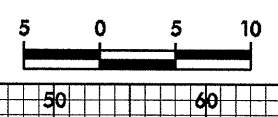
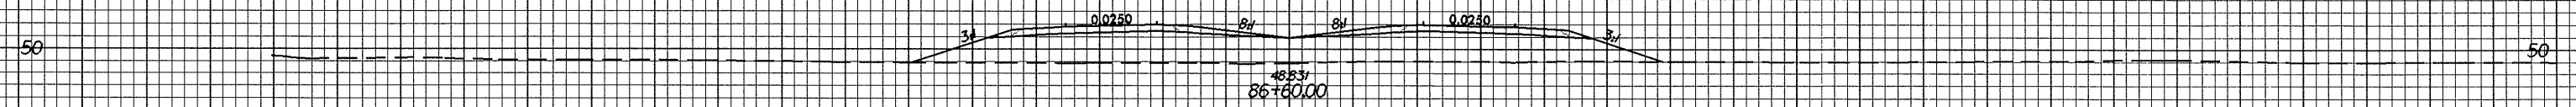
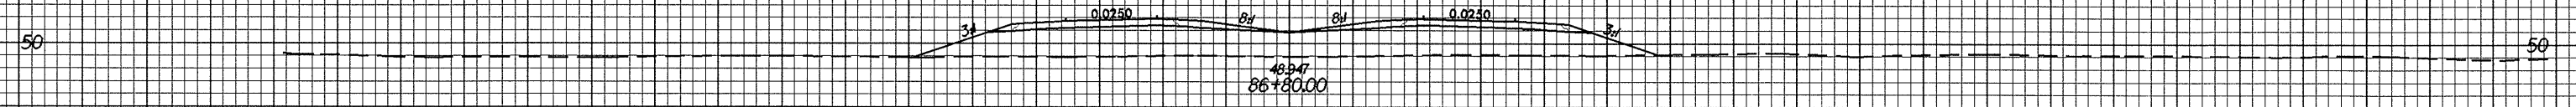
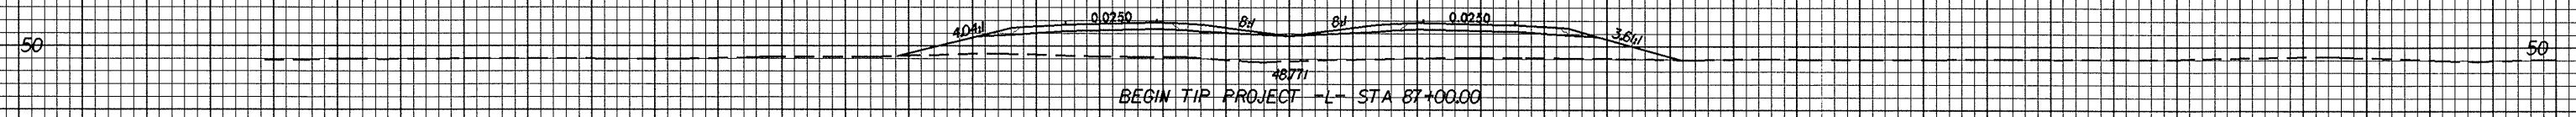


02.26.25

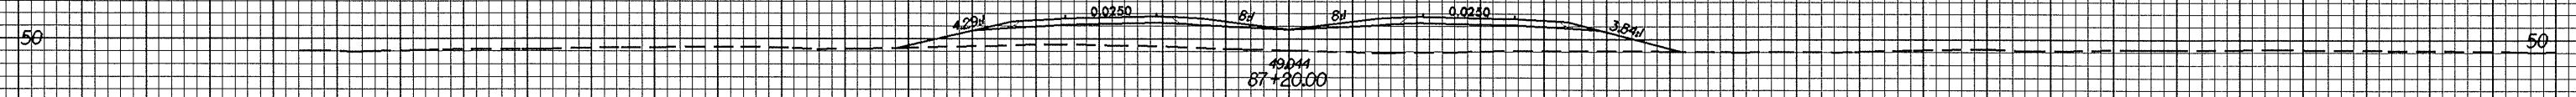

PROJECT REFERENCE NO.	SHEET NO.
R-0513BA	X-2

100 90 80 70 60 50 40 30 20 10 0 10 20 30 40 50 60 70 80 90 100

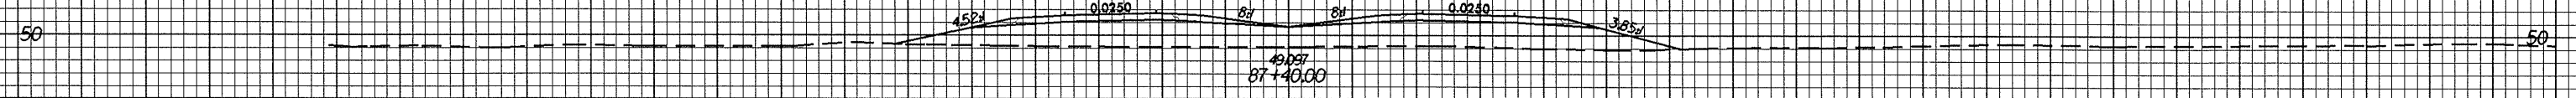

100 90 80 70 60 50 40 30 20 10 0 10 20 30 40 50 60 70 80 90 100

02-Jul-2004 11:21 AM
v:\proj\0513\0513.dwg

-L-