



STATE PROJ. NO.	F.A. PROJ. NO.	DESCRIPTION
5CR.10931.3		
5CR.20931.3		
5CR.309328.3		

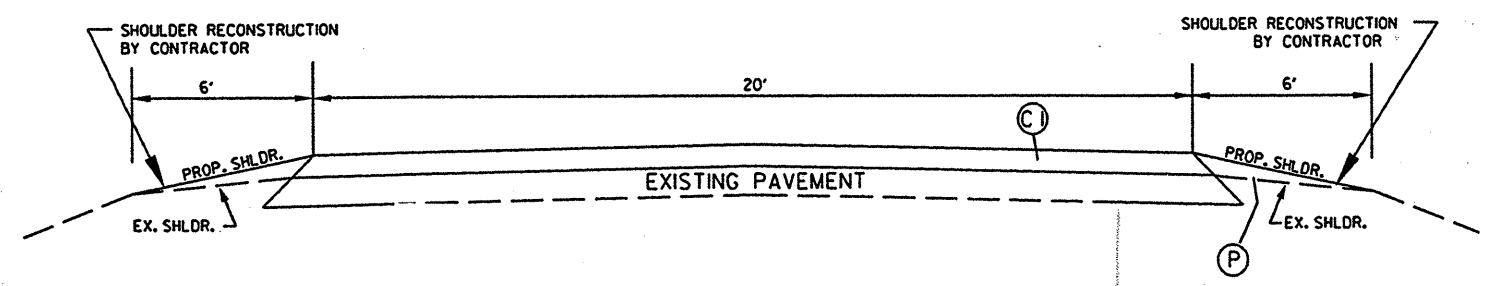


TYPICAL SECTION #3

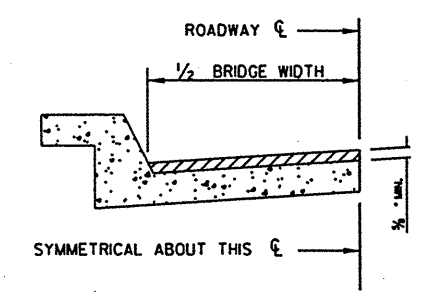

BRIDGE HALF TYPICAL SECTION

FOR BRIDGES WITH FLOOR DRAINS, CARE SHALL BE EXERCISED IN PLACING THE WEARING SURFACE AROUND FLOOR DRAINS SO AS NOT TO HINDER EFFECTIVE DRAINAGE. ALL DRAINS SHALL BE LEFT OPEN.

THE PROPOSED WEARING SURFACE SHALL VARY IN THICKNESS AS NECESSARY TO PROVIDE A SMOOTH RIDING SURFACE. A THICKNESS OF NOT LESS THAN 3/8\"/>

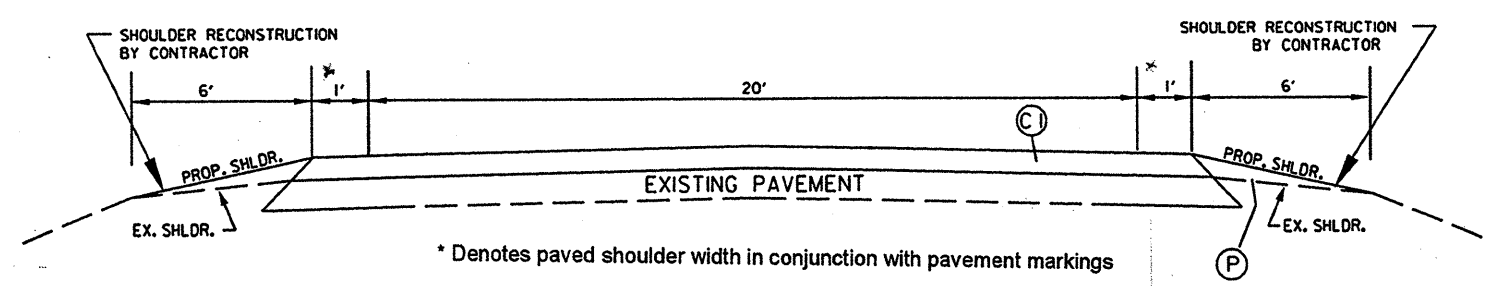

* Denotes paved shoulder width in conjunction with pavement markings

TYPICAL SECTION #4

PAVEMENT SCHEDULE	
C1	PROP. APPROX. 1.25\"/>
C2	PROP. APPROX. 1.25\"/>
P	SHOULDER RECONSTRUCTION