



TYPICAL PART PLAN

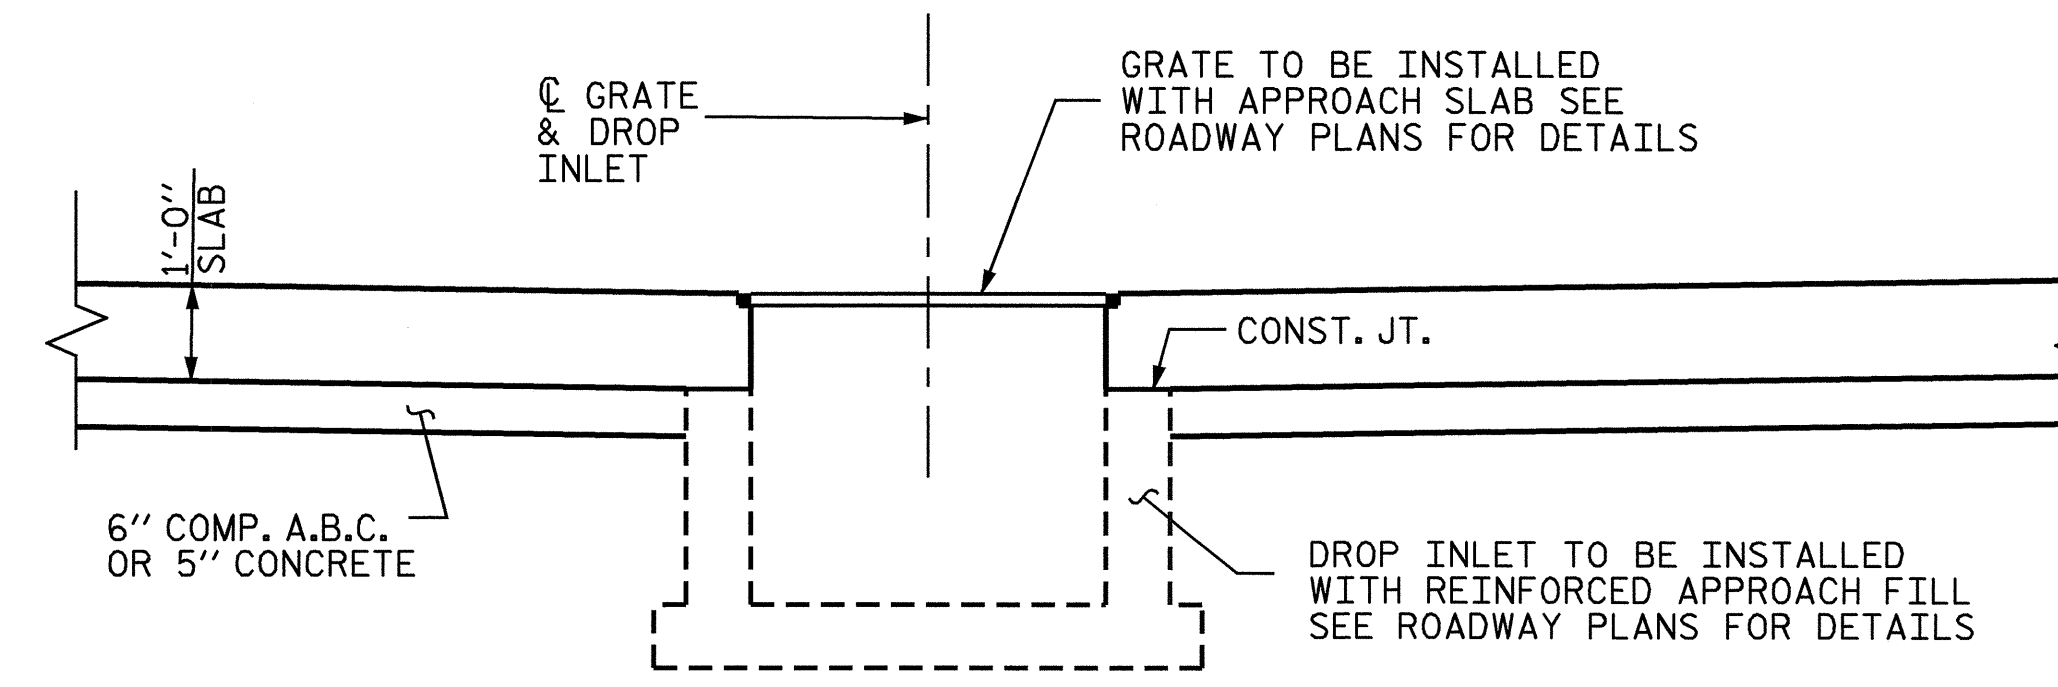

SECTION A-A

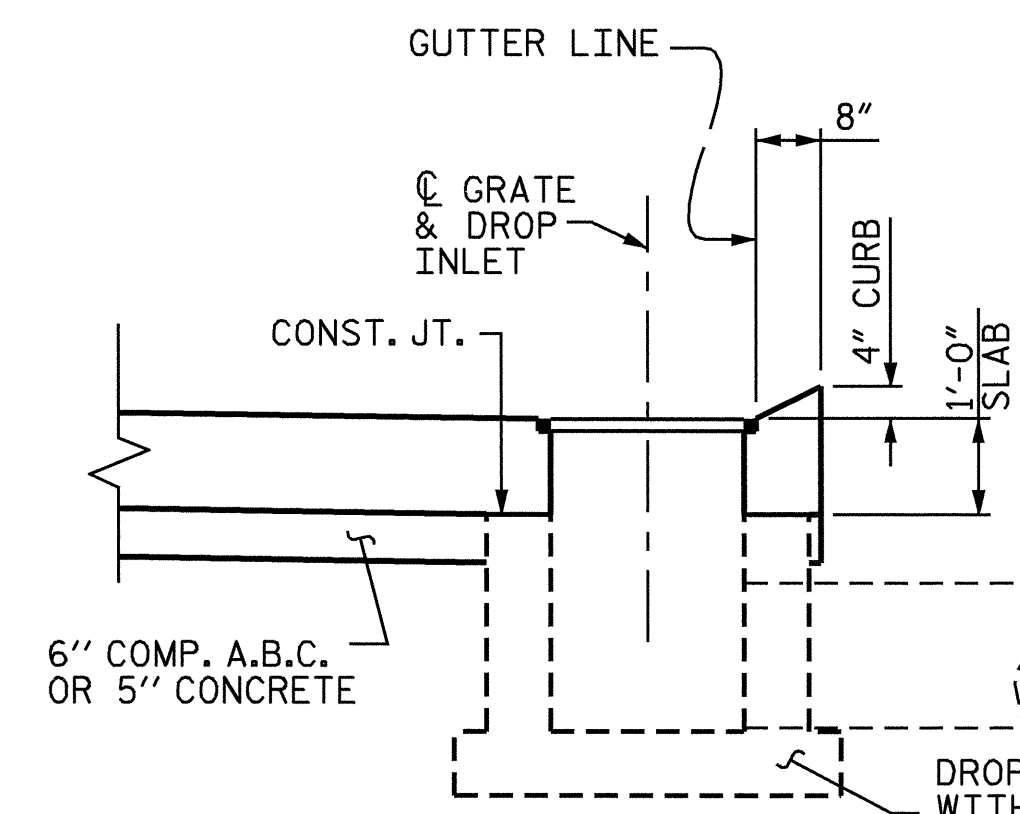

SECTION B-B

FIELD CUT OR BEND REINFORCING STEEL IN APPROACH SLAB TO ACCOMMODATE DROP INLET BOX.

DROP INLET DETAILS

THE ENTIRE COST OF FURNISHING AND INSTALLING THE DROP INLET, INCLUDING GRATES, FRAMES AND ANY NECESSARY HARDWARE WILL BE A ROADWAY PAY ITEM.

PROJECT NO. I-4025A
YADKIN-SURRY COUNTY
 STATION: 28+95.00 -SBL-

SHEET 5 OF 5



STATE OF NORTH CAROLINA
 DEPARTMENT OF TRANSPORTATION
 RALEIGH
 BRIDGE APPROACH SLAB
 DETAILS FOR RIGID
 PAVEMENT WITH
 BARRIER RAIL

REVISIONS						SHEET NO.
NO.	BY:	DATE:	NO.	BY:	DATE:	6-7B
1			3			TOTAL SHEETS
2			4			7B

DRAWN BY : A.S. CALLAWAY DATE : 6/24/04
 CHECKED BY : B.N. BARODAWALA DATE : 8/19/04