EERING AND SAFETY SYSTEMS


OF ACCESS ROADWAYS
(SEE DETAIL A ON

SHEET 1 OF 1

APPROVED DATE: JULY DATE: JULY DETAIL DRAWING FOR ADVANCED WORK ZONE WARNING SIGN DESIGNS

SEAL SCALE: NONE DATE: OB/O3

DWG. BY: DESIGN BY: REVIEWED BY: REVIEWED BY:

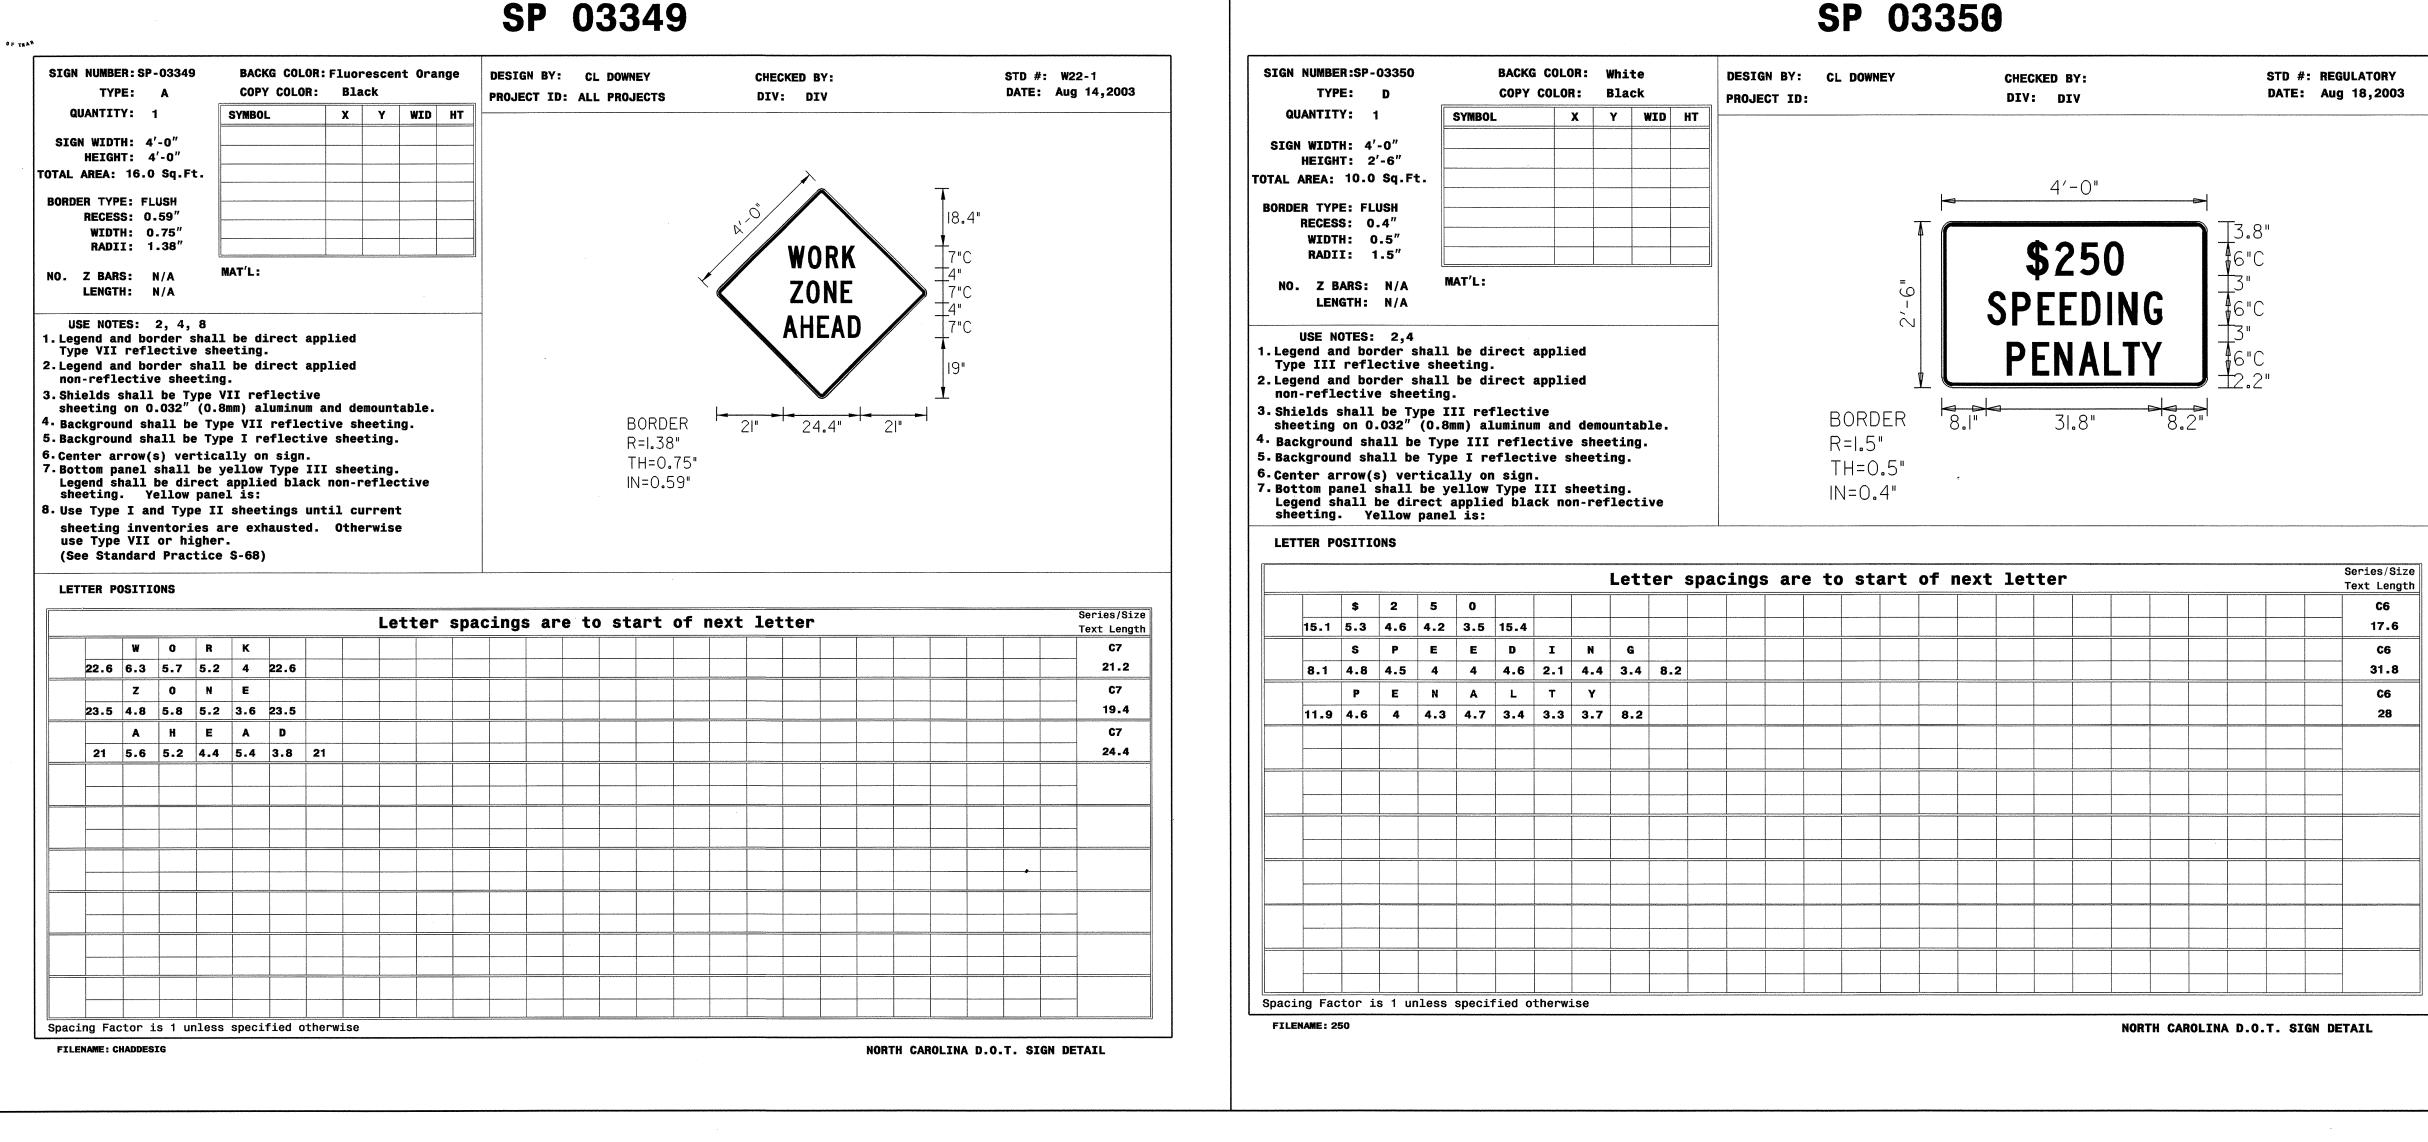

GENERAL NOTES FOR THE "WORK ZONE AHEAD" SIGN

- -SIGN SP03349 "WORK ZONE AHEAD" ONLY APPLIES TO FULL CONTROL AND PARTIAL CONTROL OF ACCESS ROADWAYS
- -WHEN USED, INSTALL SIGN SP03349 "WORK ZONE AHEAD" ACCORDING TO DETAIL A ON SHEET TCP-11.

GENERAL NOTES FOR THE "\$250 SPEEDING PENALTY" SIGN

- -SIGN SP03350 "\$250 SPEEDING PENALTY" IS USED ONLY WHEN ORDINANCED BY THE TRAFFIC ENGINEERING AND SAFETY SYSTEMS BRANCH.
- -SIGN SP03350 "\$250 SPEEDING PENALTY" ONLY APPLIES TO FULL CONTROL AND PARTIAL CONTROL OF ACCESS ROADWAYS WHEN USED MOUNT SIGN SP03350 "\$250 SPEEDING PENALTY" BELOW SIGN B2-1 "SPEED LIMIT XX" (SEE DETAIL A ON
- -WHEN USED, MOUNT SIGN SPO3350 "\$250 SPEEDING PENALTY" BELOW SIGN R2-1 "SPEED LIMIT XX" (SEE DETAIL A ON SHEET TCP-11) AND SIGN W20-1E "BEGIN WORK ZONE" (SEE DETAIL C ON SHEET TCP-11).