

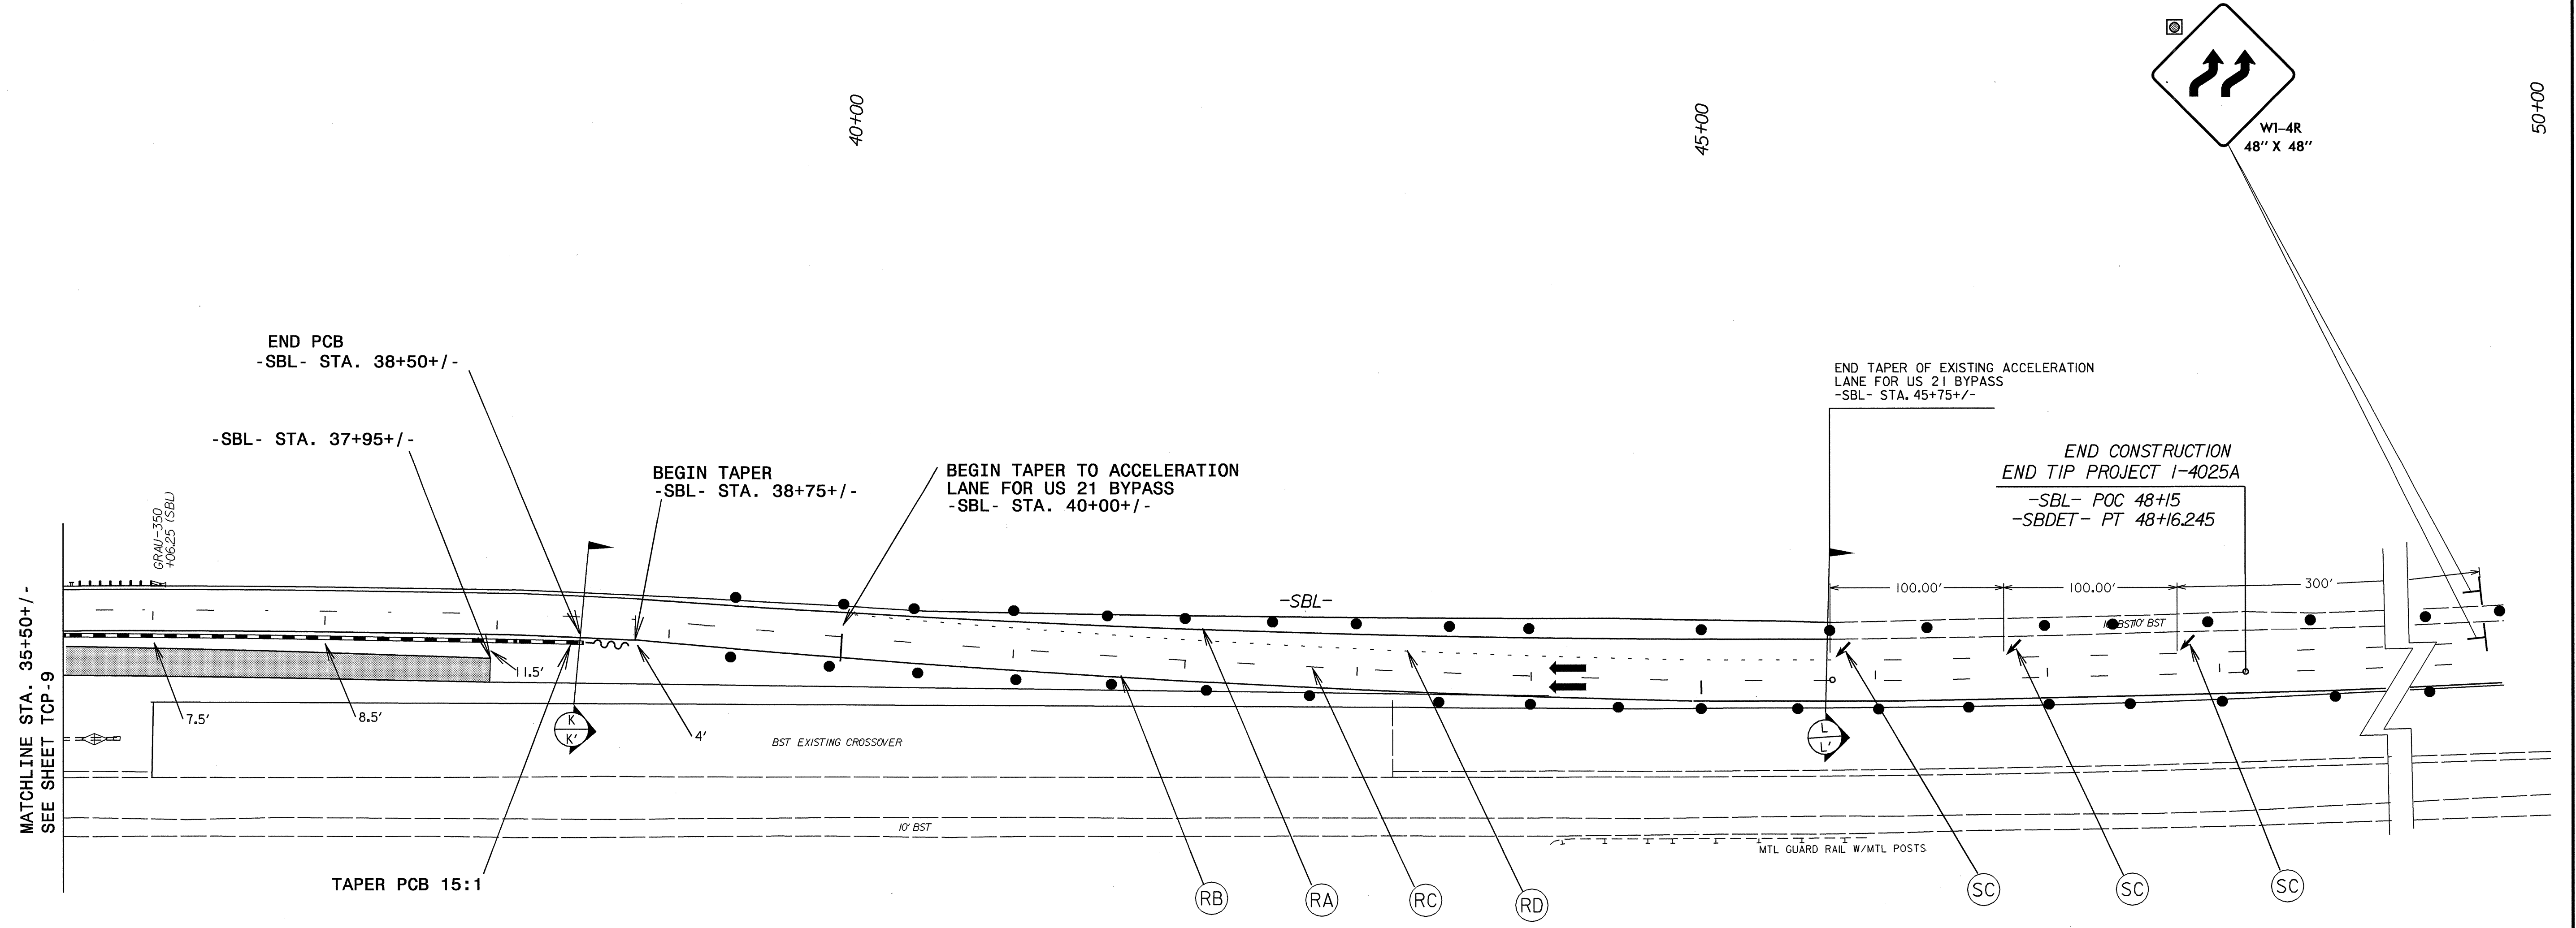


NAD 83 | NC GRID

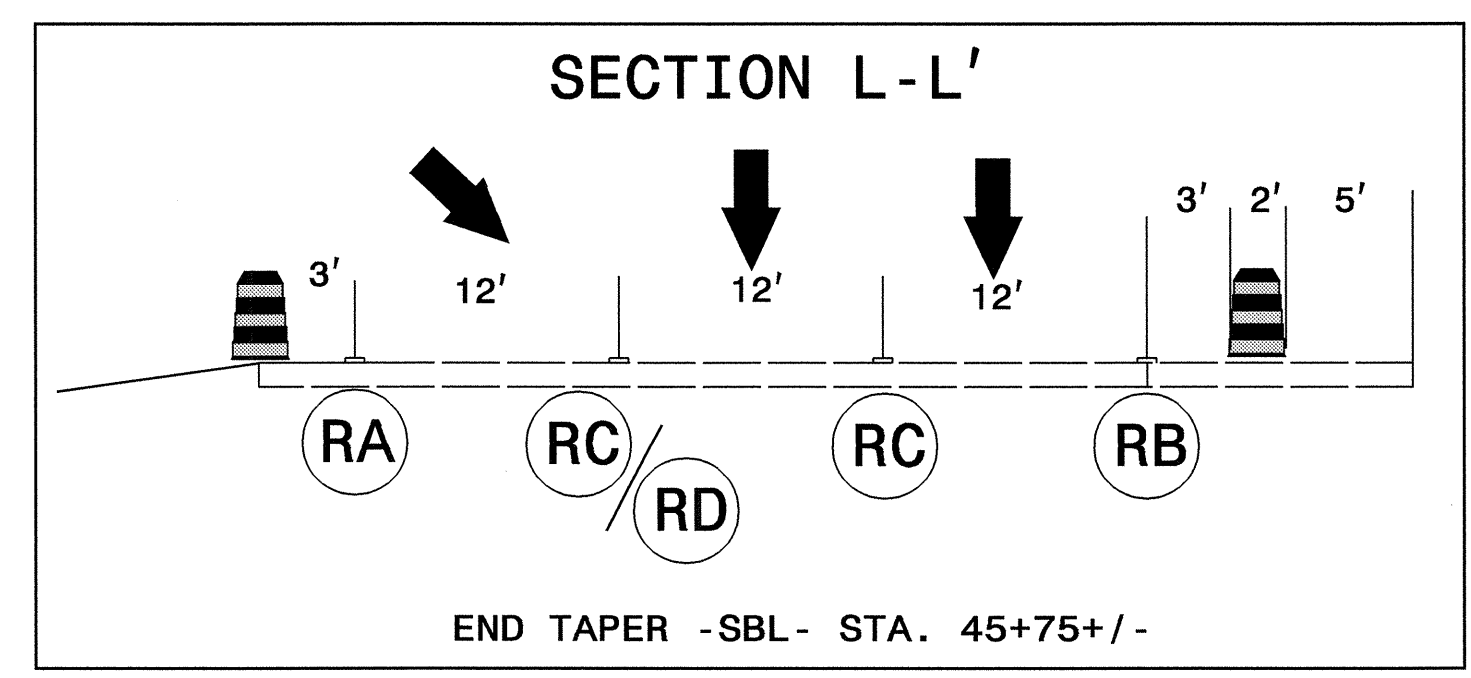

MATCHLINE STA. 35+50+/-
SEE SHEET TCP-9

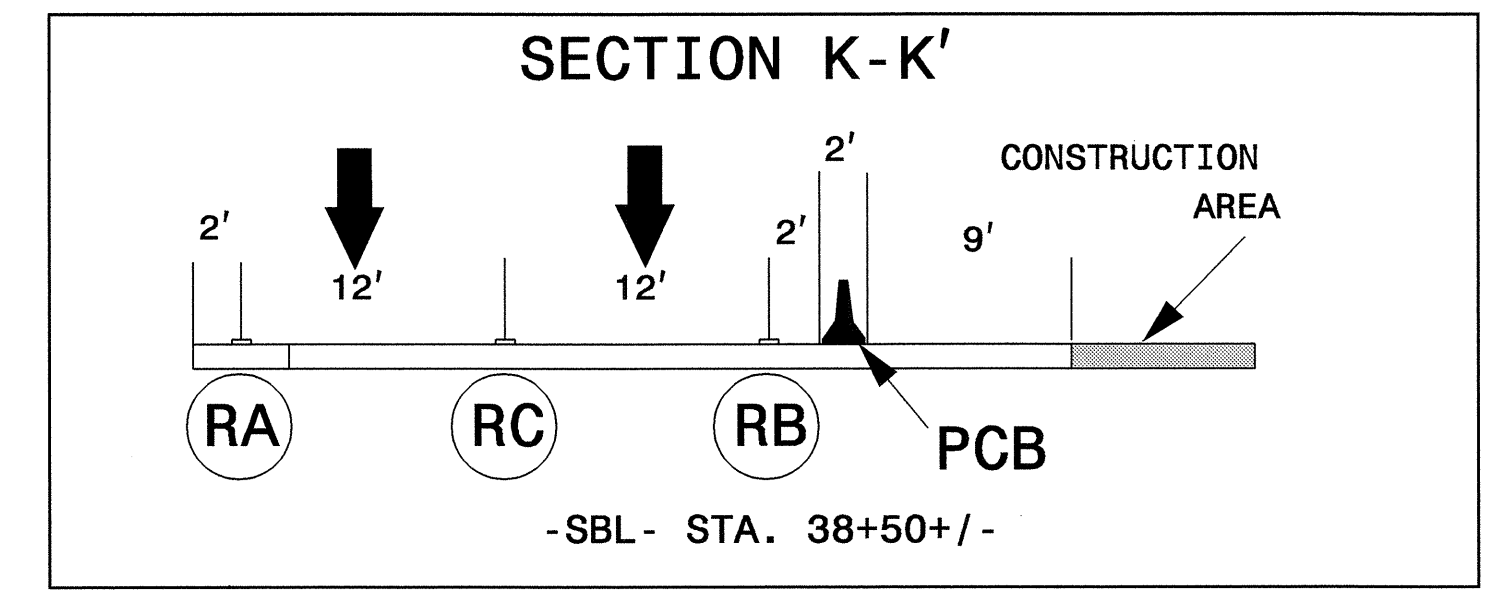

SEE PM-1 FOR PAVEMENT MARKING AND MARKERS SCHEDULE

APPROVED:	DATE:	PHASE II, STEP 1 & 2		
	SCALE: NONE		REVISIONS	
	DATE: JUNE 2004			
	DWG. BY: MRM			
	DESIGN BY: MRM			
REVIEWED BY: JWG			<table border="1"> <tr> <td>GRID FILE</td> </tr> </table>	GRID FILE
GRID FILE				

01-JUL-2004 07:44
n:\TCP\I4025a_tcp_photoset.dgn
mmahmduque AT TEL95141