

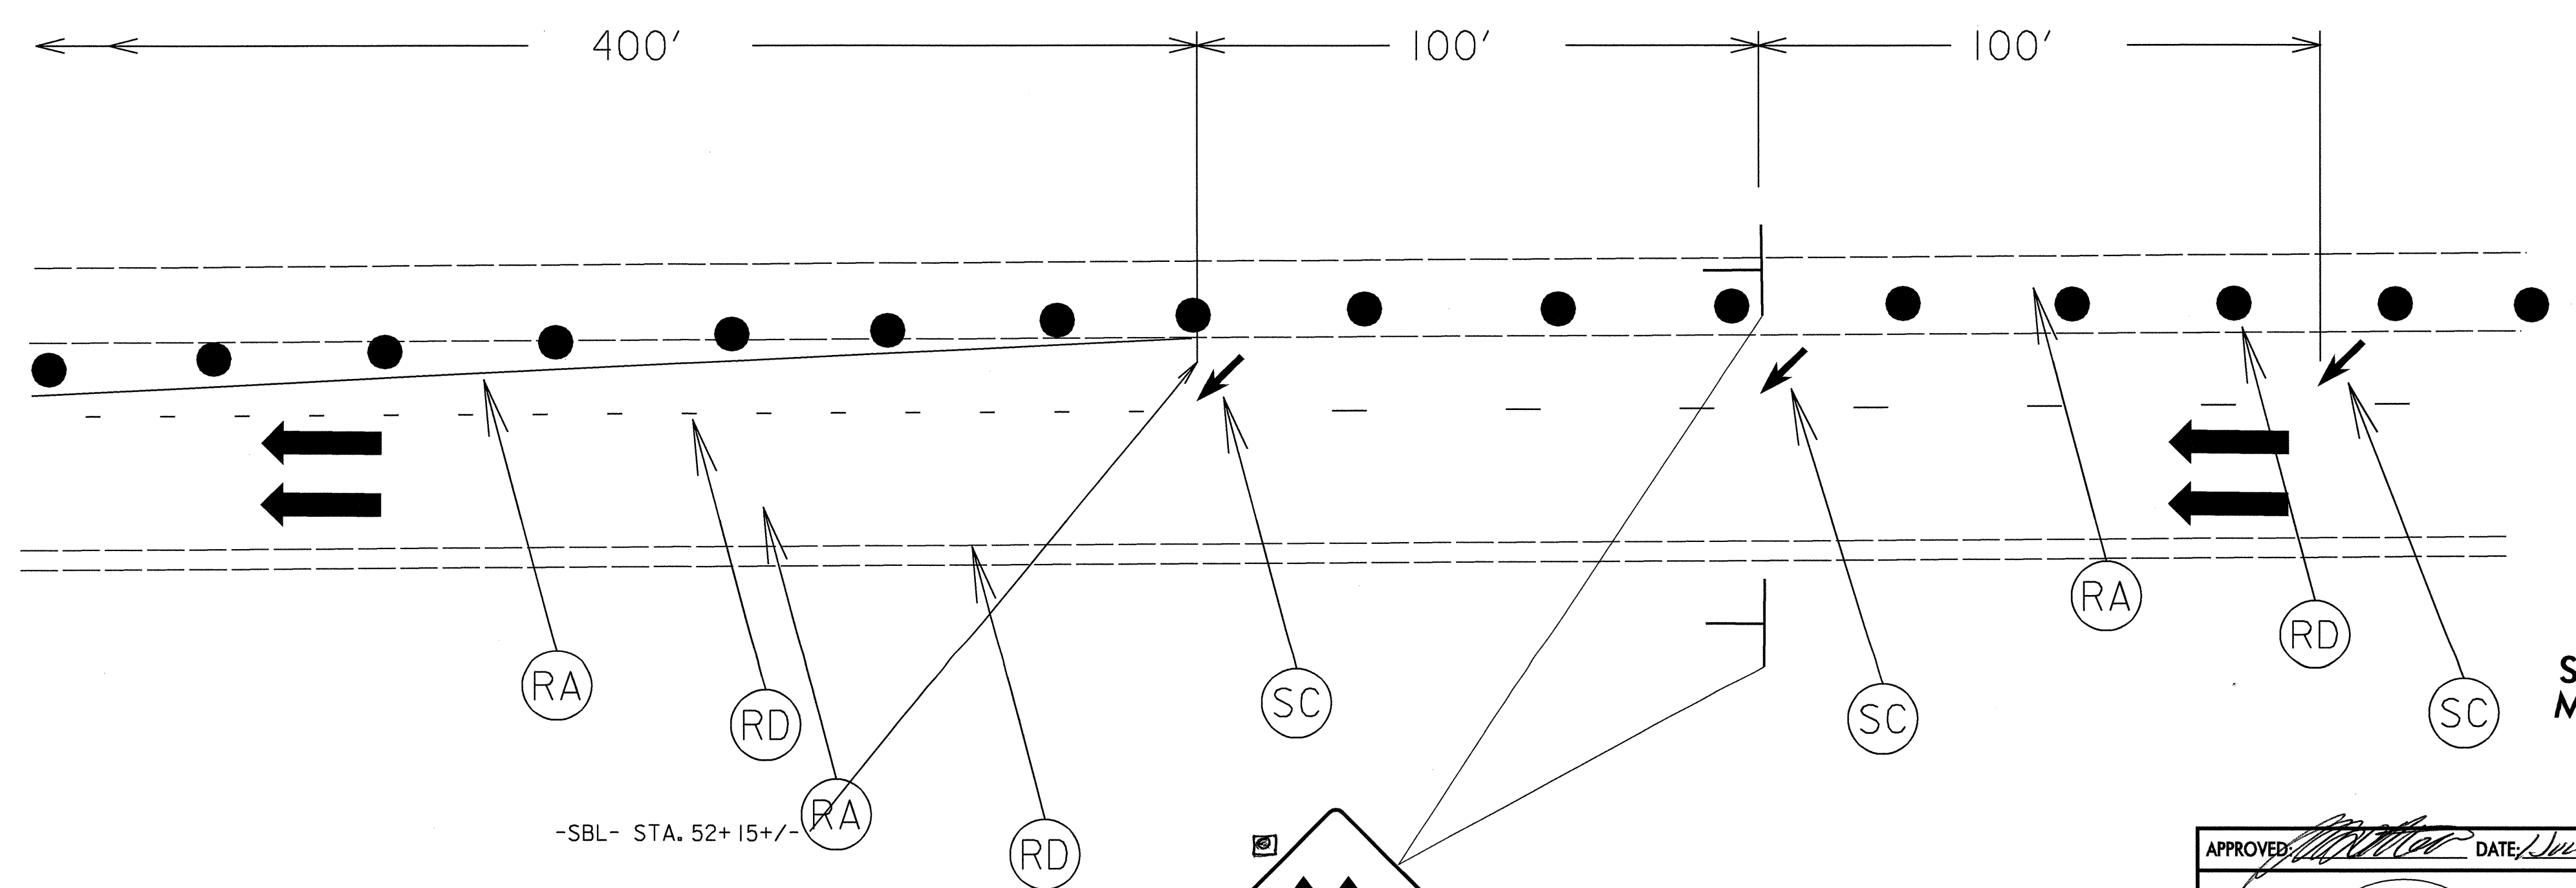
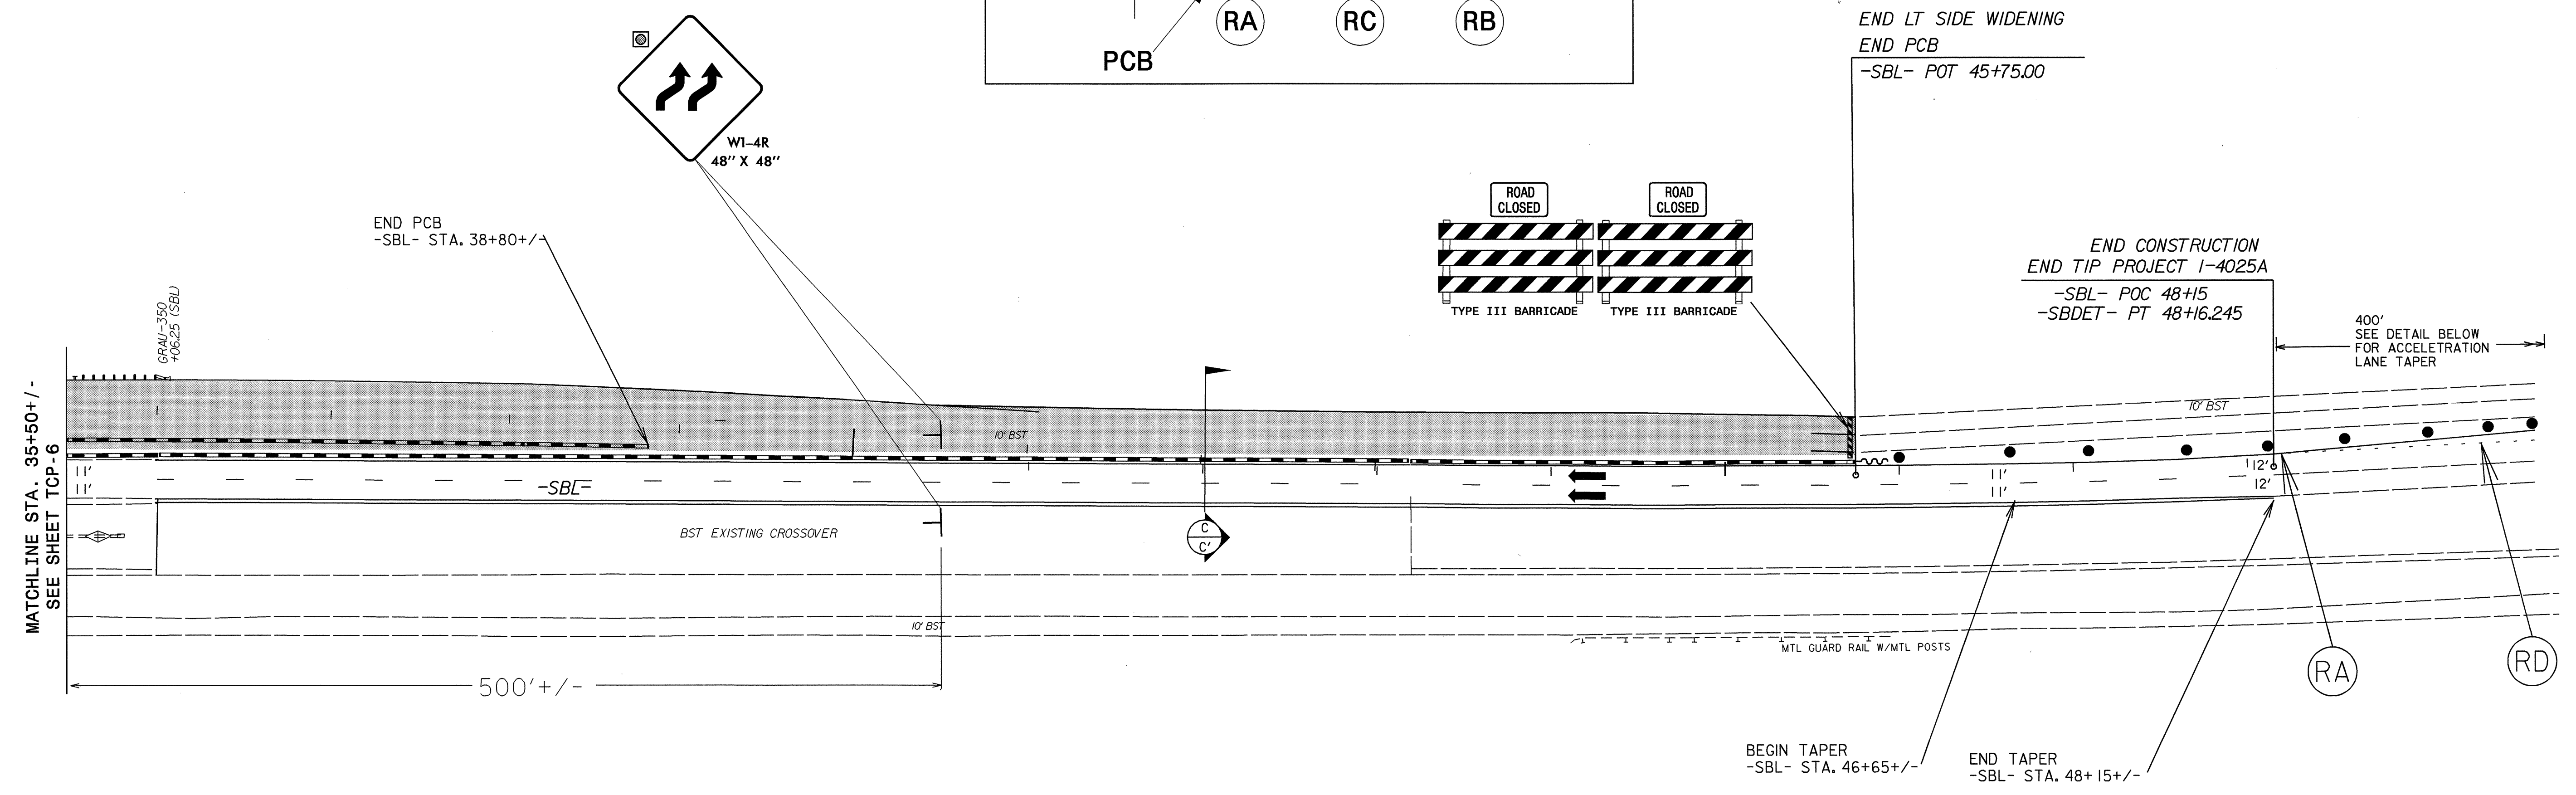


NAD 83 | NC GRID

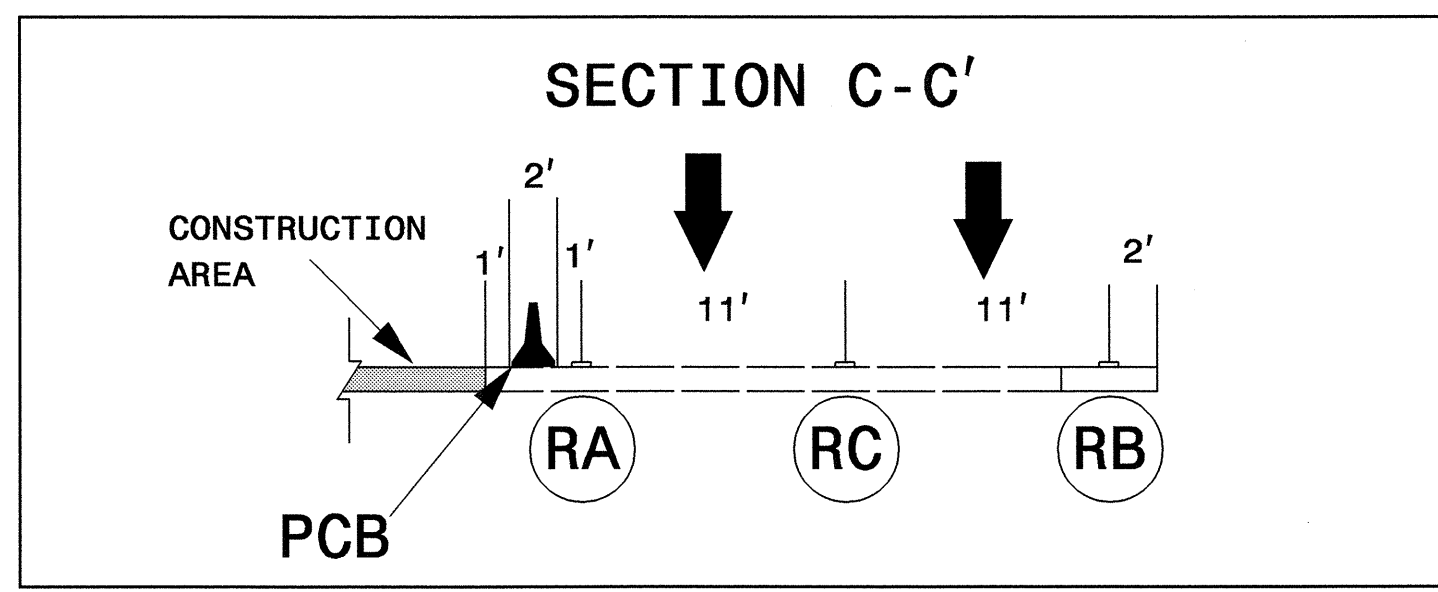

DETAIL FOR ACCELERATION LANE TAPER

SEE PM-1 FOR PAVEMENT MARKING AND MARKERS SCHEDULE

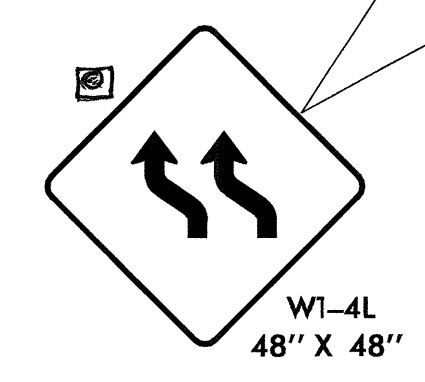

APPROVED: [Signature] DATE: [Date]

SEAL

NORTH CAROLINA PROFESSIONAL ENGINEER
SEAL 8973
G. L. GETTIER

PHASE I, STEP 3 & 4

SCALE: NONE		REVISIONS
DATE: JUNE 2004		
DESIGN BY: MRM		
REVIEWED BY: JWG		

01-JUL-2004 07:43
n:\TCP\I4025a_tcp-phaset.dgn
mmamiriquez AT TETC155141