
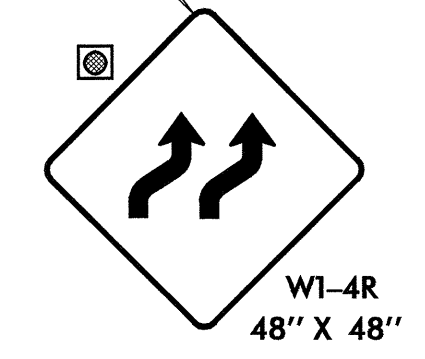
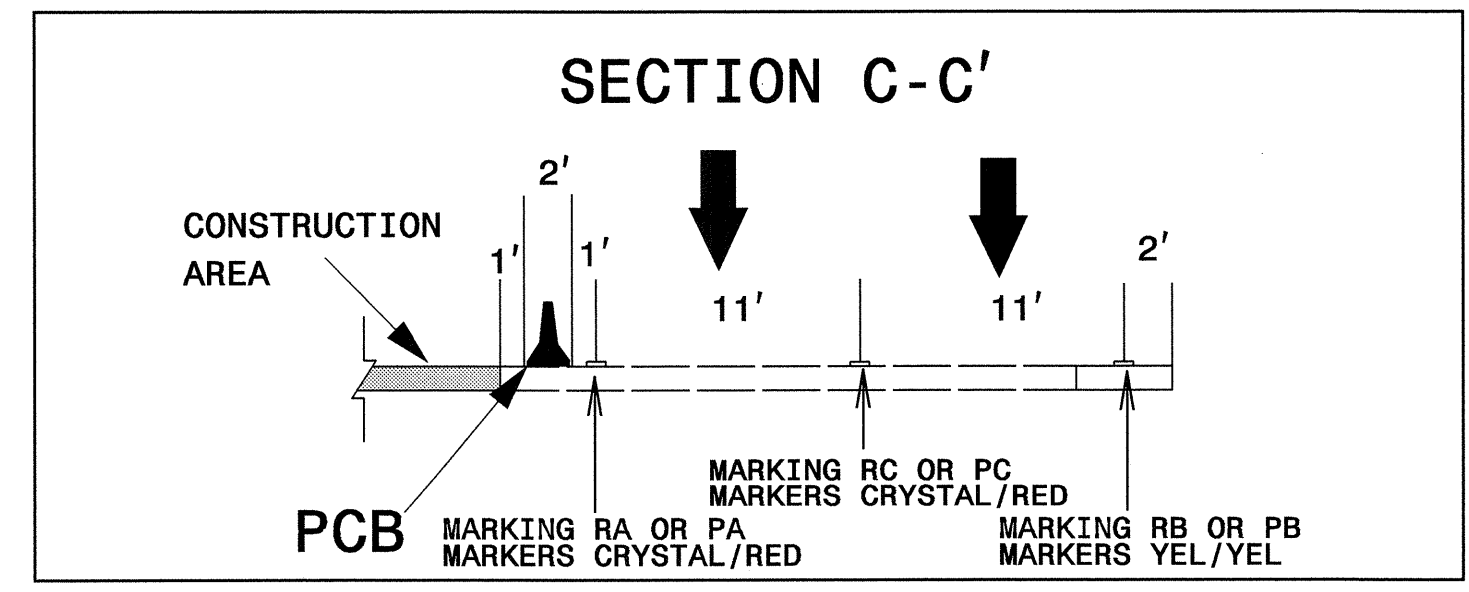


NAD 83 | NC GRID

10+00

15+00

20+00

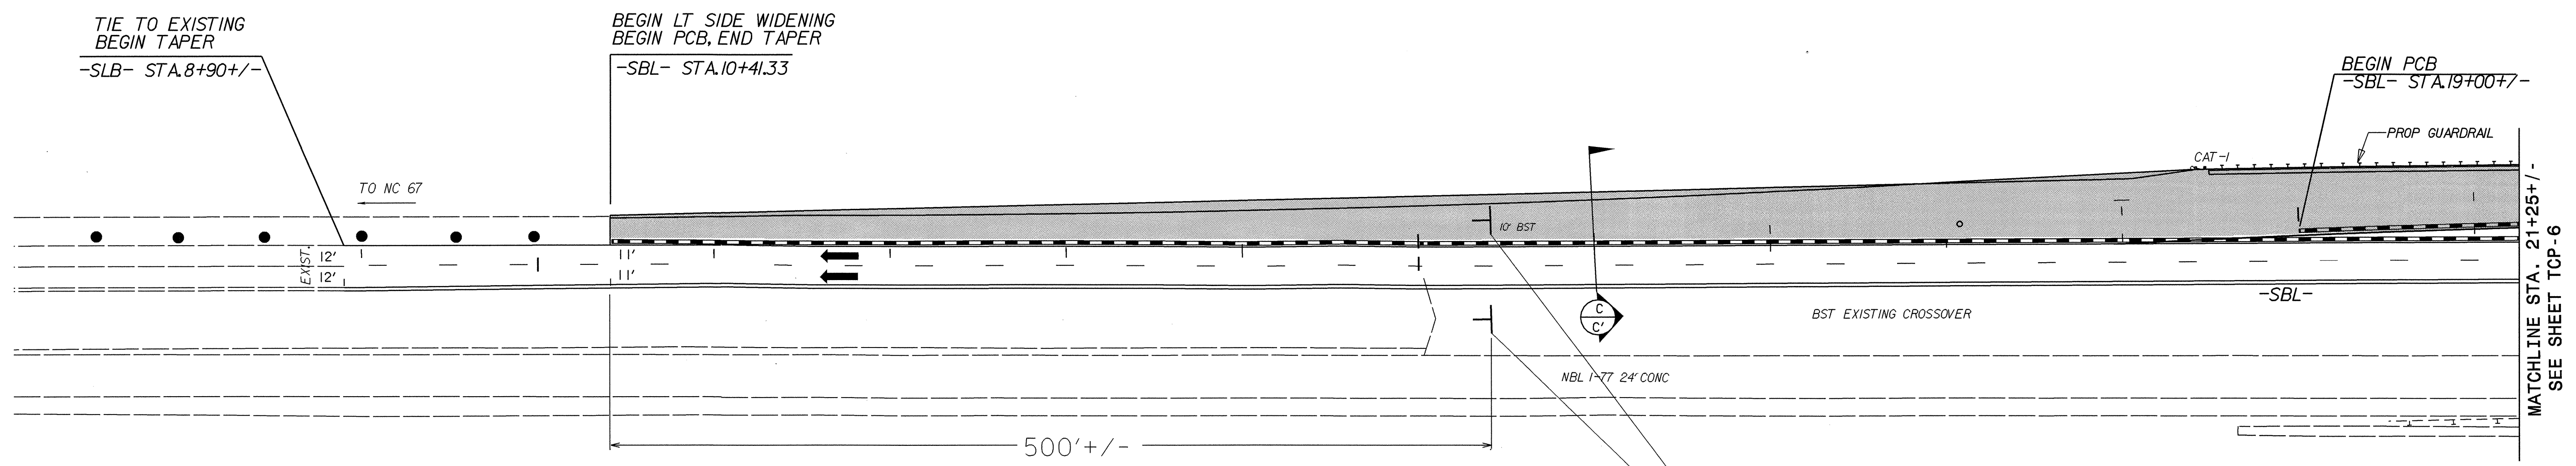

SEE PM-1 FOR PAVEMENT MARKING AND MARKERS SCHEDULE

01-JUL-2004 07:43
 n:\TCP\4025a_tcp_phase1.dgn
 mmainr\rduez AT 1E1C8541

APPROVED:	DATE: 6/20/04	PHASE I, STEP 3 & 4									
	SCALE: NONE										
	DATE: JUNE 2004										
	DWG. BY: MRM										
	DESIGN BY: MRM										
REVIEWED BY: JWG		<table border="1"> <thead> <tr> <th colspan="2">REVISIONS</th> </tr> </thead> <tbody> <tr> <td> </td> <td> </td> </tr> <tr> <td> </td> <td> </td> </tr> <tr> <td> </td> <td> </td> </tr> </tbody> </table>		REVISIONS							
REVISIONS											
		CADD FILE									