


STATE OF NORTH CAROLINA  
DIVISION OF HIGHWAYS



**UTILITIES BY OTHERS PLANS  
YADKIN-SURRY COUNTIES**

**LOCATION: BRIDGE NO. 13 ON I-77 SBL OVER YADKIN RIVER,  
YADKIN VALLEY RAILROAD AND NC 268**

**TYPE OF WORK: GRADING, DRAINAGE, PAVING AND STRUCTURE**

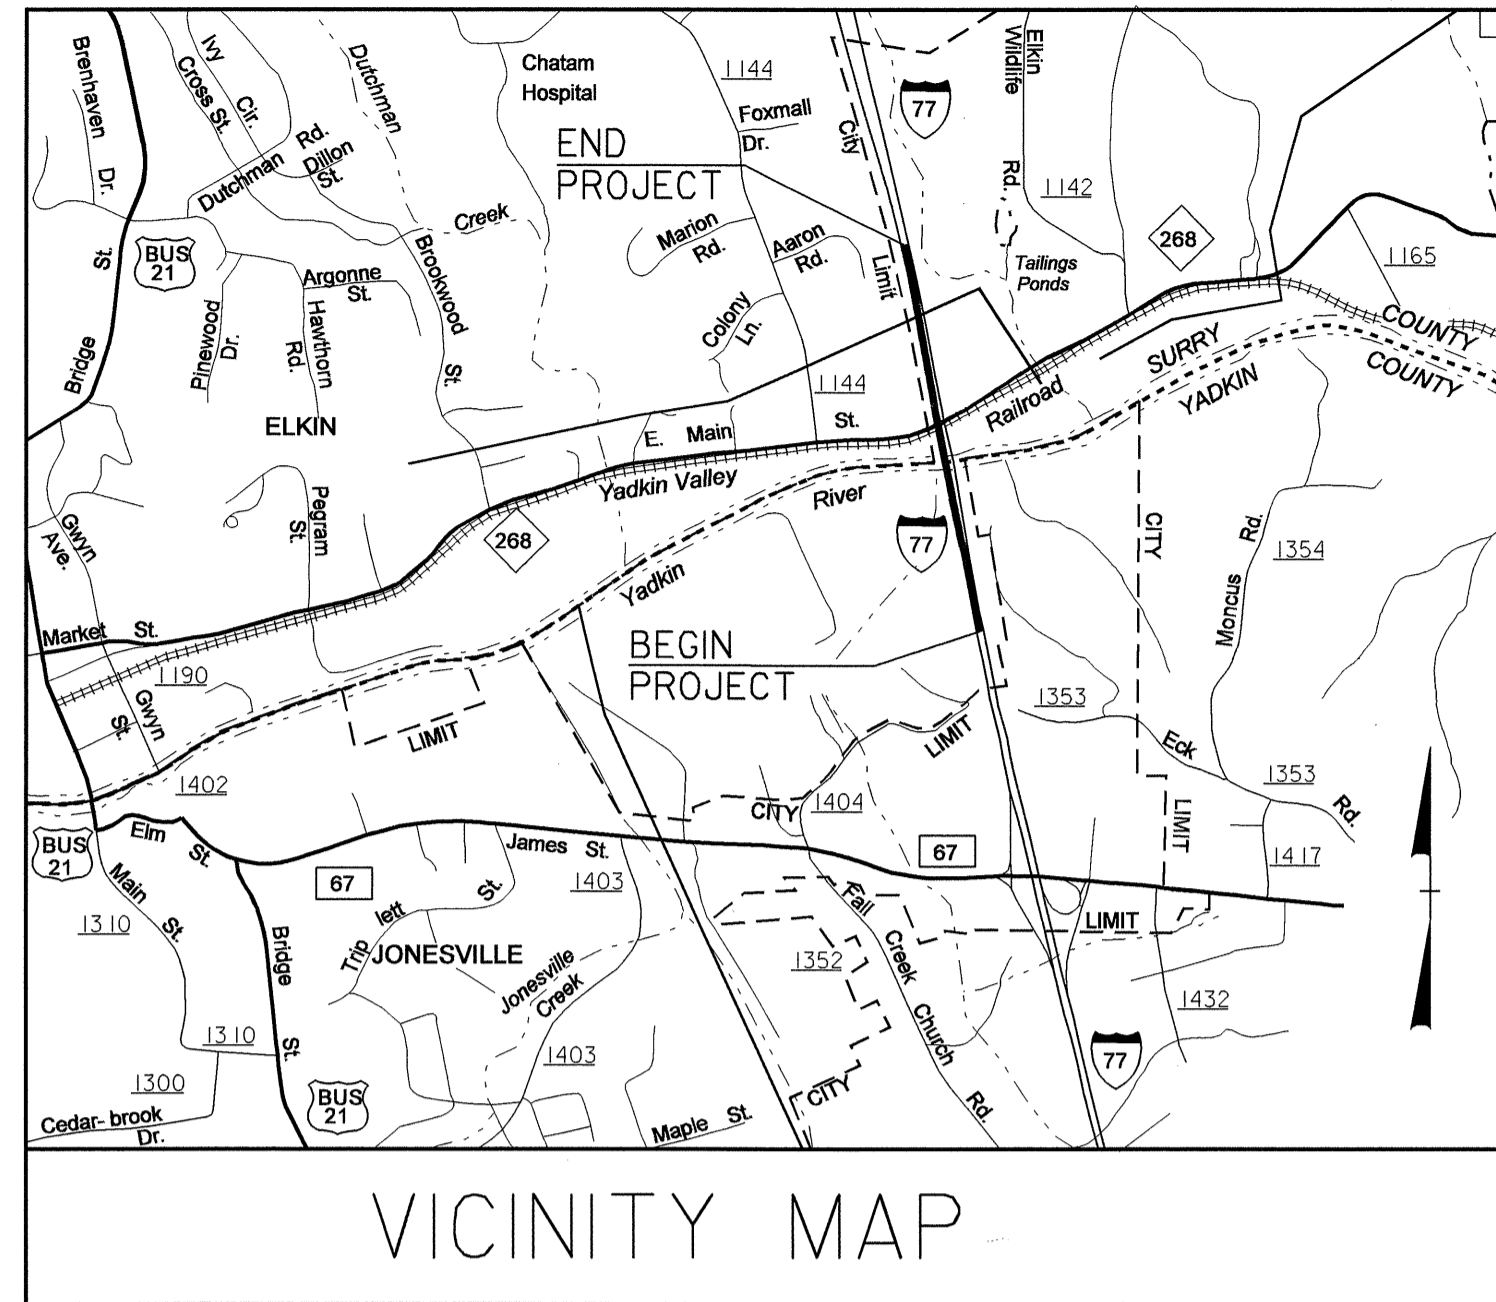

**TIP: I-4025A**

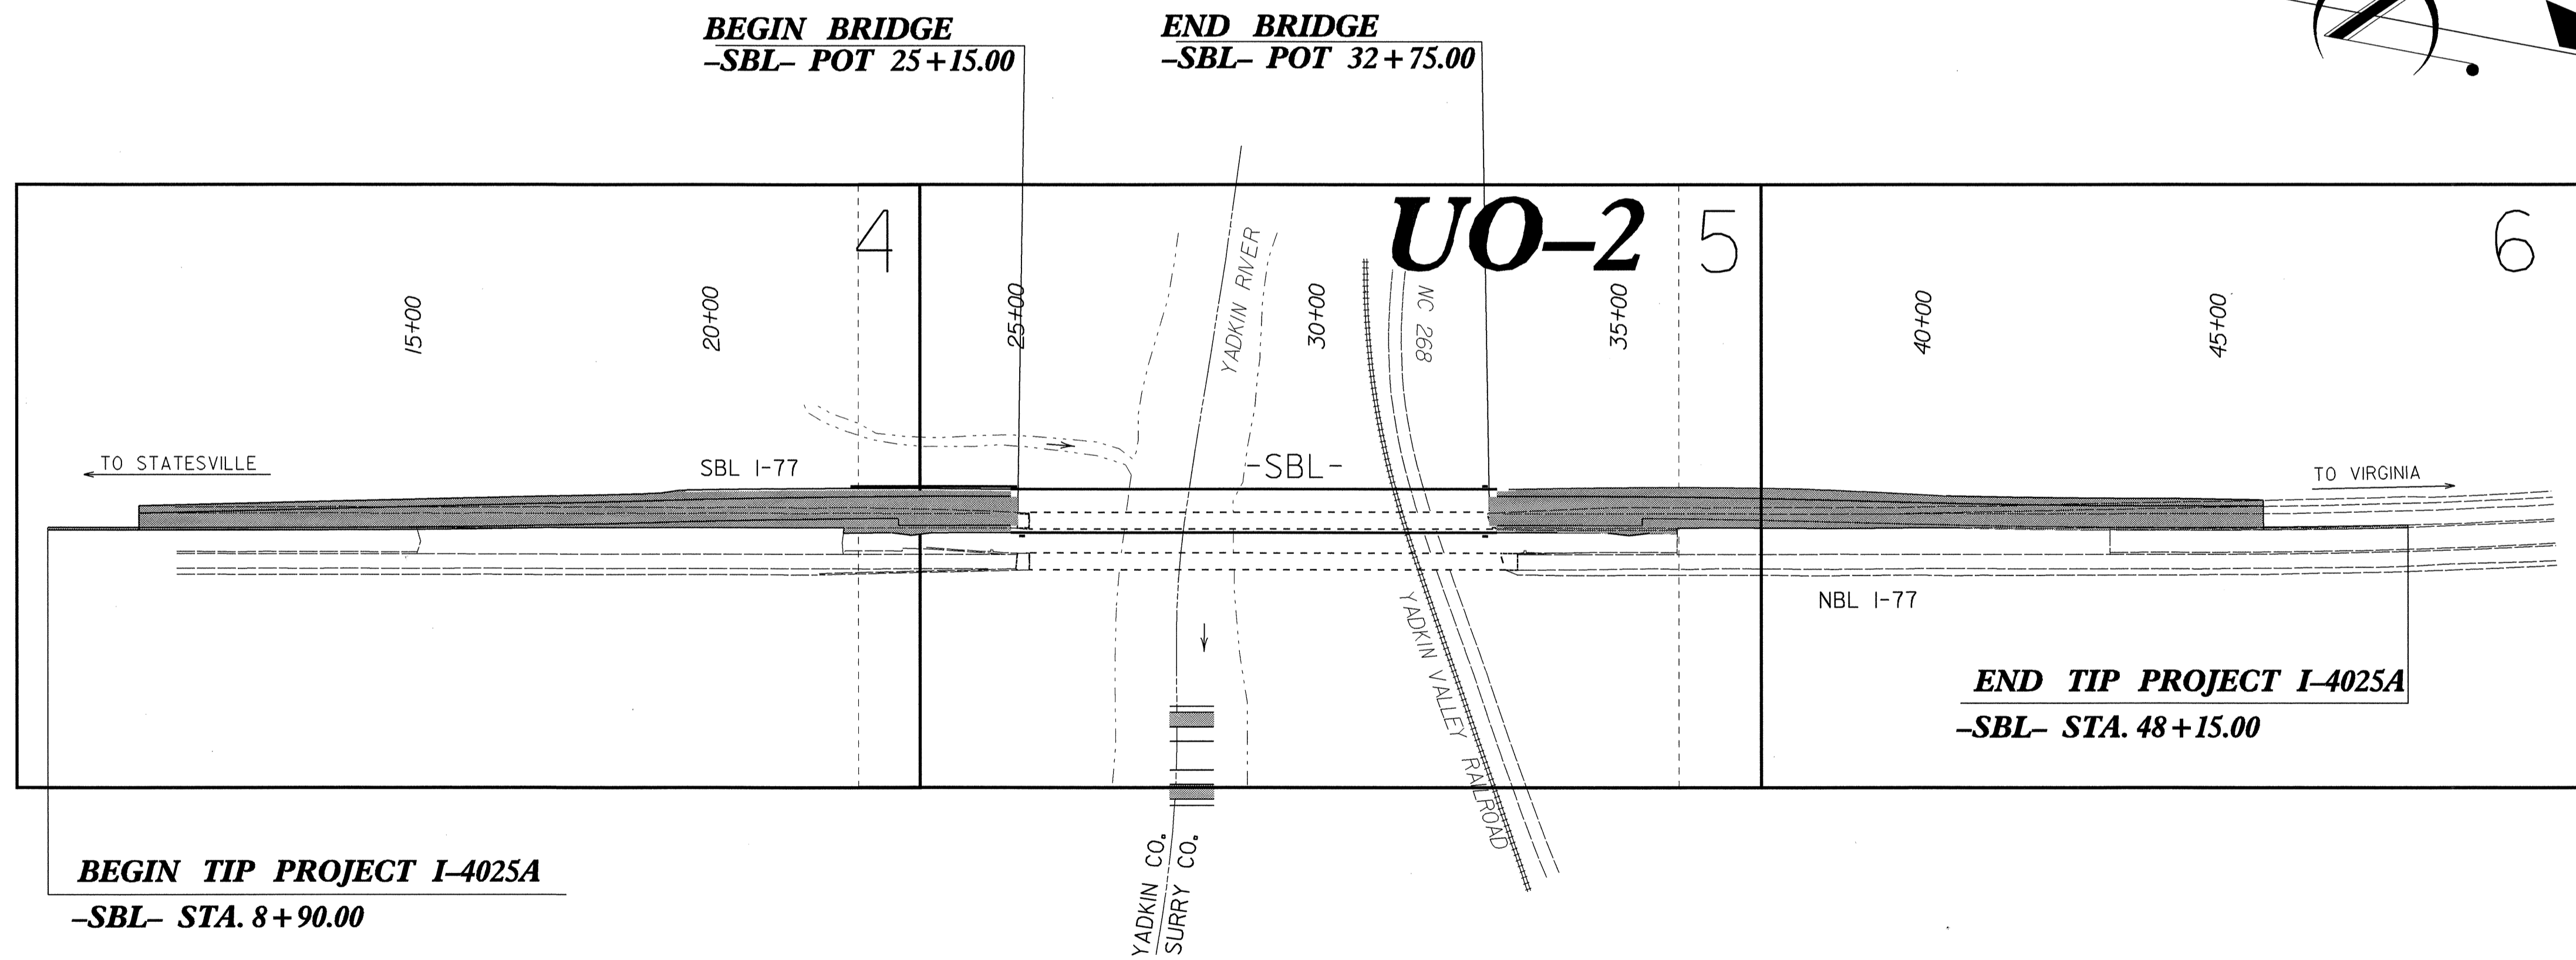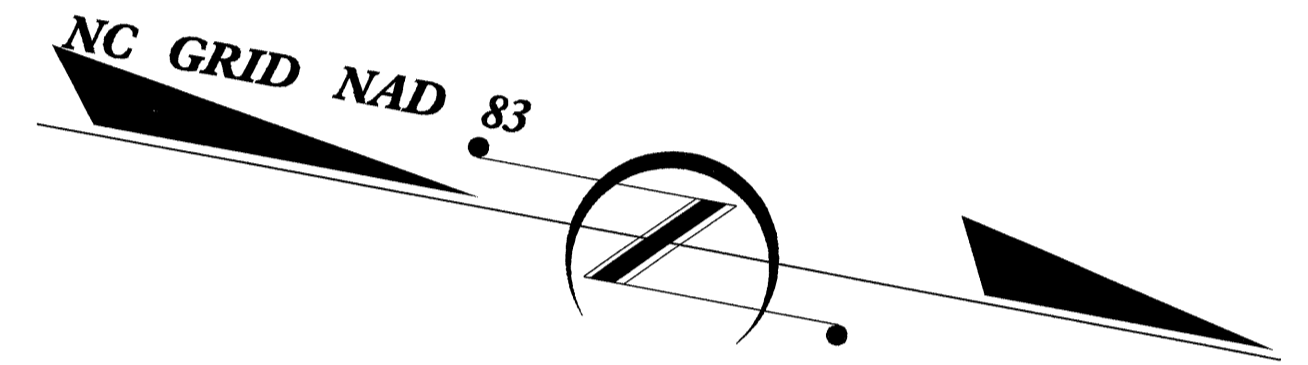

INDEX OF SHEETS	
SHEET NO.	DESCRIPTION
U0-1	TITLE SHEET
U0-2	UTILITY BY OTHERS PLAN SHEETS

UTILITY OWNERS ON PROJECT
(1) SPRINT
(2) FRONTIER ENERGY

PREPARED IN THE OFFICE OF:  
**DIVISION OF HIGHWAYS  
DESIGN SERVICES  
UTILITY SECTION**

1591 MAIL SERVICES CENTER  
RALEIGH NC 27699-1591  
PHONE (919) 250-4128  
FAX (919) 250-4119

<u>Roger Worthington, P.E.</u>	UTILITIES SECTION ENGINEER
<u>Corey Bousquet, P.E.</u>	UTILITIES SQUAD LEADER PROJECT ENGINEER
<u>Kifah Kamil</u>	UTILITIES PROJECT DESIGNER