


LEFT OUTSIDE EDGE

LEFT OUTSIDE EDGE

LEFT OUTSIDE EDGE

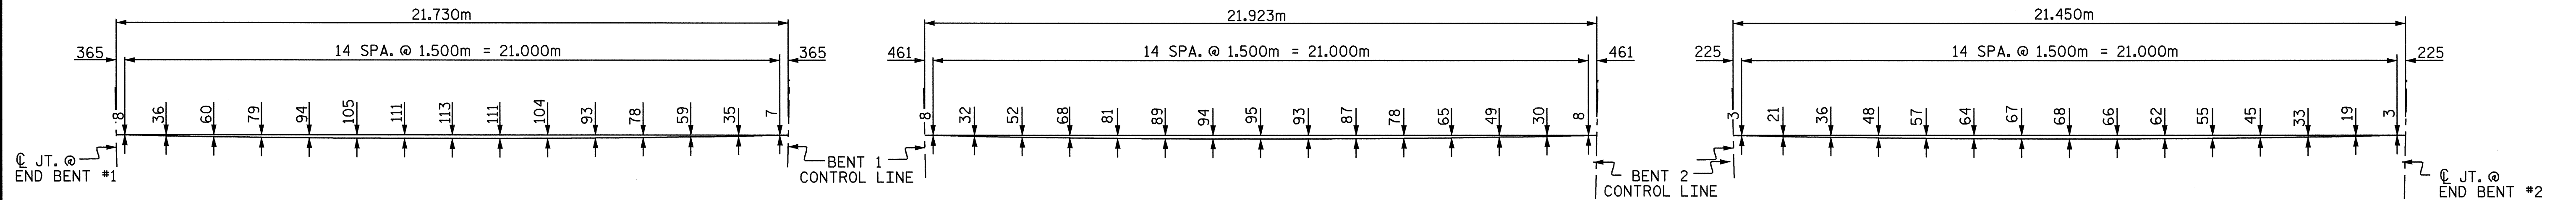

RIGHT OUTSIDE EDGE

RIGHT OUTSIDE EDGE

RIGHT OUTSIDE EDGE

ARC OFFSETS - SPAN A

ARC OFFSETS - SPAN B

ARC OFFSETS - SPAN C

PROJECT NO. R-2562C  
BLADEN COUNTY  
 STATION: 178+79.500 -L- REV

SHEET 2 OF 2



STATE OF NORTH CAROLINA					
DEPARTMENT OF TRANSPORTATION					
RALEIGH					
SUPERSTRUCTURE					
PLAN OF SPANS					
(RIGHT LANE)					
REVISIONS					SHEET NO.
NO.	BY:	DATE:	NO.	BY:	DATE:
1			3		
2			4		
TOTAL SHEETS					68

DRAWN BY : J. G. KHARVA DATE : 06-15-04  
 CHECKED BY : E. I. OMILE DATE : 08-24-04