

TYPE "A" AND TYPE "B" GROUND MOUNTED SIGNS




ARCADIS
G & M of North Carolina, Inc.
WWW.ARCADIS-US.COM
801 Corporate Center Drive, Suite 300
Raleigh, NC 27607-5073
Tel: 919/854-1282 Fax: 919/854-5448

TIP NO. R-2562D	SHEET NO. SIGN-4
--------------------	---------------------

SIGN NO.	SIGN TYPE	SIGN SIZE (mm) w x h	ROADWAY STATION	NO. OF SUP.	BEAM SECTION	SUPPORT TYPE BA or S	HORIZ. CLR. * (M)	EXIT NUMBER ATTACH METHOD	LENGTH (M)			LEFT SUPPORT (M)			CENTER SUPPORT (M)			RIGHT SUPPORT (M)			B/A SUPPORT WEIGHTS (kg)	SIMPLE SUPPORT WEIGHTS (kg)	REINF. FTGS. (CM)	PLAIN FTGS. (CM)
									SNS HT H	MTG HT C	EMBED-MENT	S	L	TOTAL LENGTH	S	L	TOTAL LENGTH	S	L	TOTAL LENGTH				
901	B A	X 5182 X 3658	37+30	2	W200X52	BA	9.14	1	3.66	2.13	0.89	0.89	6.67	7.58	N/A	N/A	1.50	7.25	8.17	913.98		1.9460		

NOTE: RED FOR ALL SUPPORTS. SEE (*) ARTICLE 903-3.
FABRICATORS SHALL BE AISC CERTIFIED IN CATEGORY 1. SEE (*) ARTICLE 1072-1.
(*) = N.C.D.O.T. STANDARD SPECIFICATIONS FOR ROADS AND STRUCTURES

	TOTAL	TOTAL	TOTAL	TOTAL
	913.98		1.9460	
USE:	914		2	

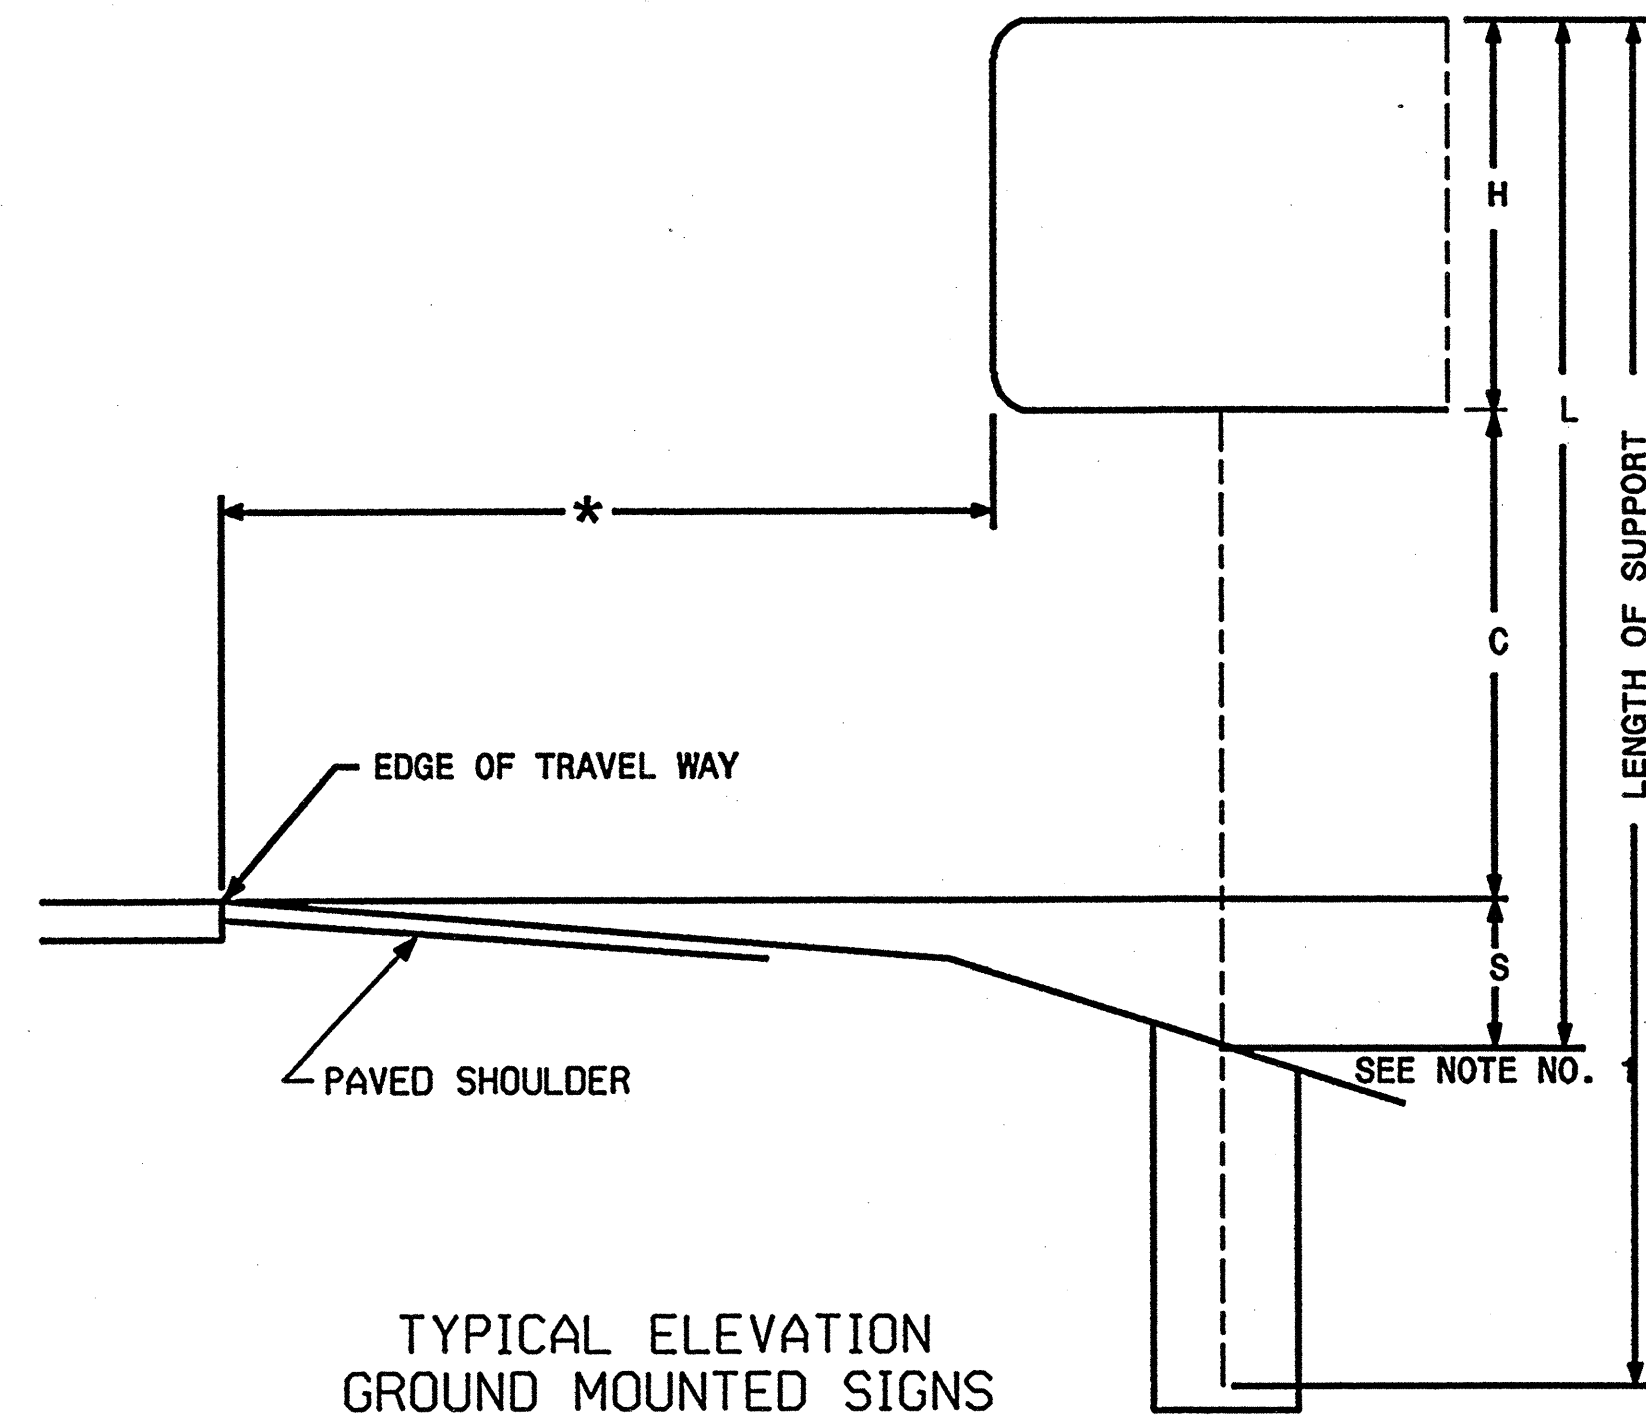


NOTES

DIMENSION "S" REPRESENTS AN INCREASE (+), OR A DECREASE (-) IN POLE LENGTH, RELATIVE TO THE ELEVATION OF THE EDGE OF TRAVEL WAY.

FIELD VERIFICATION SHALL BE REQUIRED FOR ALL SUPPORTS, SEE (*) ARTICLE 903-3.
FABRICATORS SHALL BE AISC CERTIFIED IN CATEGORY 1, SEE (*) ARTICLE 1072-1.
(*) = N.C.D.O.T. STANDARD SPECIFICATIONS FOR ROADS AND STRUCTURES

PLAN LOCATIONS FOR EXISTING UTILITIES ARE BASED ON THE BEST AVAILABLE INFORMATION AND, THEREFORE MAY NOT BE PRECISELY ACCURATE. THEREFORE, IT IS INCUMBENT UPON THE CONTRACTOR TO DETERMINE THE EXACT LOCATION OF UTILITIES BEFORE BEGINNING WORK IN A LOCATION.

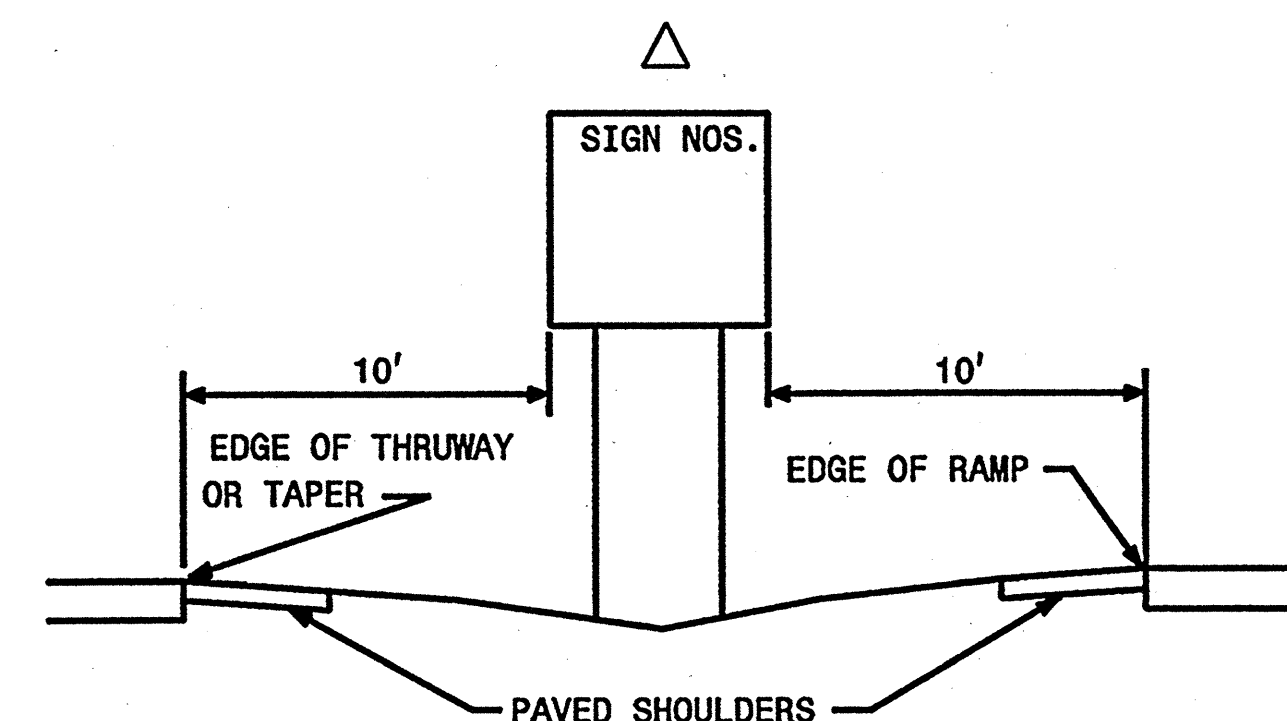

SEAL

SEAL NOT VALID UNLESS SIGNED AND DATED