





PROJ. REFERENCE NO.	SHEET NO.
R-2562D	TCP-36

MATCHLINE -LREV- STA 11+20 SEE TCP-35

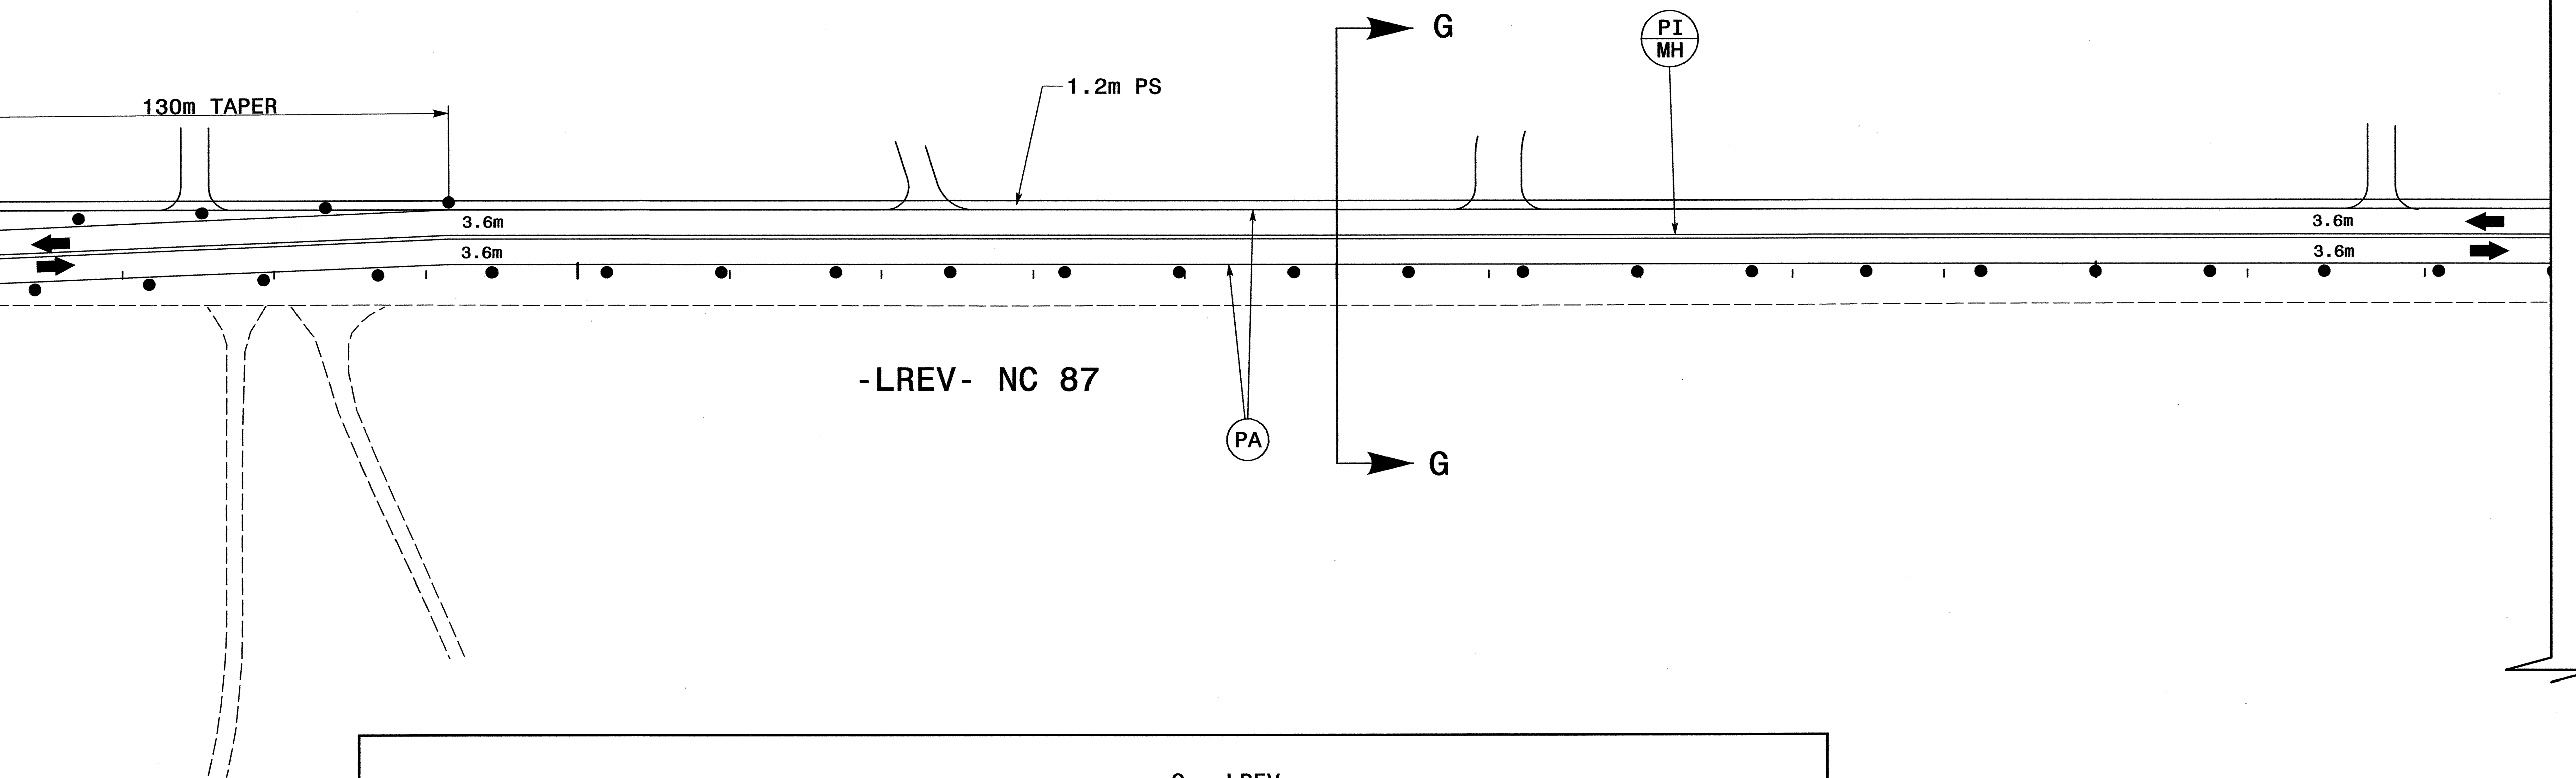

-LREV- NC 87

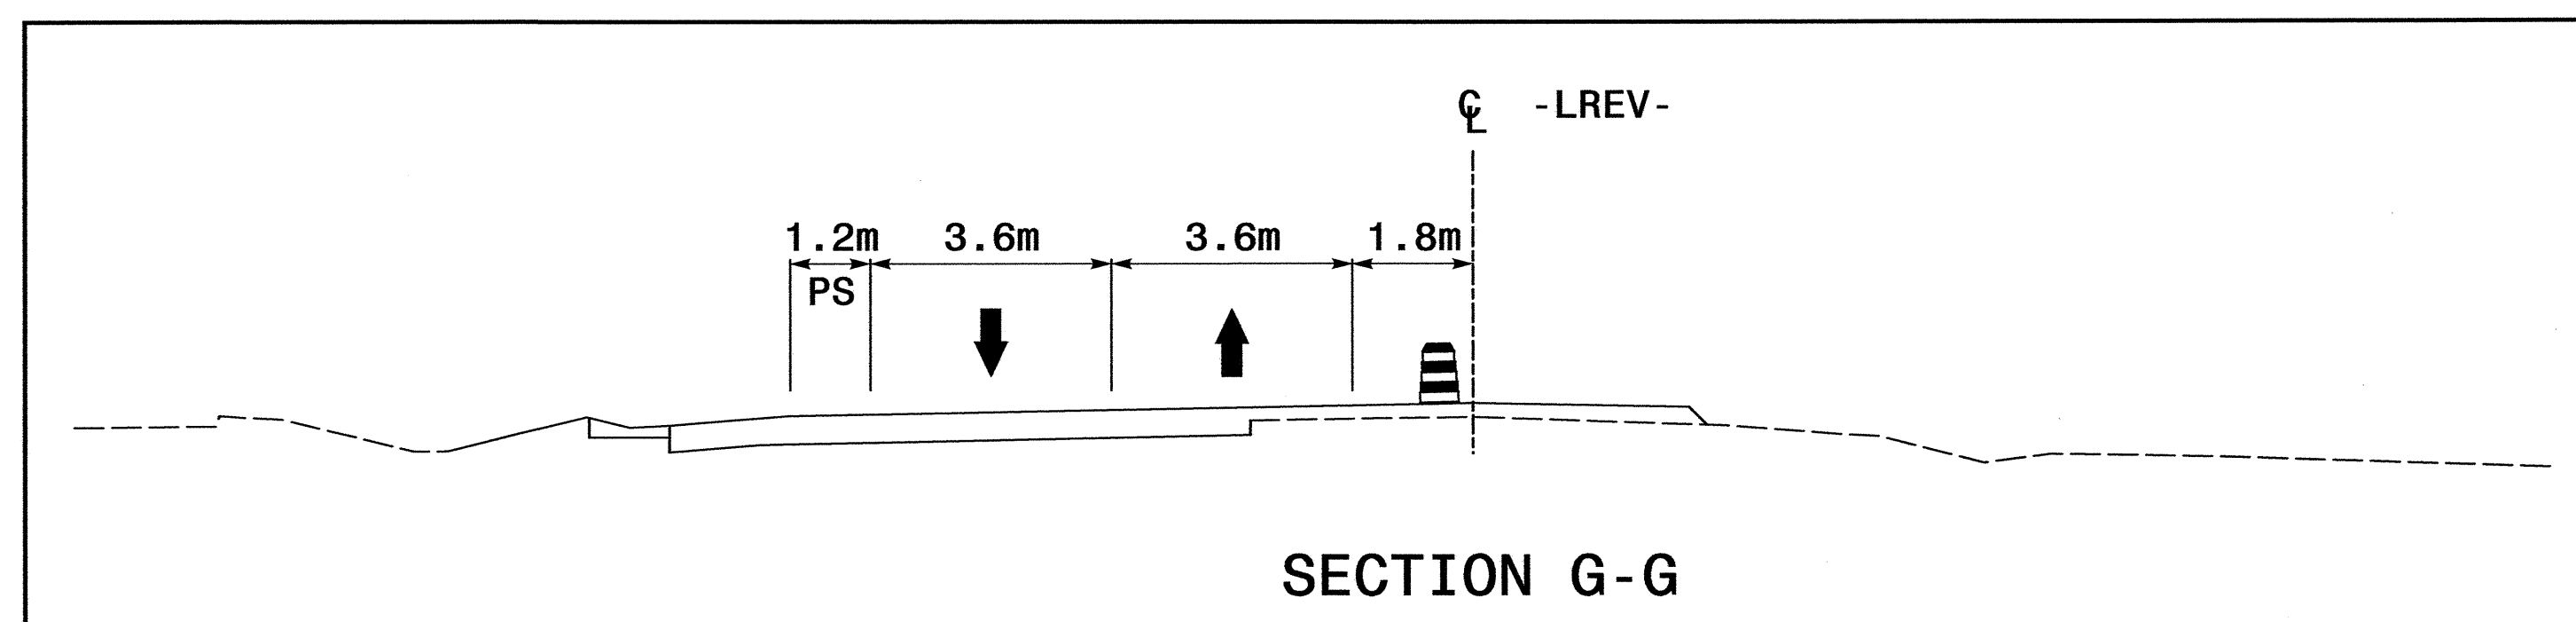

SECTION G-G

Professional Engineer Seal
 SEAL 21047
 9-13-2004


SEE TCP-1A FOR PAVEMENT MARKING SCHEDULE

PHSE II - STEPS 3 AND 4



PO BOX 30128 TELE 919.788.0224
 RALEIGH, NC 27622 FAX 919.788.0232

SCALE:	NONE
DATE:	9/2004
DWG. BY:	KWB
DESIGN BY:	KWB
REVIEWED BY:	TRH

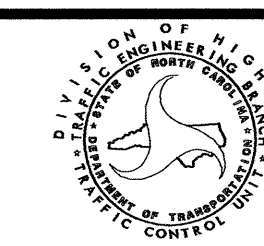

REVISIONS	

9/13/2004 1:45:05 PM F:\Projects\Xlive\therrill\N-2562D\Traf\Tfc\con\proj\Ncp\N-2562D-TCP-phsII-36.dgn