

**METRIC**  
SCALE

**NTS**

PROJECT REFERENCE NO. **R-2562D** SHEET NO. **UC-24**




DESIGNED BY: **MRB**  
DRAWN BY: **MRB**  
CHECKED BY: **RBW**  
APPROVED BY: **RBW**  
REVISED:

NORTH CAROLINA PROFESSIONAL ENGINEER  
RONALD B. WILKINS  
10157

NORTH CAROLINA DEPARTMENT OF TRANSPORTATION  
DESIGN SERVICES UNIT  
PHONE: (919) 250-4128  
FAX: (919) 250-4119

UTILITY CONSTRUCTION PLANS ONLY

**UTILITY CONSTRUCTION**

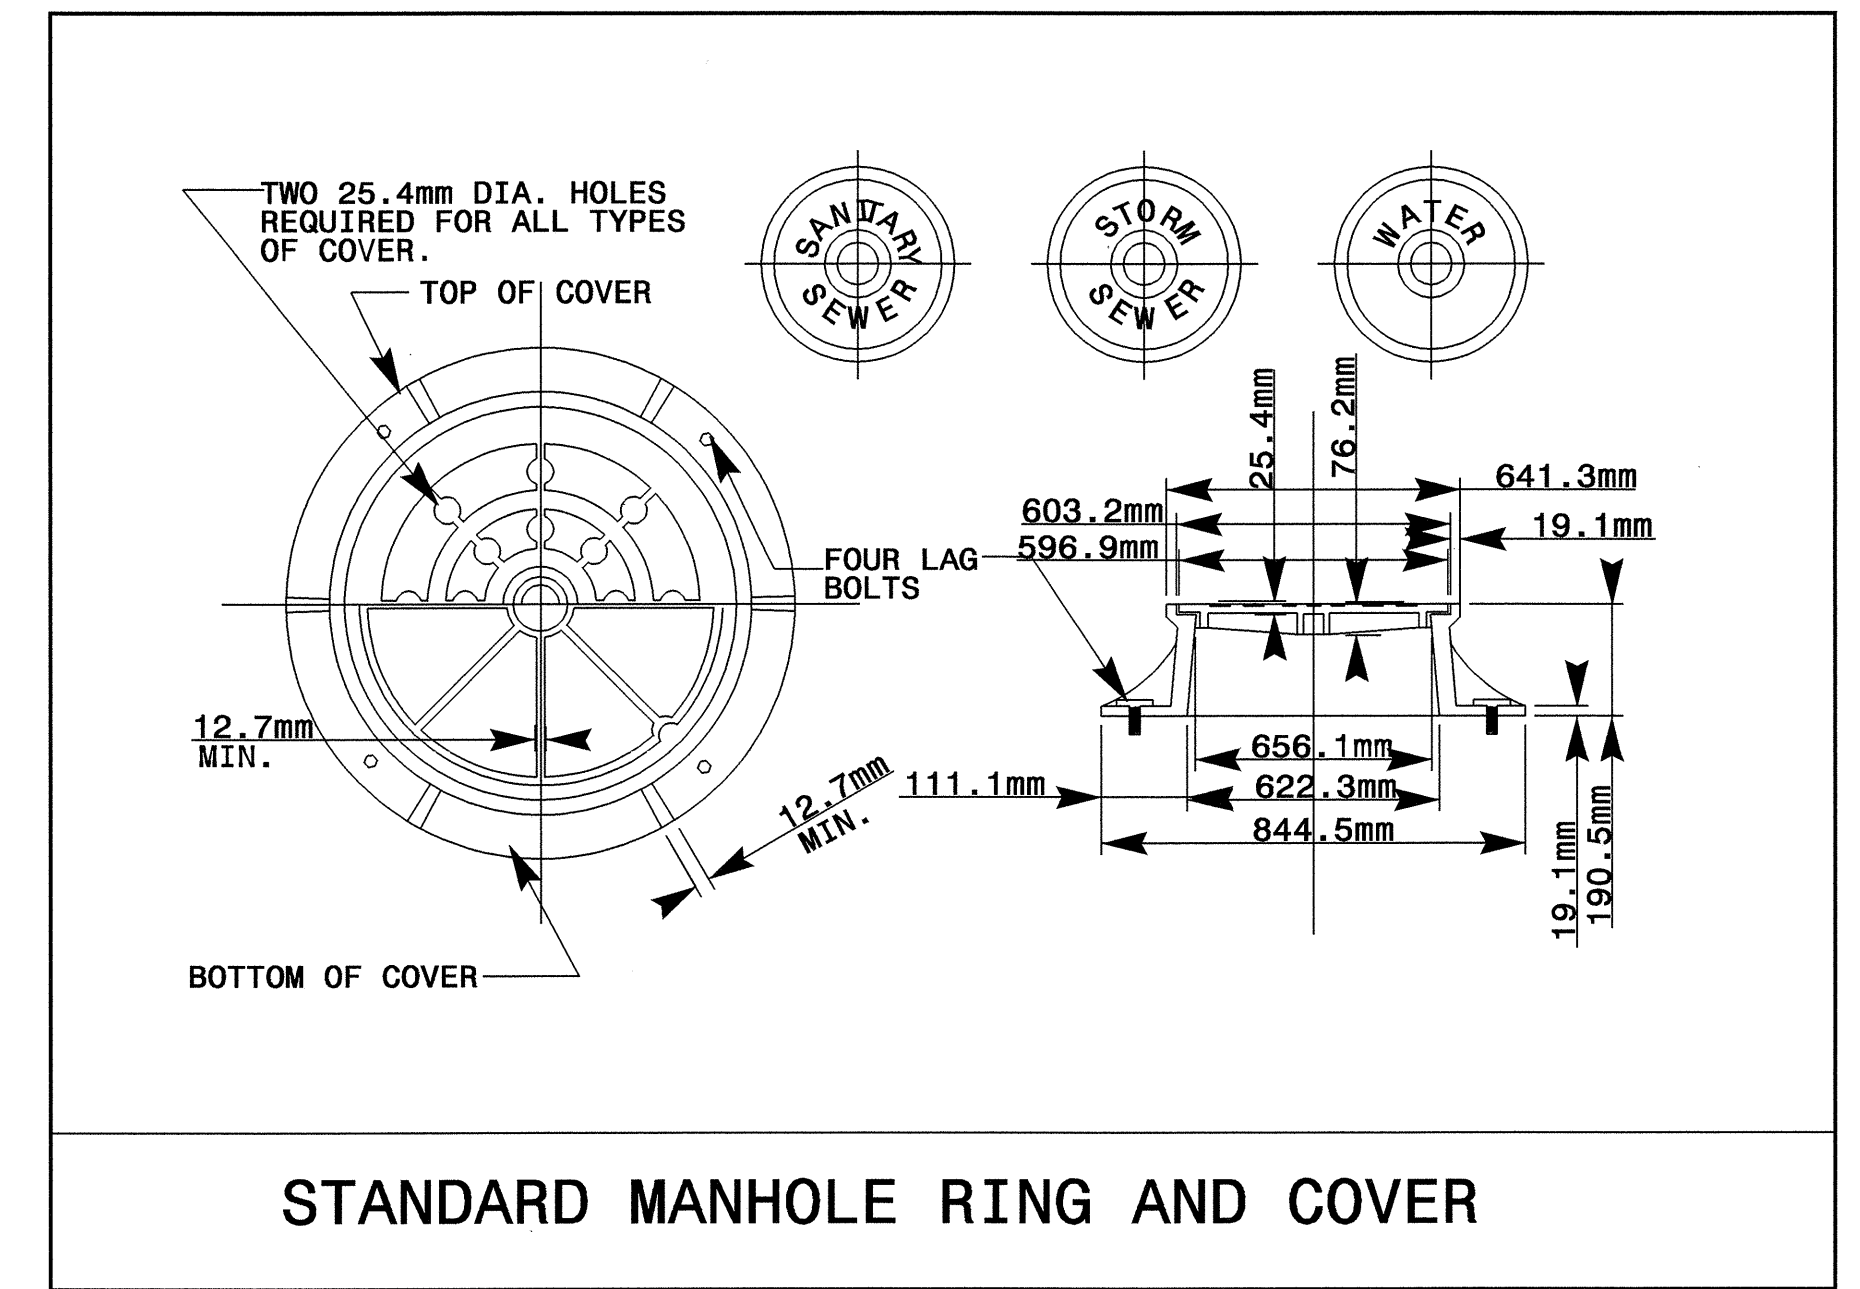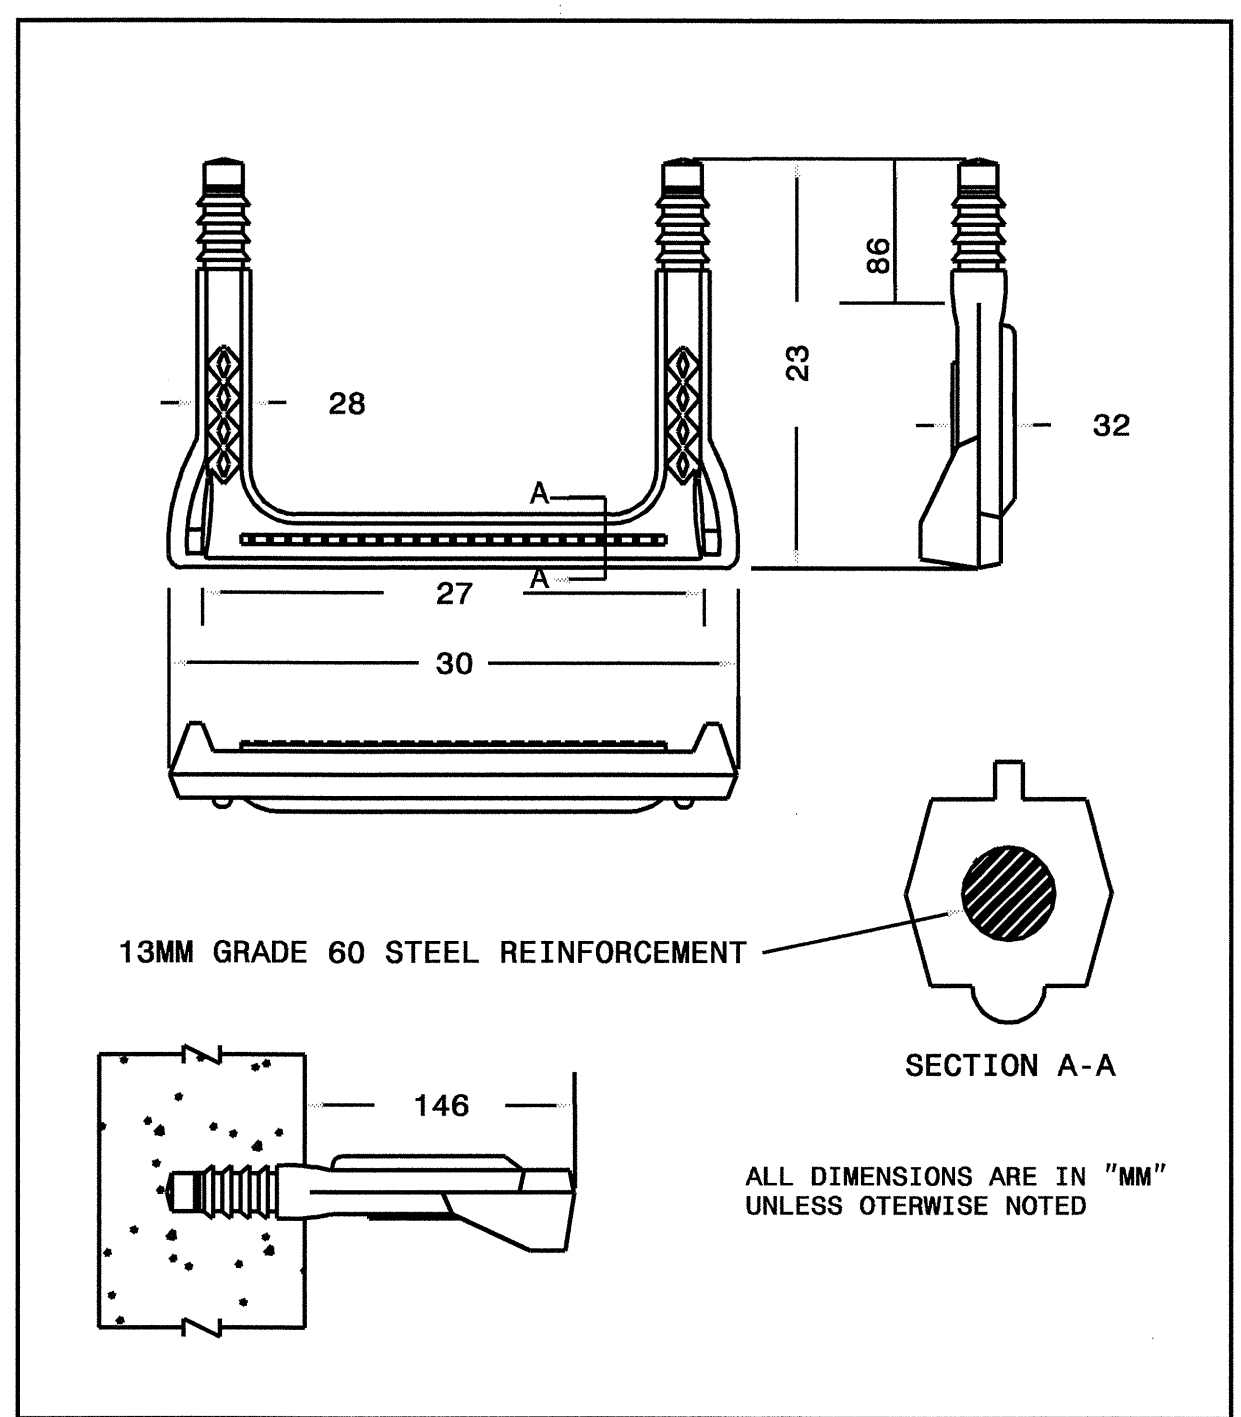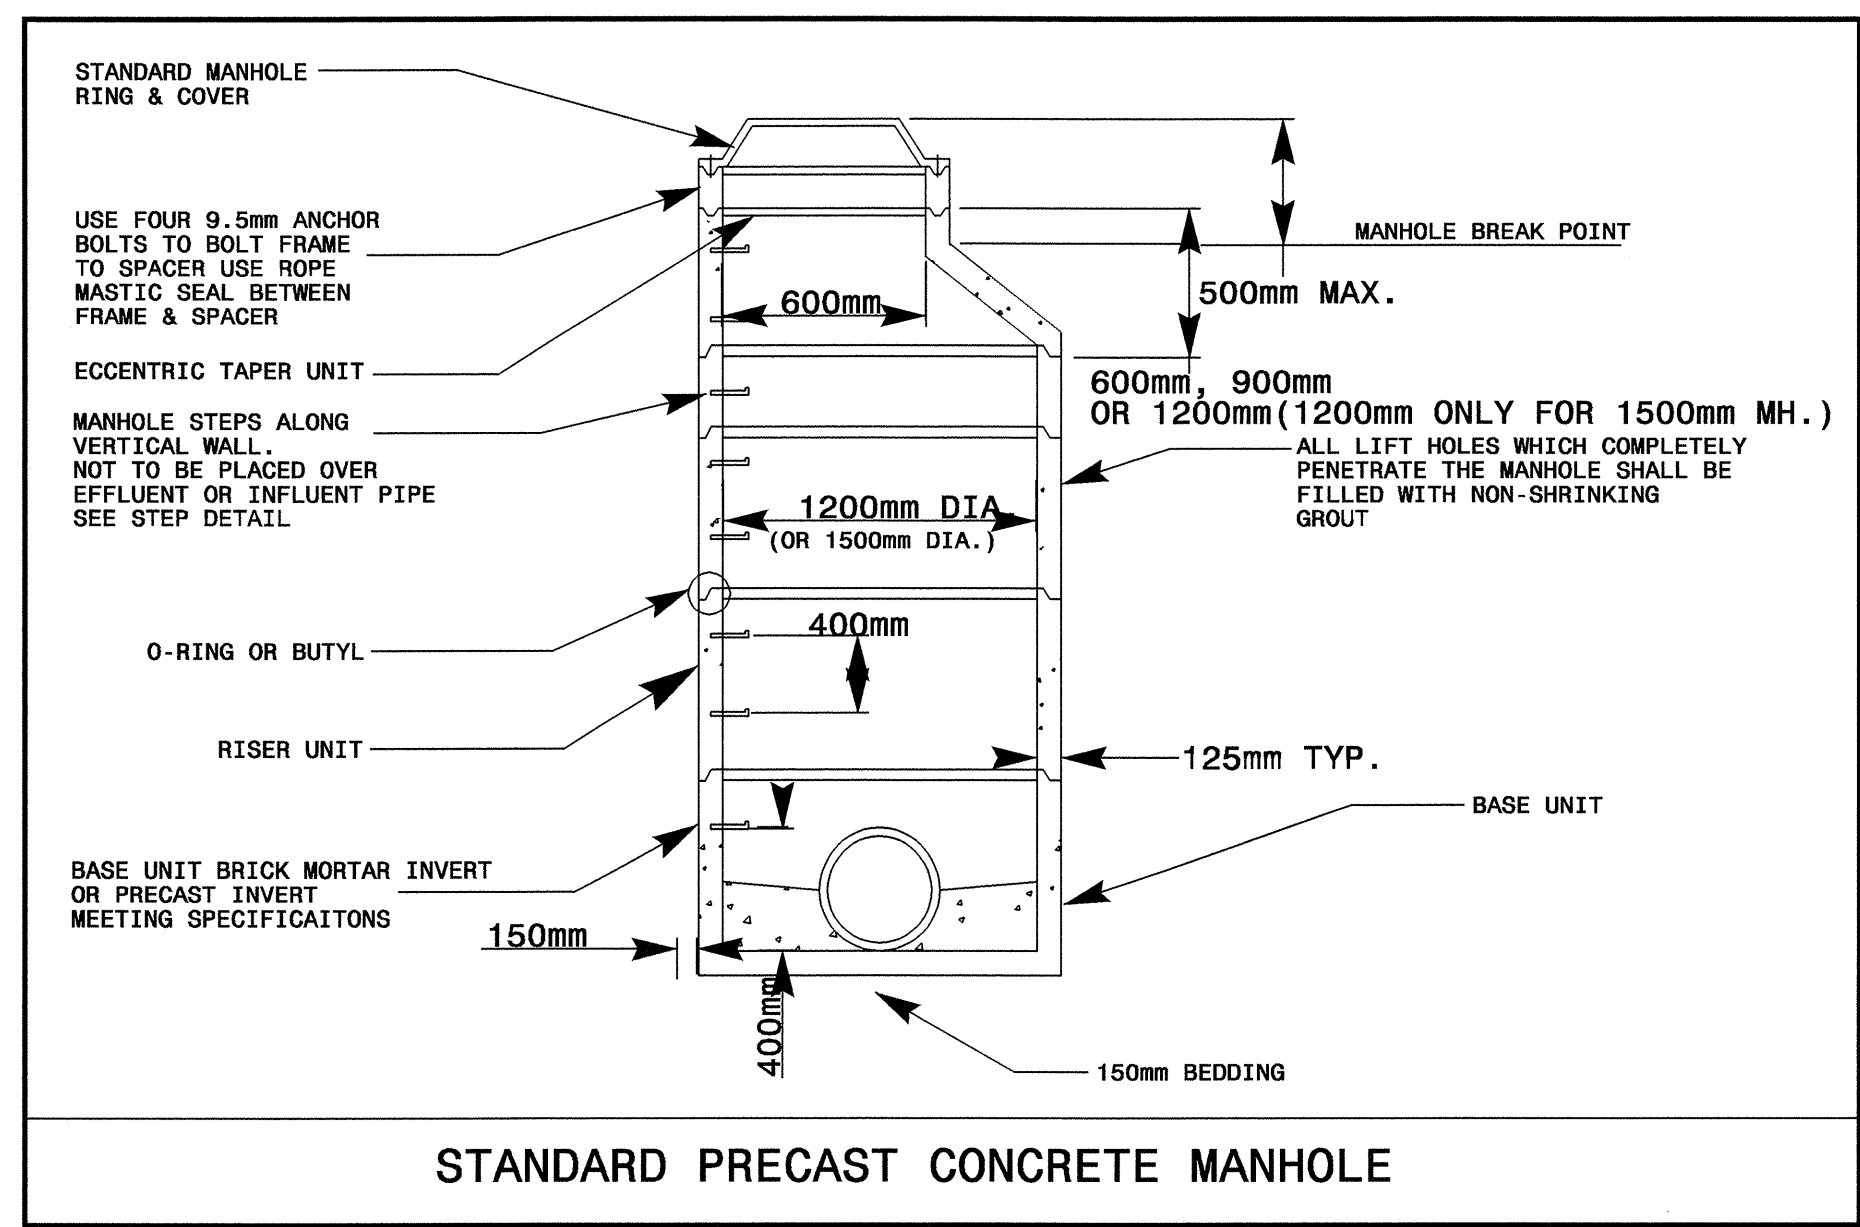

**POLYPROPYLENE MANHOLE STEP**

