



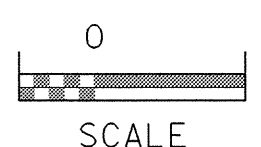


PROJECT REFERENCE NO.	SHEET NO.
R-2562D	UC-22
DESIGNED BY: MRB	
DRAWN BY: MRB	
CHECKED BY: RBW	
APPROVED BY: RBW	
REVISED:	
NORTH CAROLINA DEPARTMENT OF TRANSPORTATION	
DESIGN SERVICES UNIT PHONE: (919) 250-4128 FAX: (919) 250-4119	
UTILITY CONSTRUCTION PLANS ONLY	

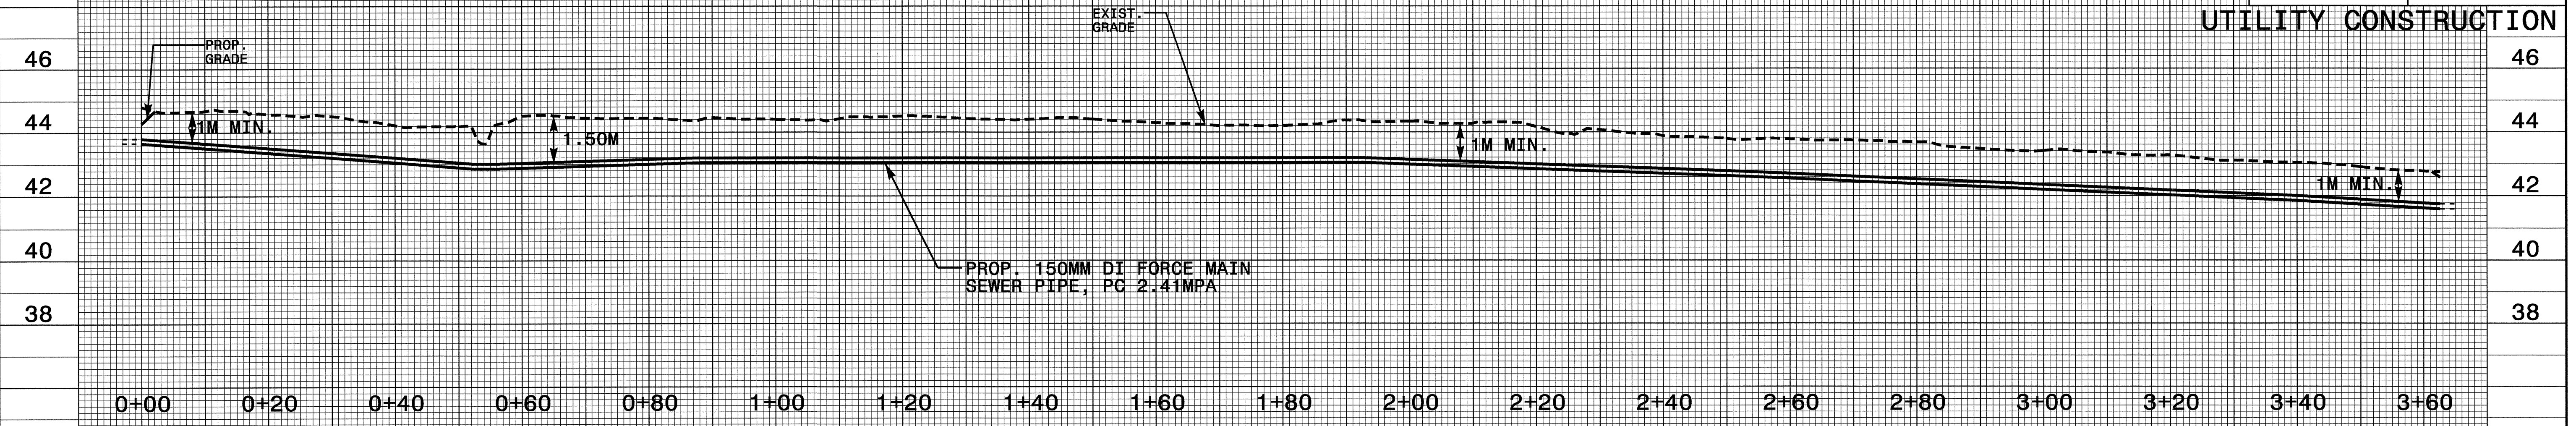


UTILITY CONSTRUCTION



SEWER LINE "4"

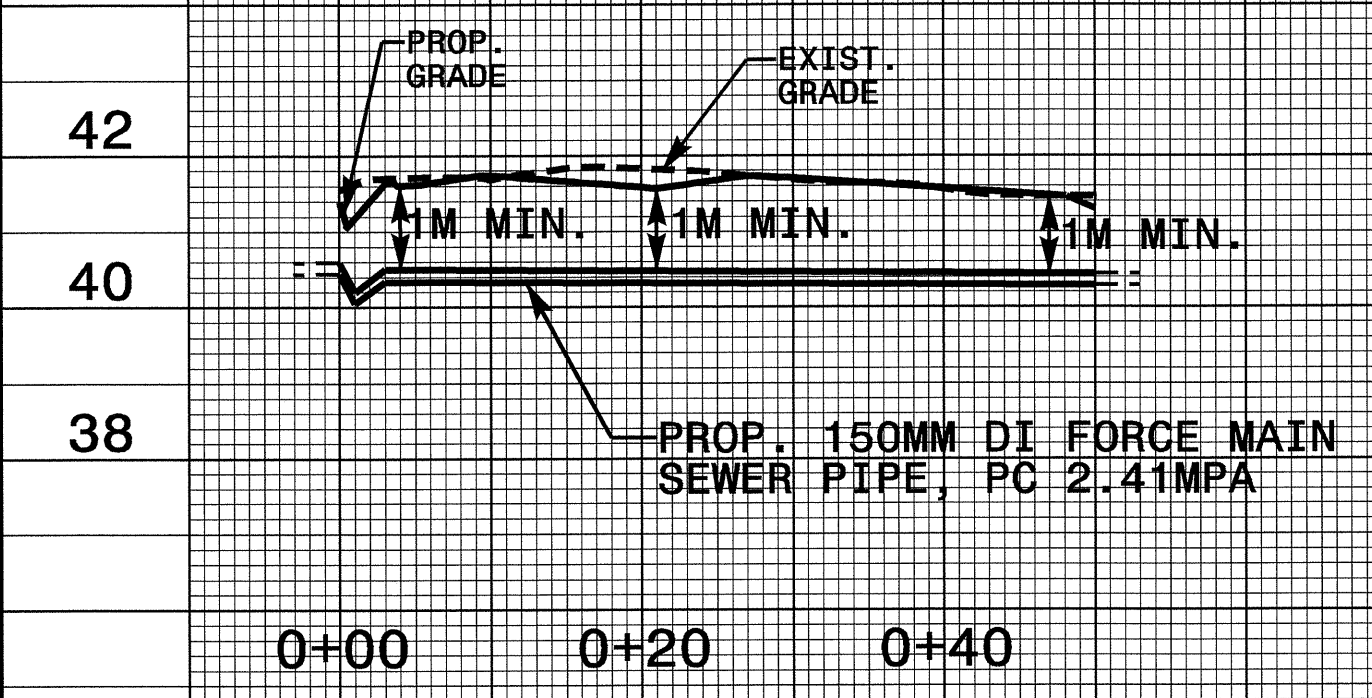

SEWER LINE "5"

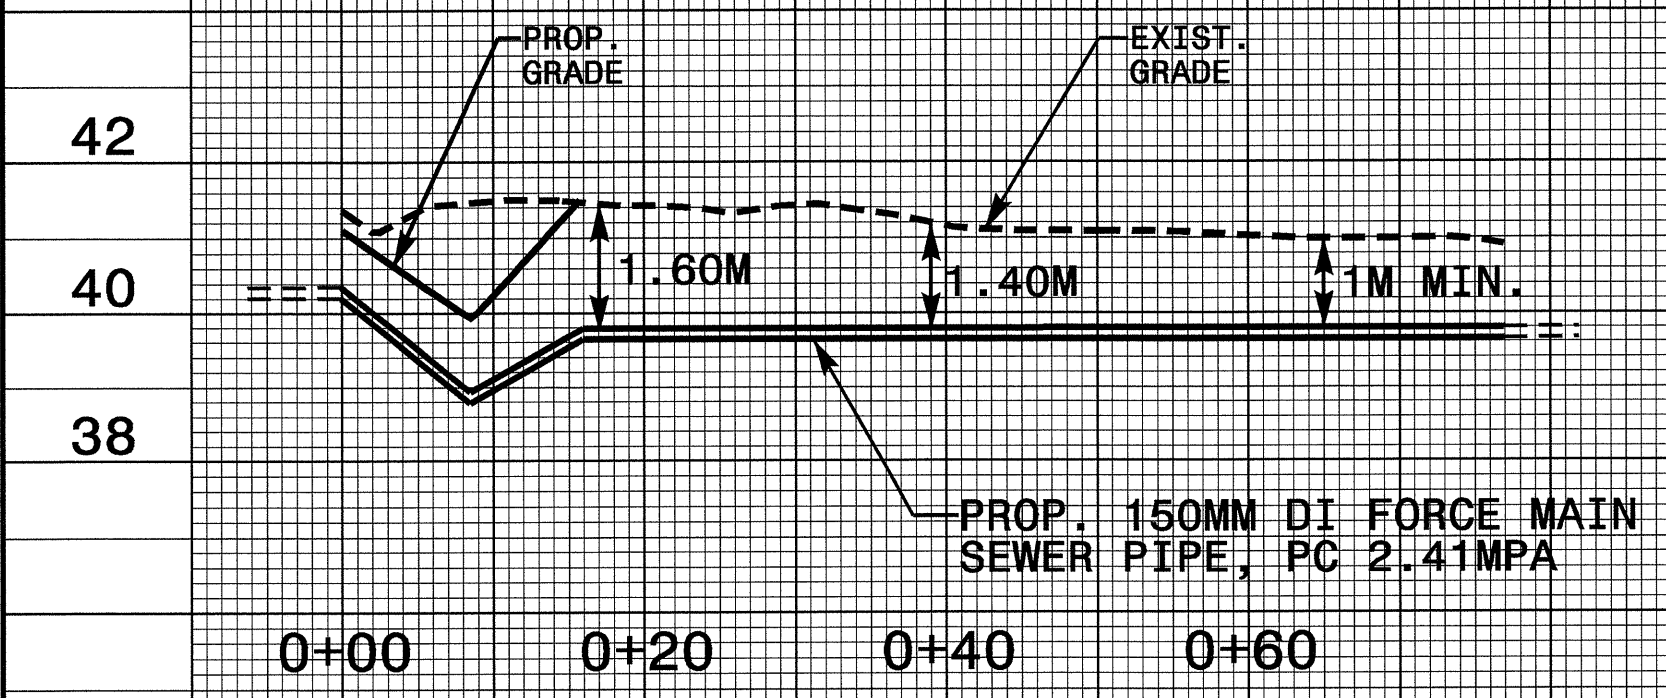

SEWER LINE "6"

R:\AUC\2004\503
 mbr\right\AUC\2004\503\AUC-2562D\UC21.ut.upr.dgn