

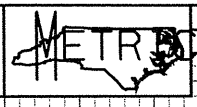


10/28/98

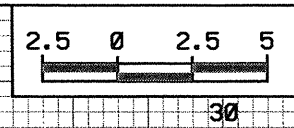

PROJECT REFERENCE NO. SHEET NO.
R-25620 X-95

50 40 30 20 10 0 10 20 30 40 50

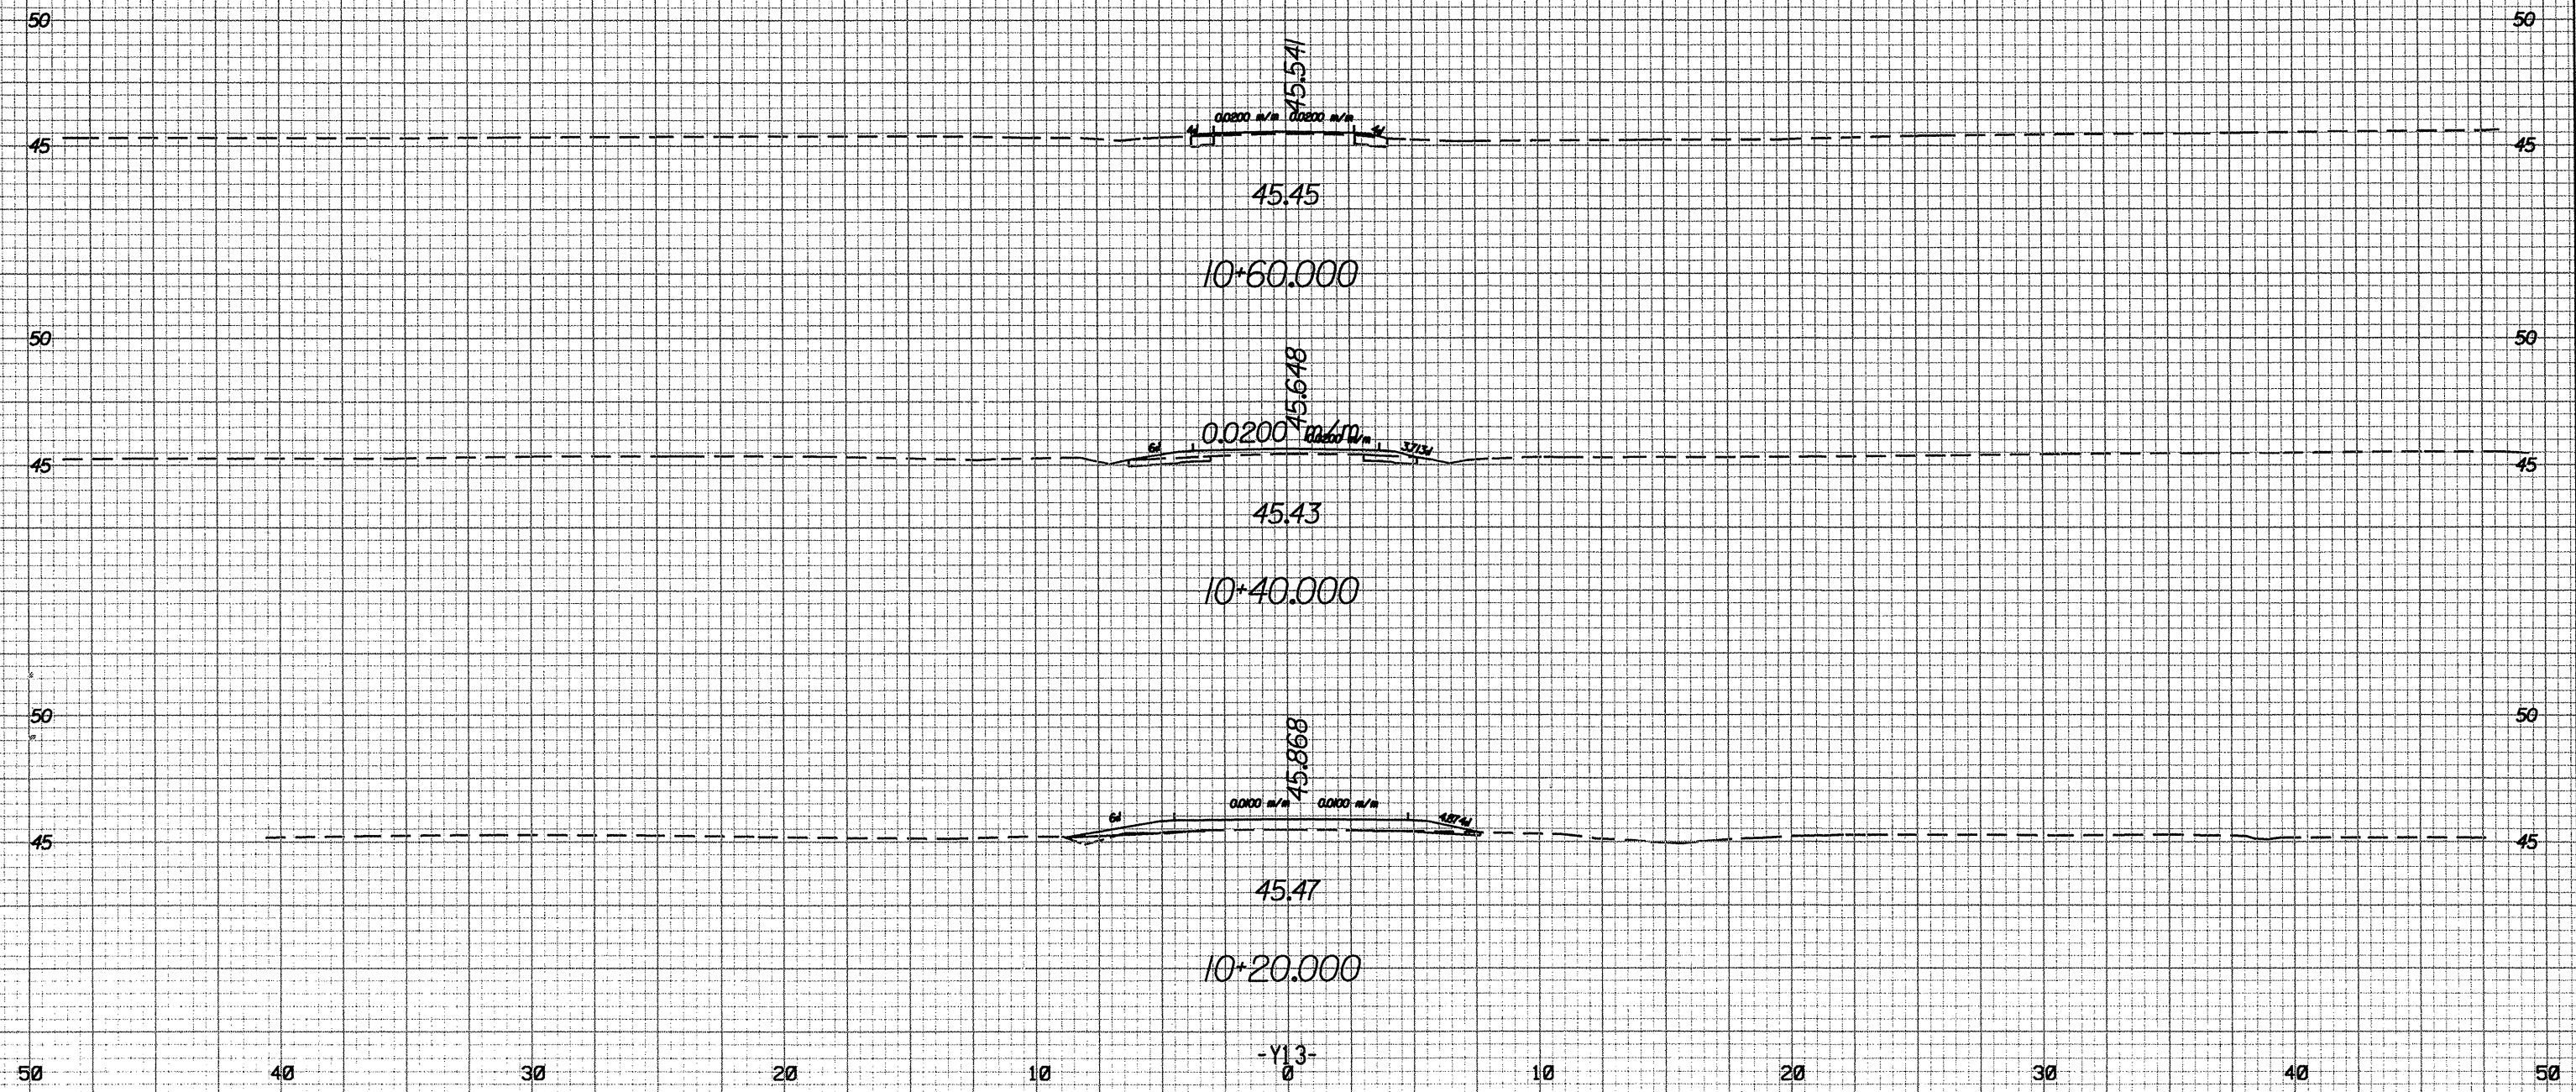

05-111-0000 0107
 R:\V\25620\0000\0107\0107-25620-rd-ep-113.dgn