



10/28/08

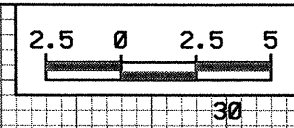

PROJECT REFERENCE NO. SHEET NO.
R-25620 X-92

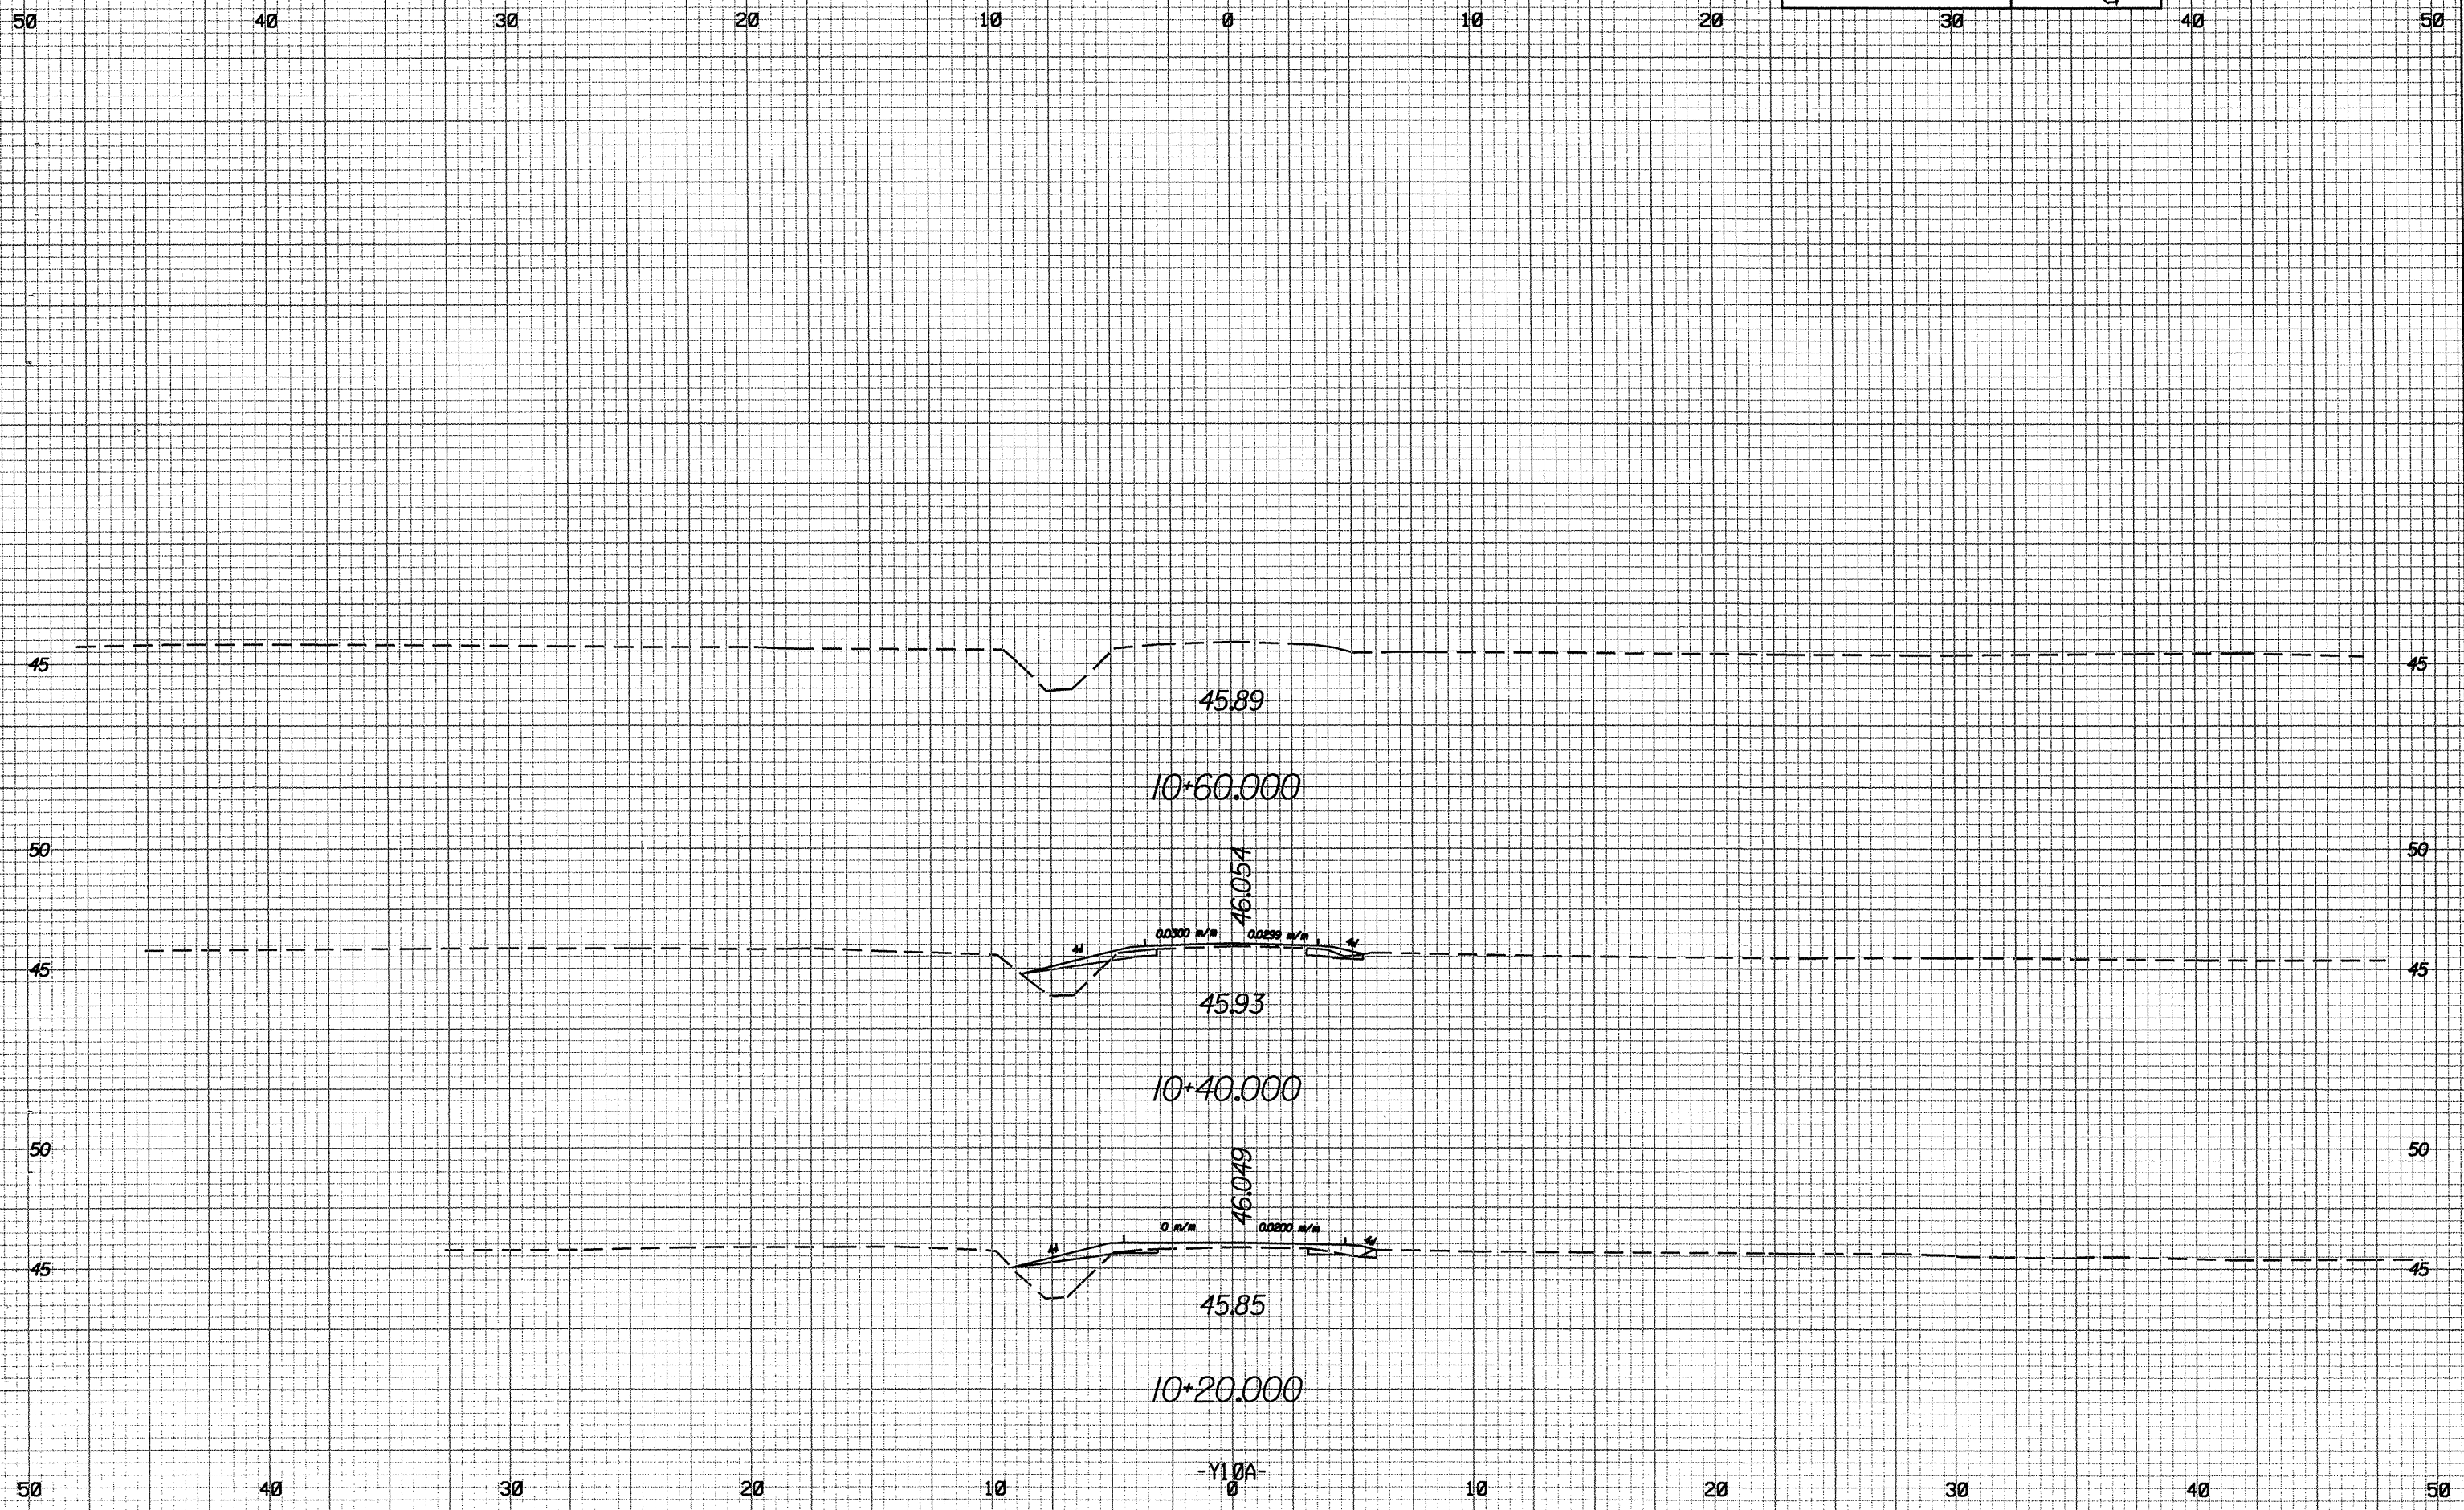

R:\Projects\25620\Drawings\10-25620-X-92.dwg
 10/28/08
 J. [Name]
 [Title]