

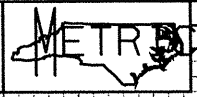


10/26/98

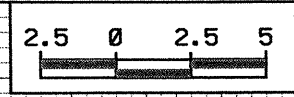

PROJECT REFERENCE NO. SHEET NO.
R-2562D X-88

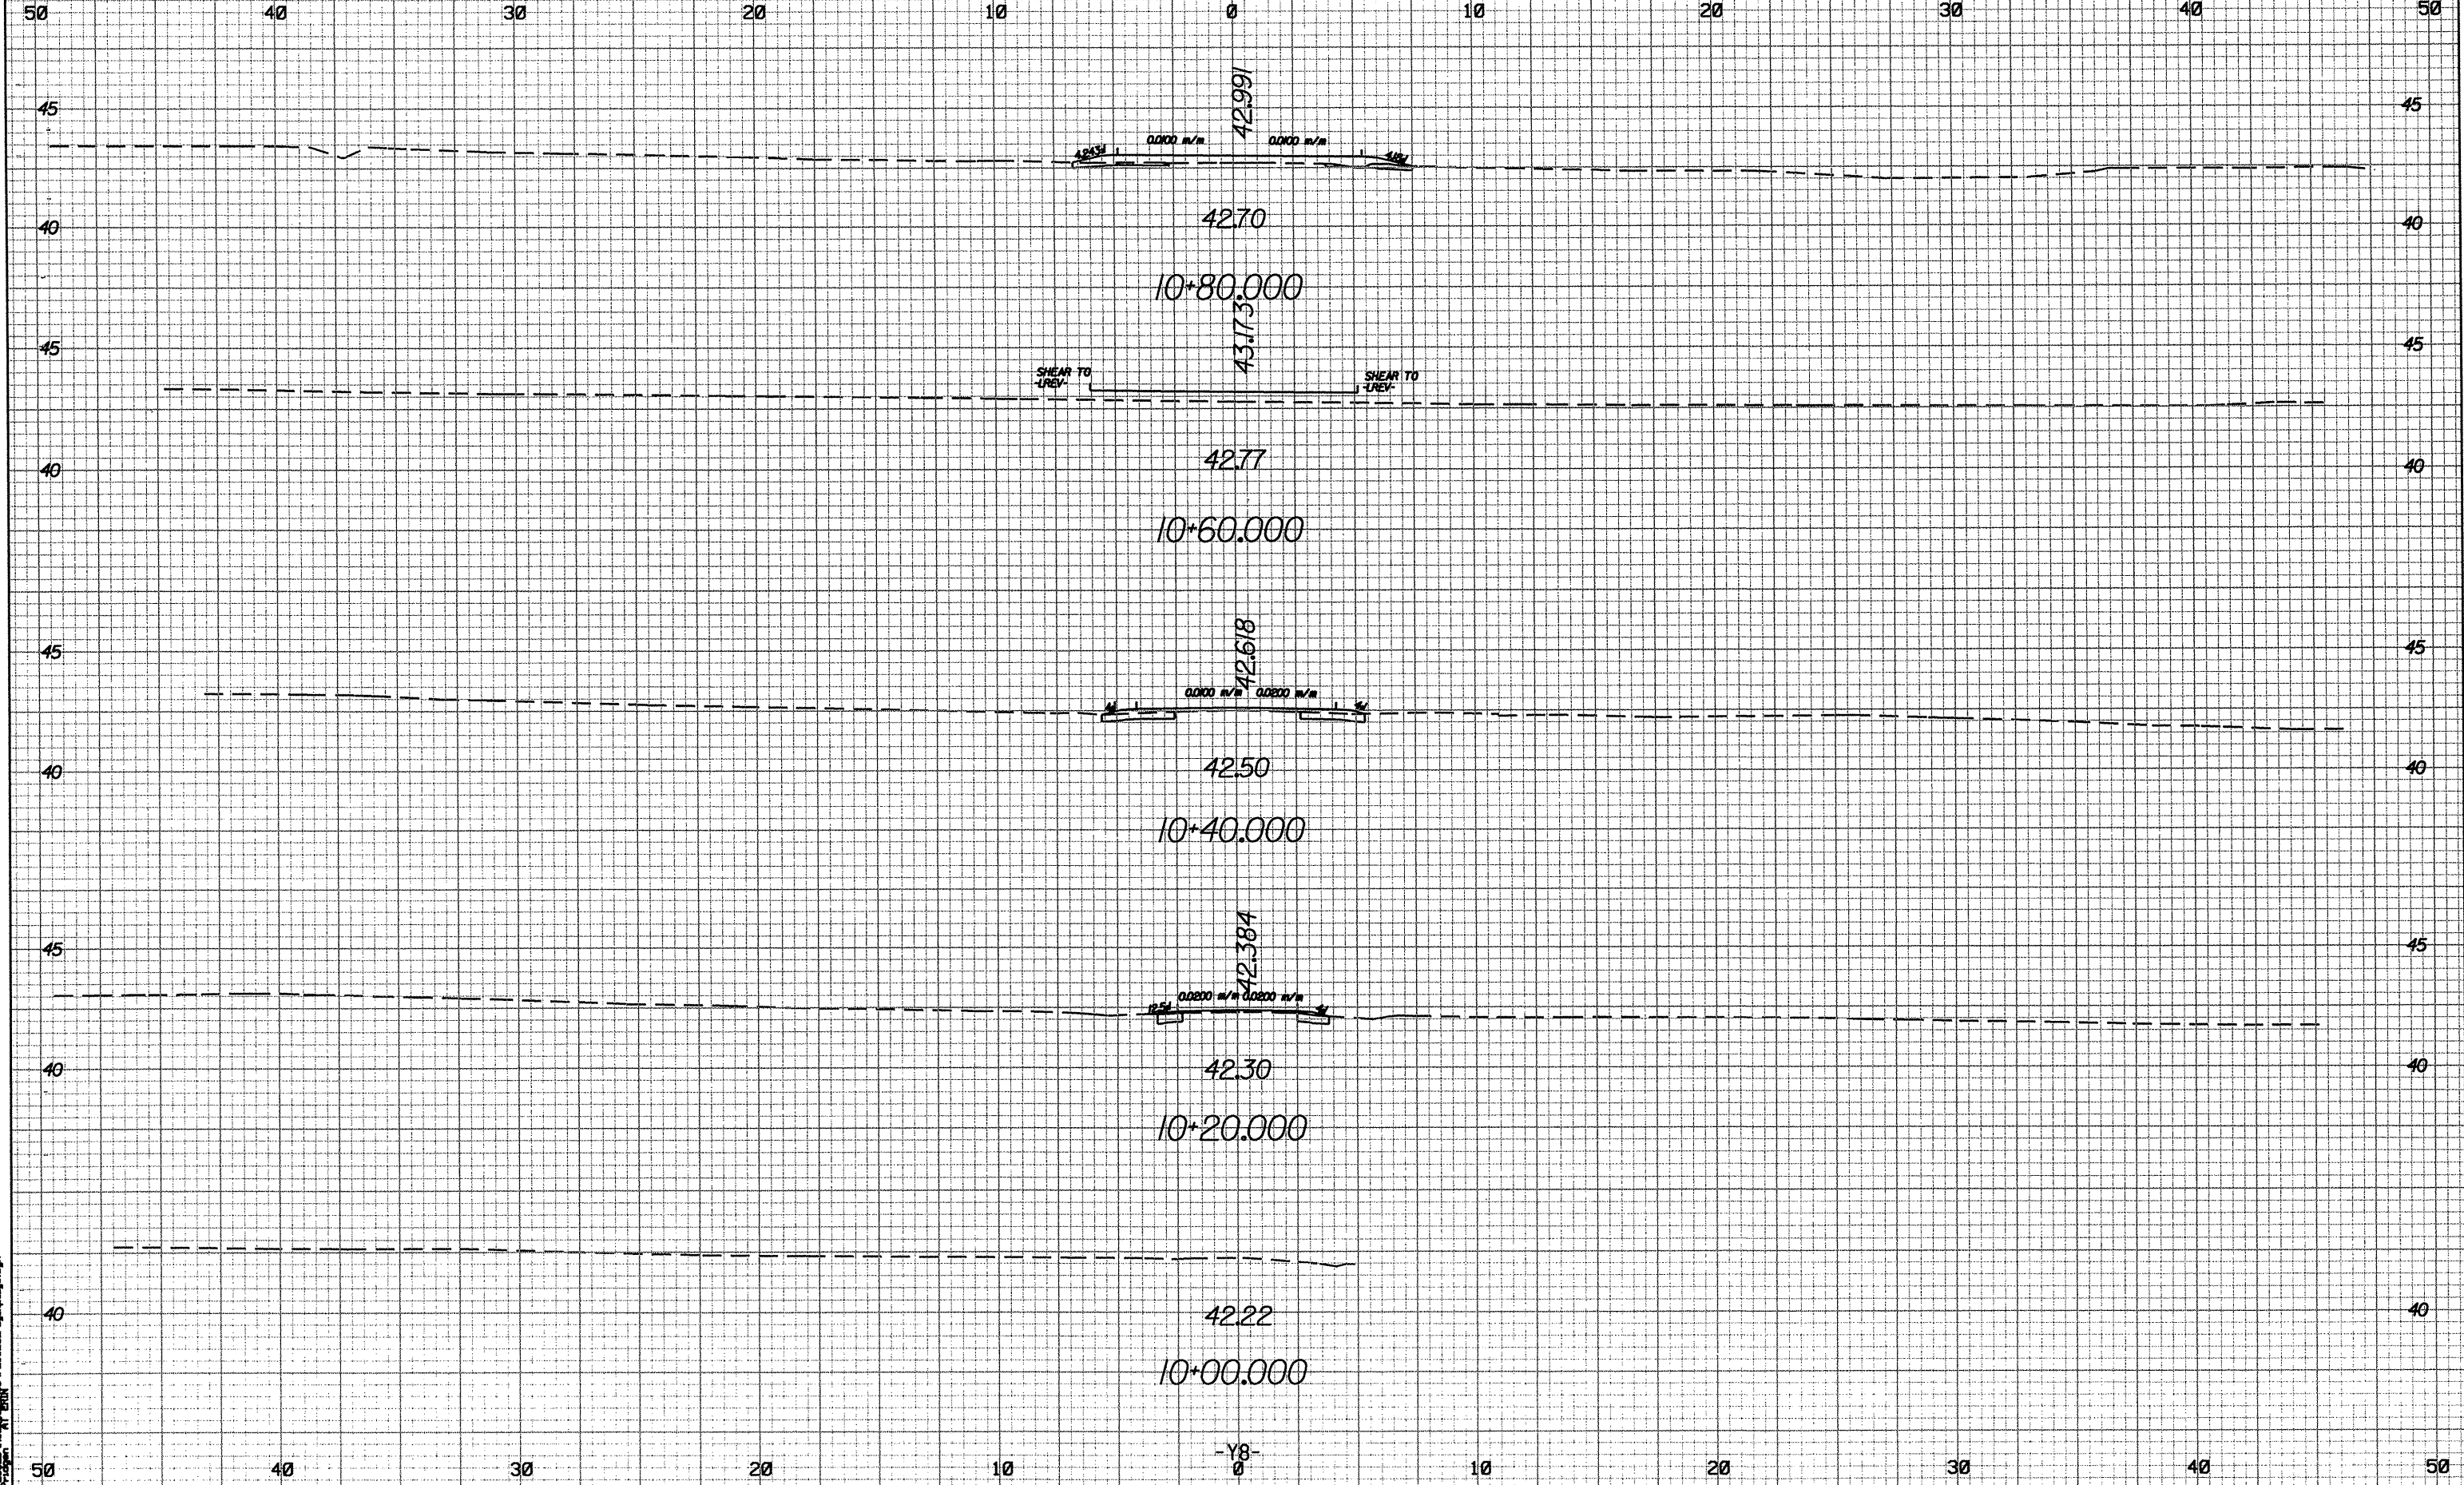

R:\Projects\2562D\Drawings\10-2562D-X-88.dwg
 10/26/98 10:26:09 AM
 10/26/98 10:26:09 AM
 10/26/98 10:26:09 AM