



30/25/93

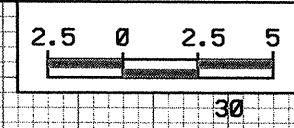

PROJECT REFERENCE NO. SHEET NO.  
R-2562D X-82


50 40 30 20 10 0 10 20 30 40 50

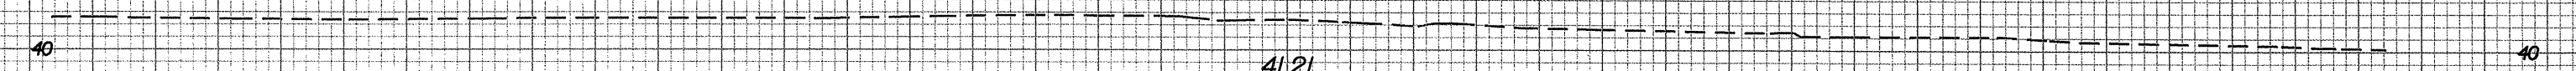

41.21

10+50.000


41.302

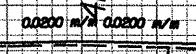

41.18

10+40.000

41.155

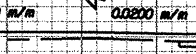

40.93

10+20.000

-Y4A-  
0

45 45

40 40

45 45

40 40

50 40 30 20 10 0 10 20 30 40 50

R:\Projects\2562D\2562D.dwg  
 30/25/93  
 J. [unclear]  
 [unclear]