



10/26/09

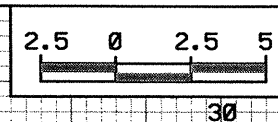

PROJECT REFERENCE NO. SHEET NO.  
R-25620 X-77

50 40 30 20 10 0 10 20 30 40 50

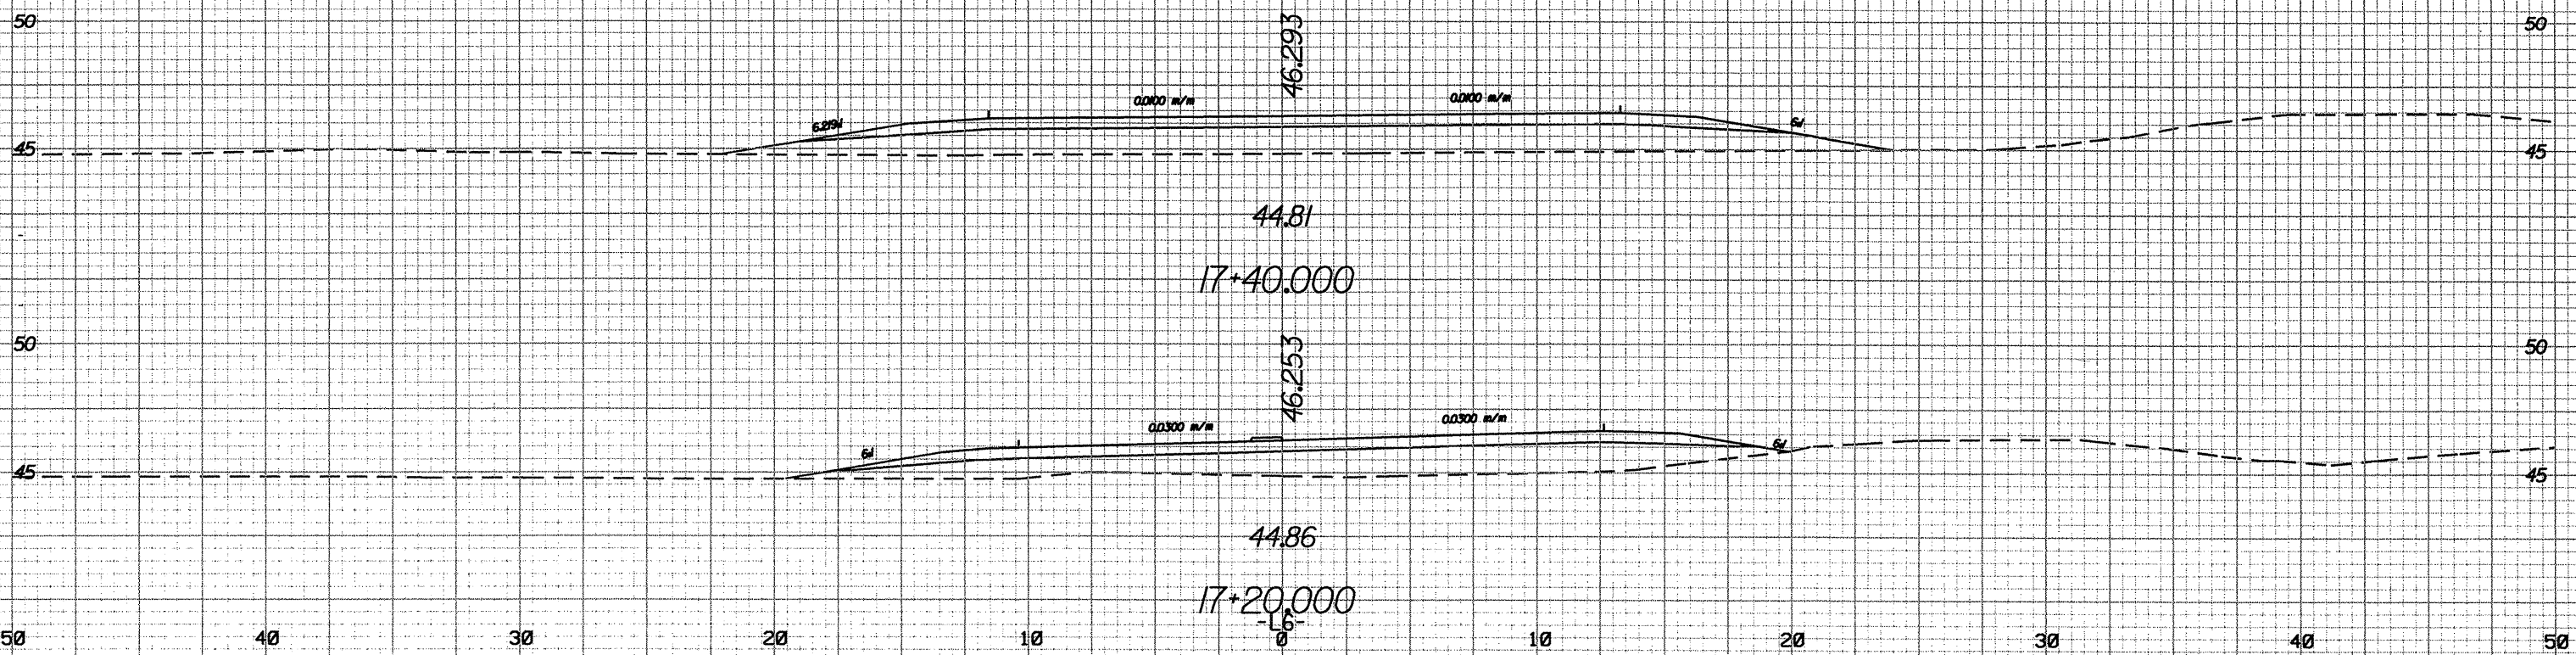

10/26/09 11:47 AM  
C:\Users\jgibson\Documents\102609\102609.dwg