



10/26/89

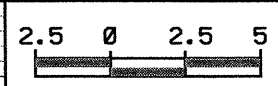

PROJECT REFERENCE NO. SHEET NO.
R-2562D X-75

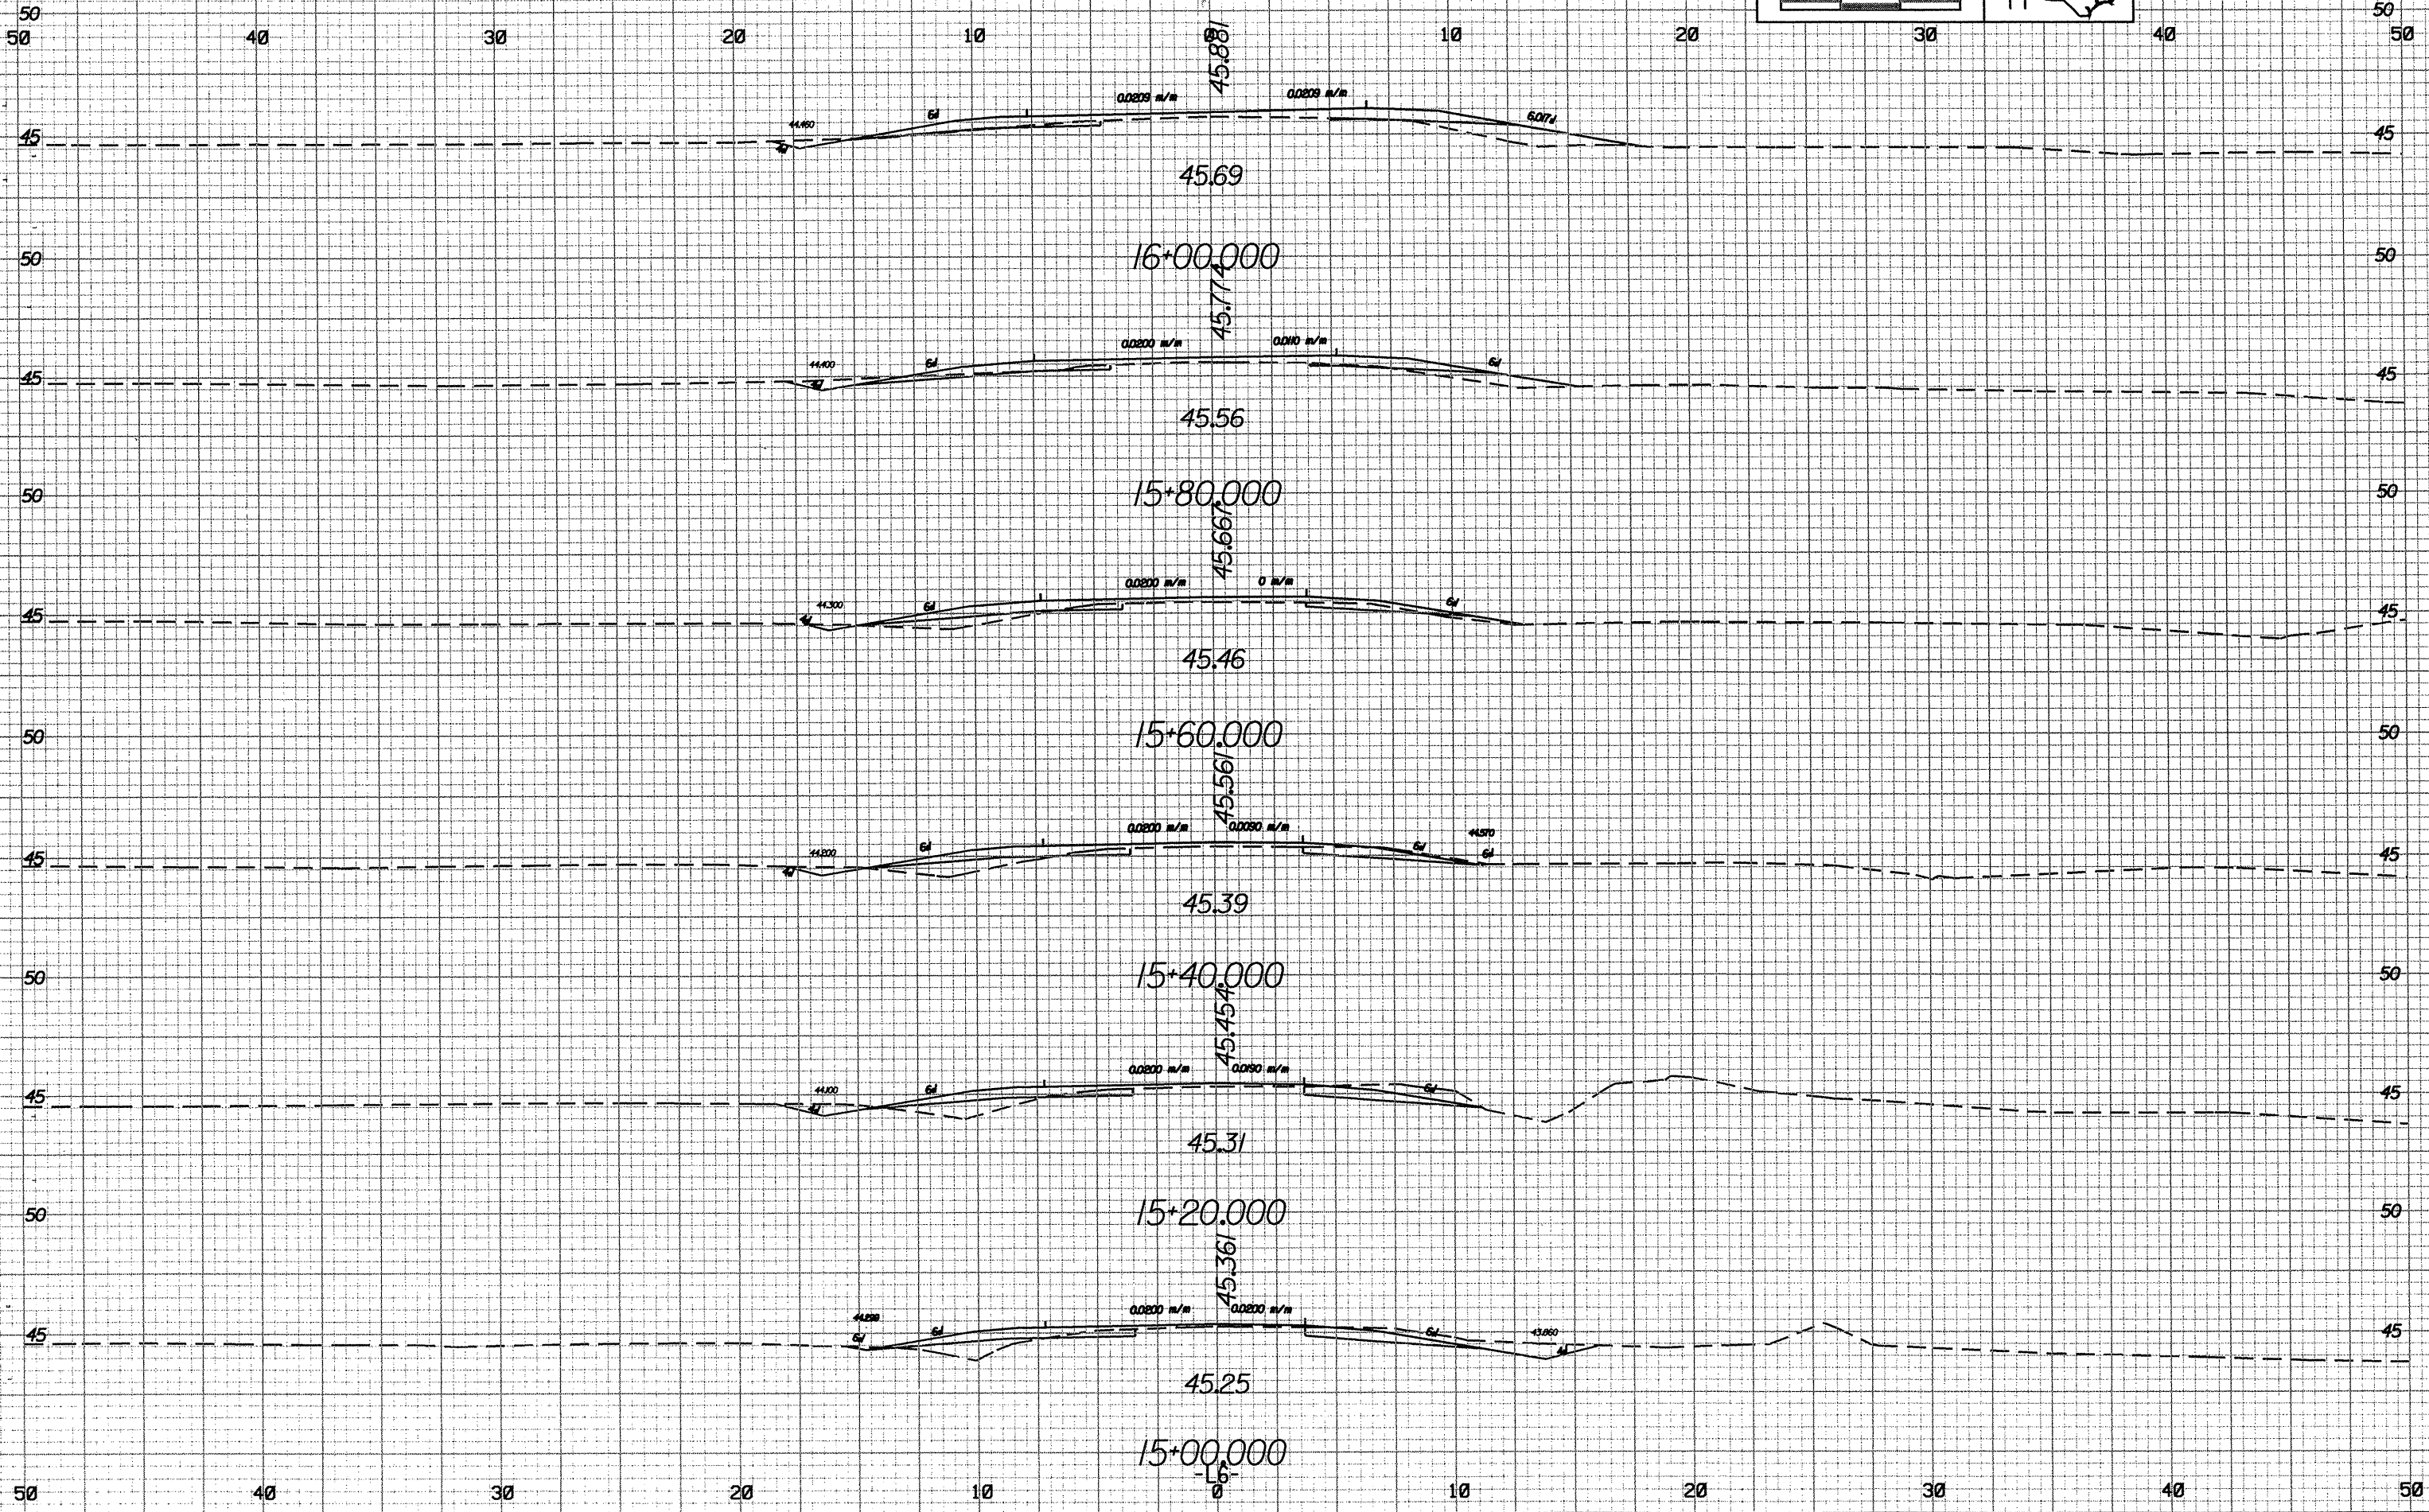

8/5/2004 2:28:14 PM
R:\Projects\2562\Drawings\15-00-000.dwg
15-00-000.dwg