



30.2629

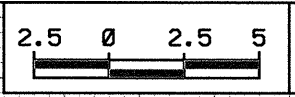

PROJECT REFERENCE NO. SHEET NO.
R-2562D X-71

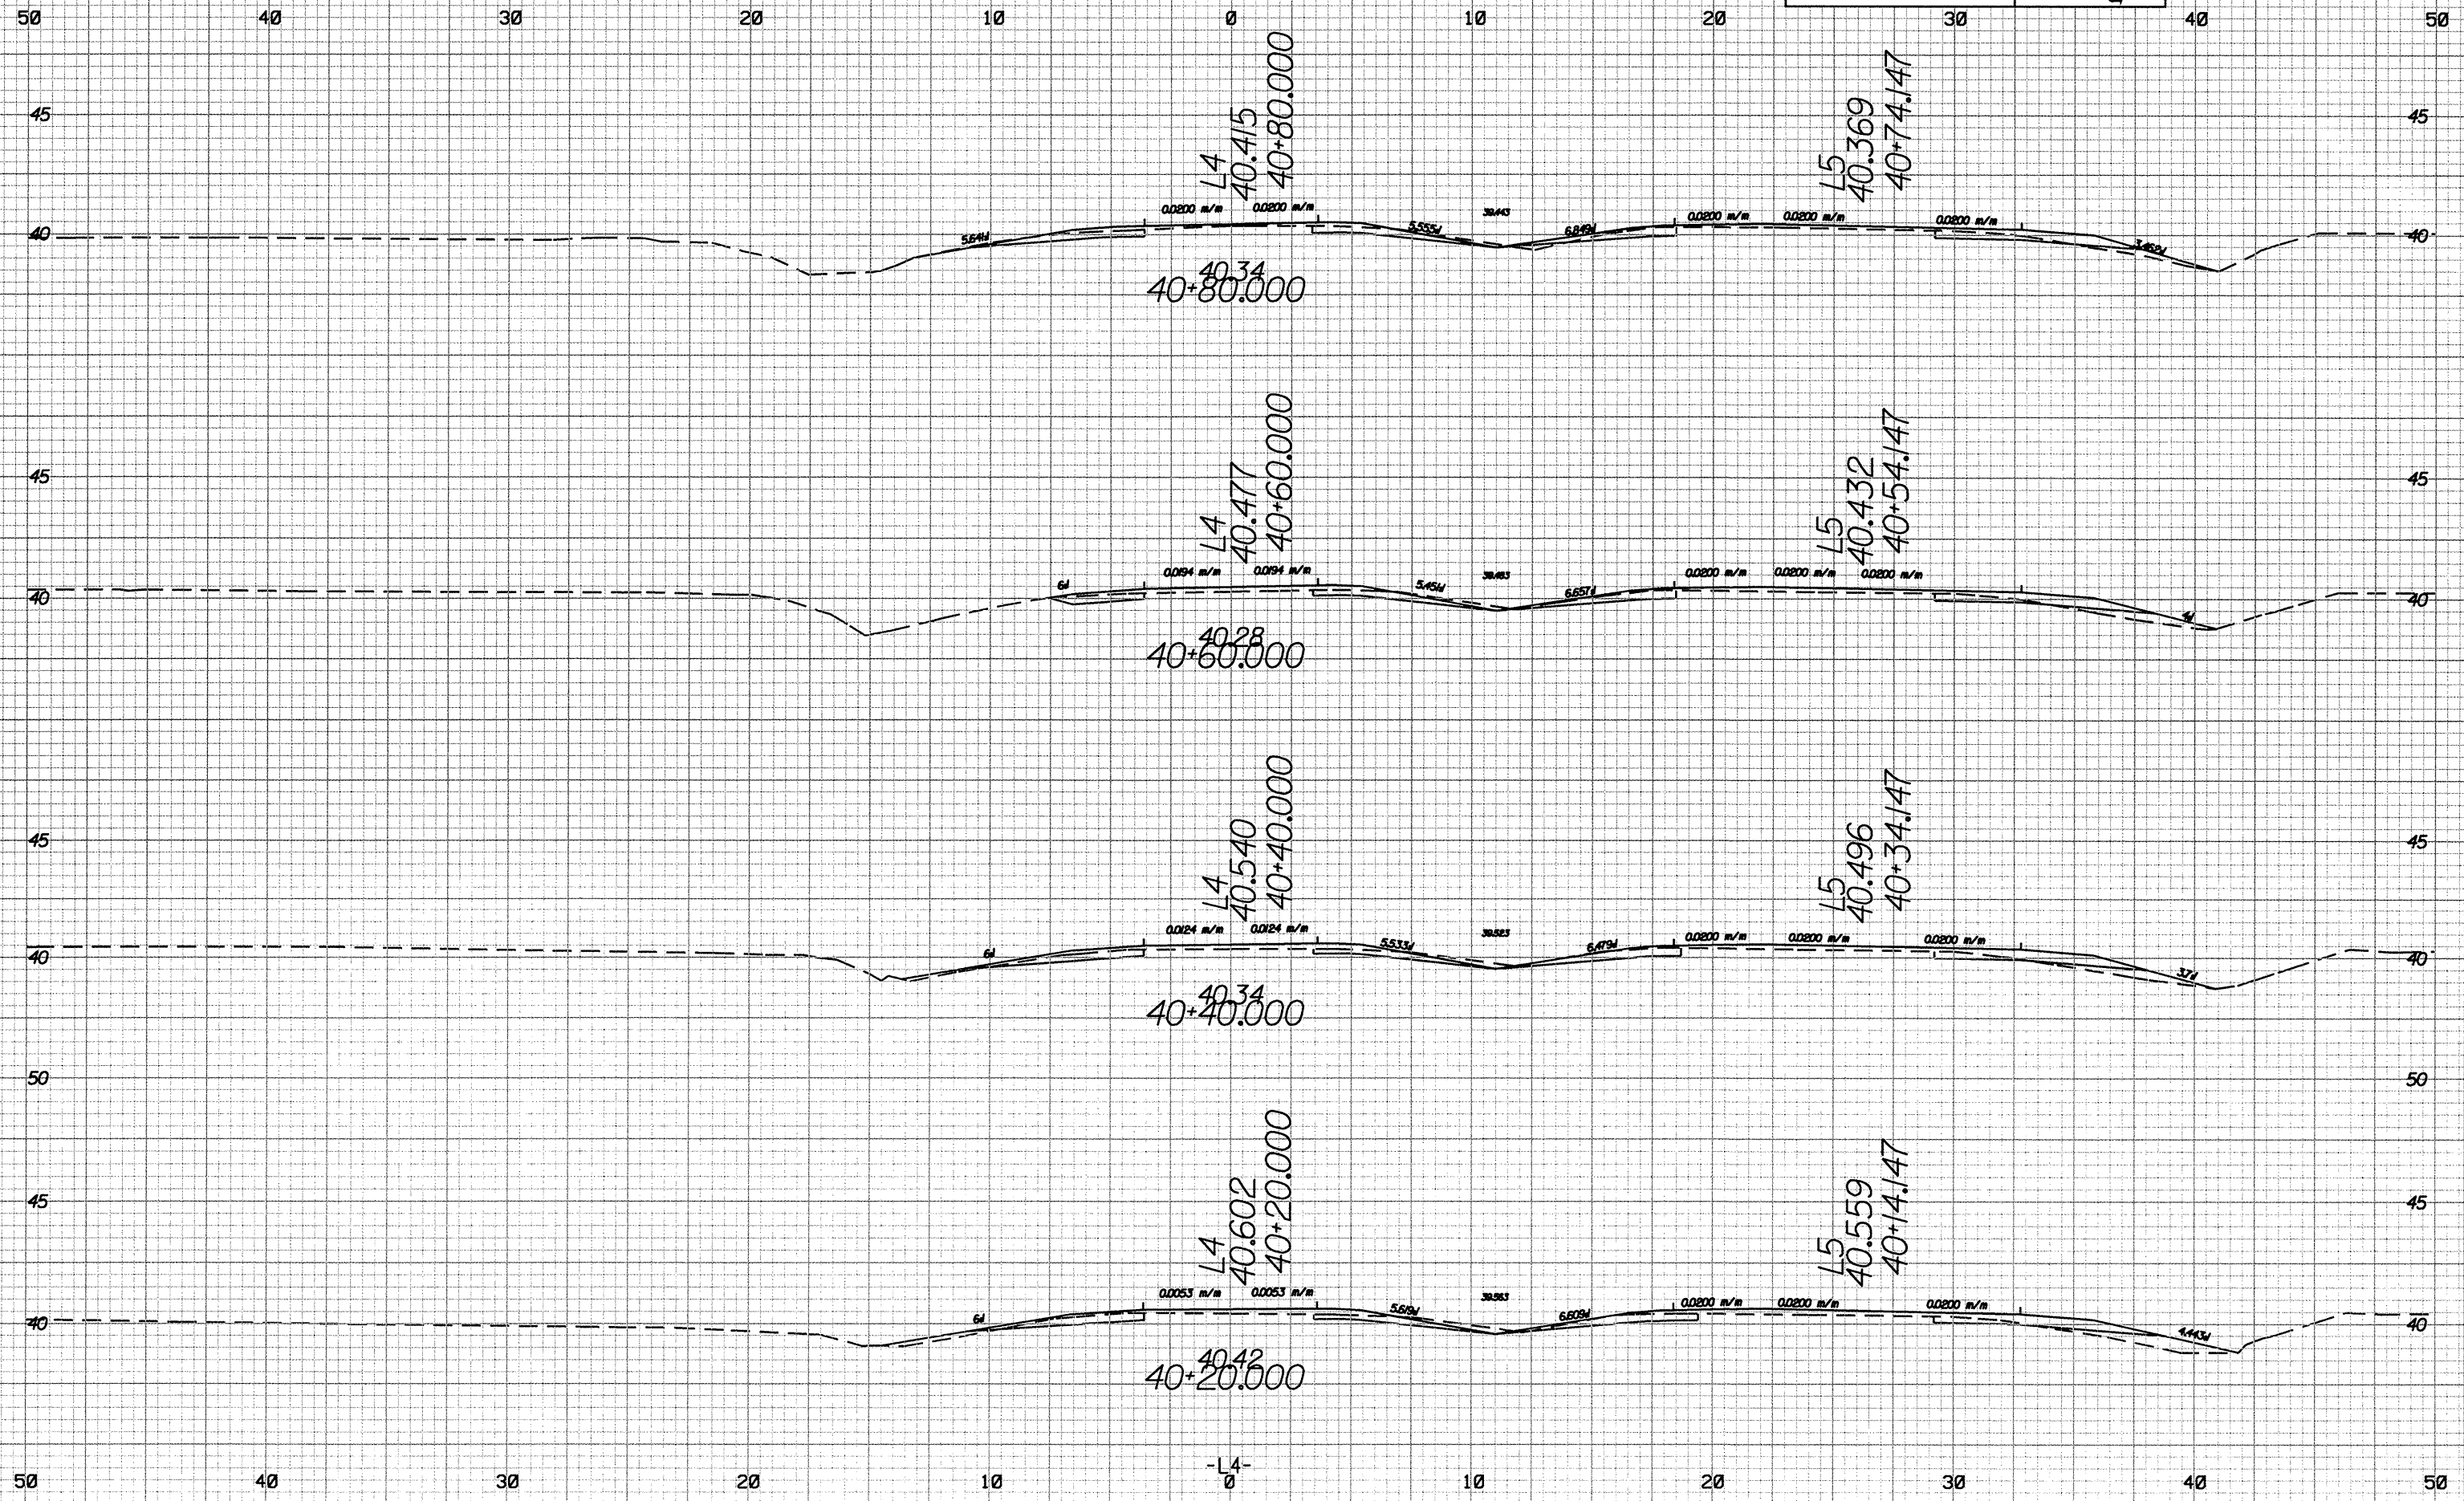

08-SEP-2004 15:56
 H:\Projects\2562D\2562D_01_P1.L1500