

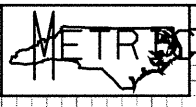


10/26/89
M:\PROJECTS\2003\11\11-0000\11-0000.XP_L3.DWG

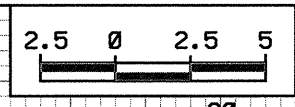

PROJECT REFERENCE NO. SHEET NO.
R-2562D X-50

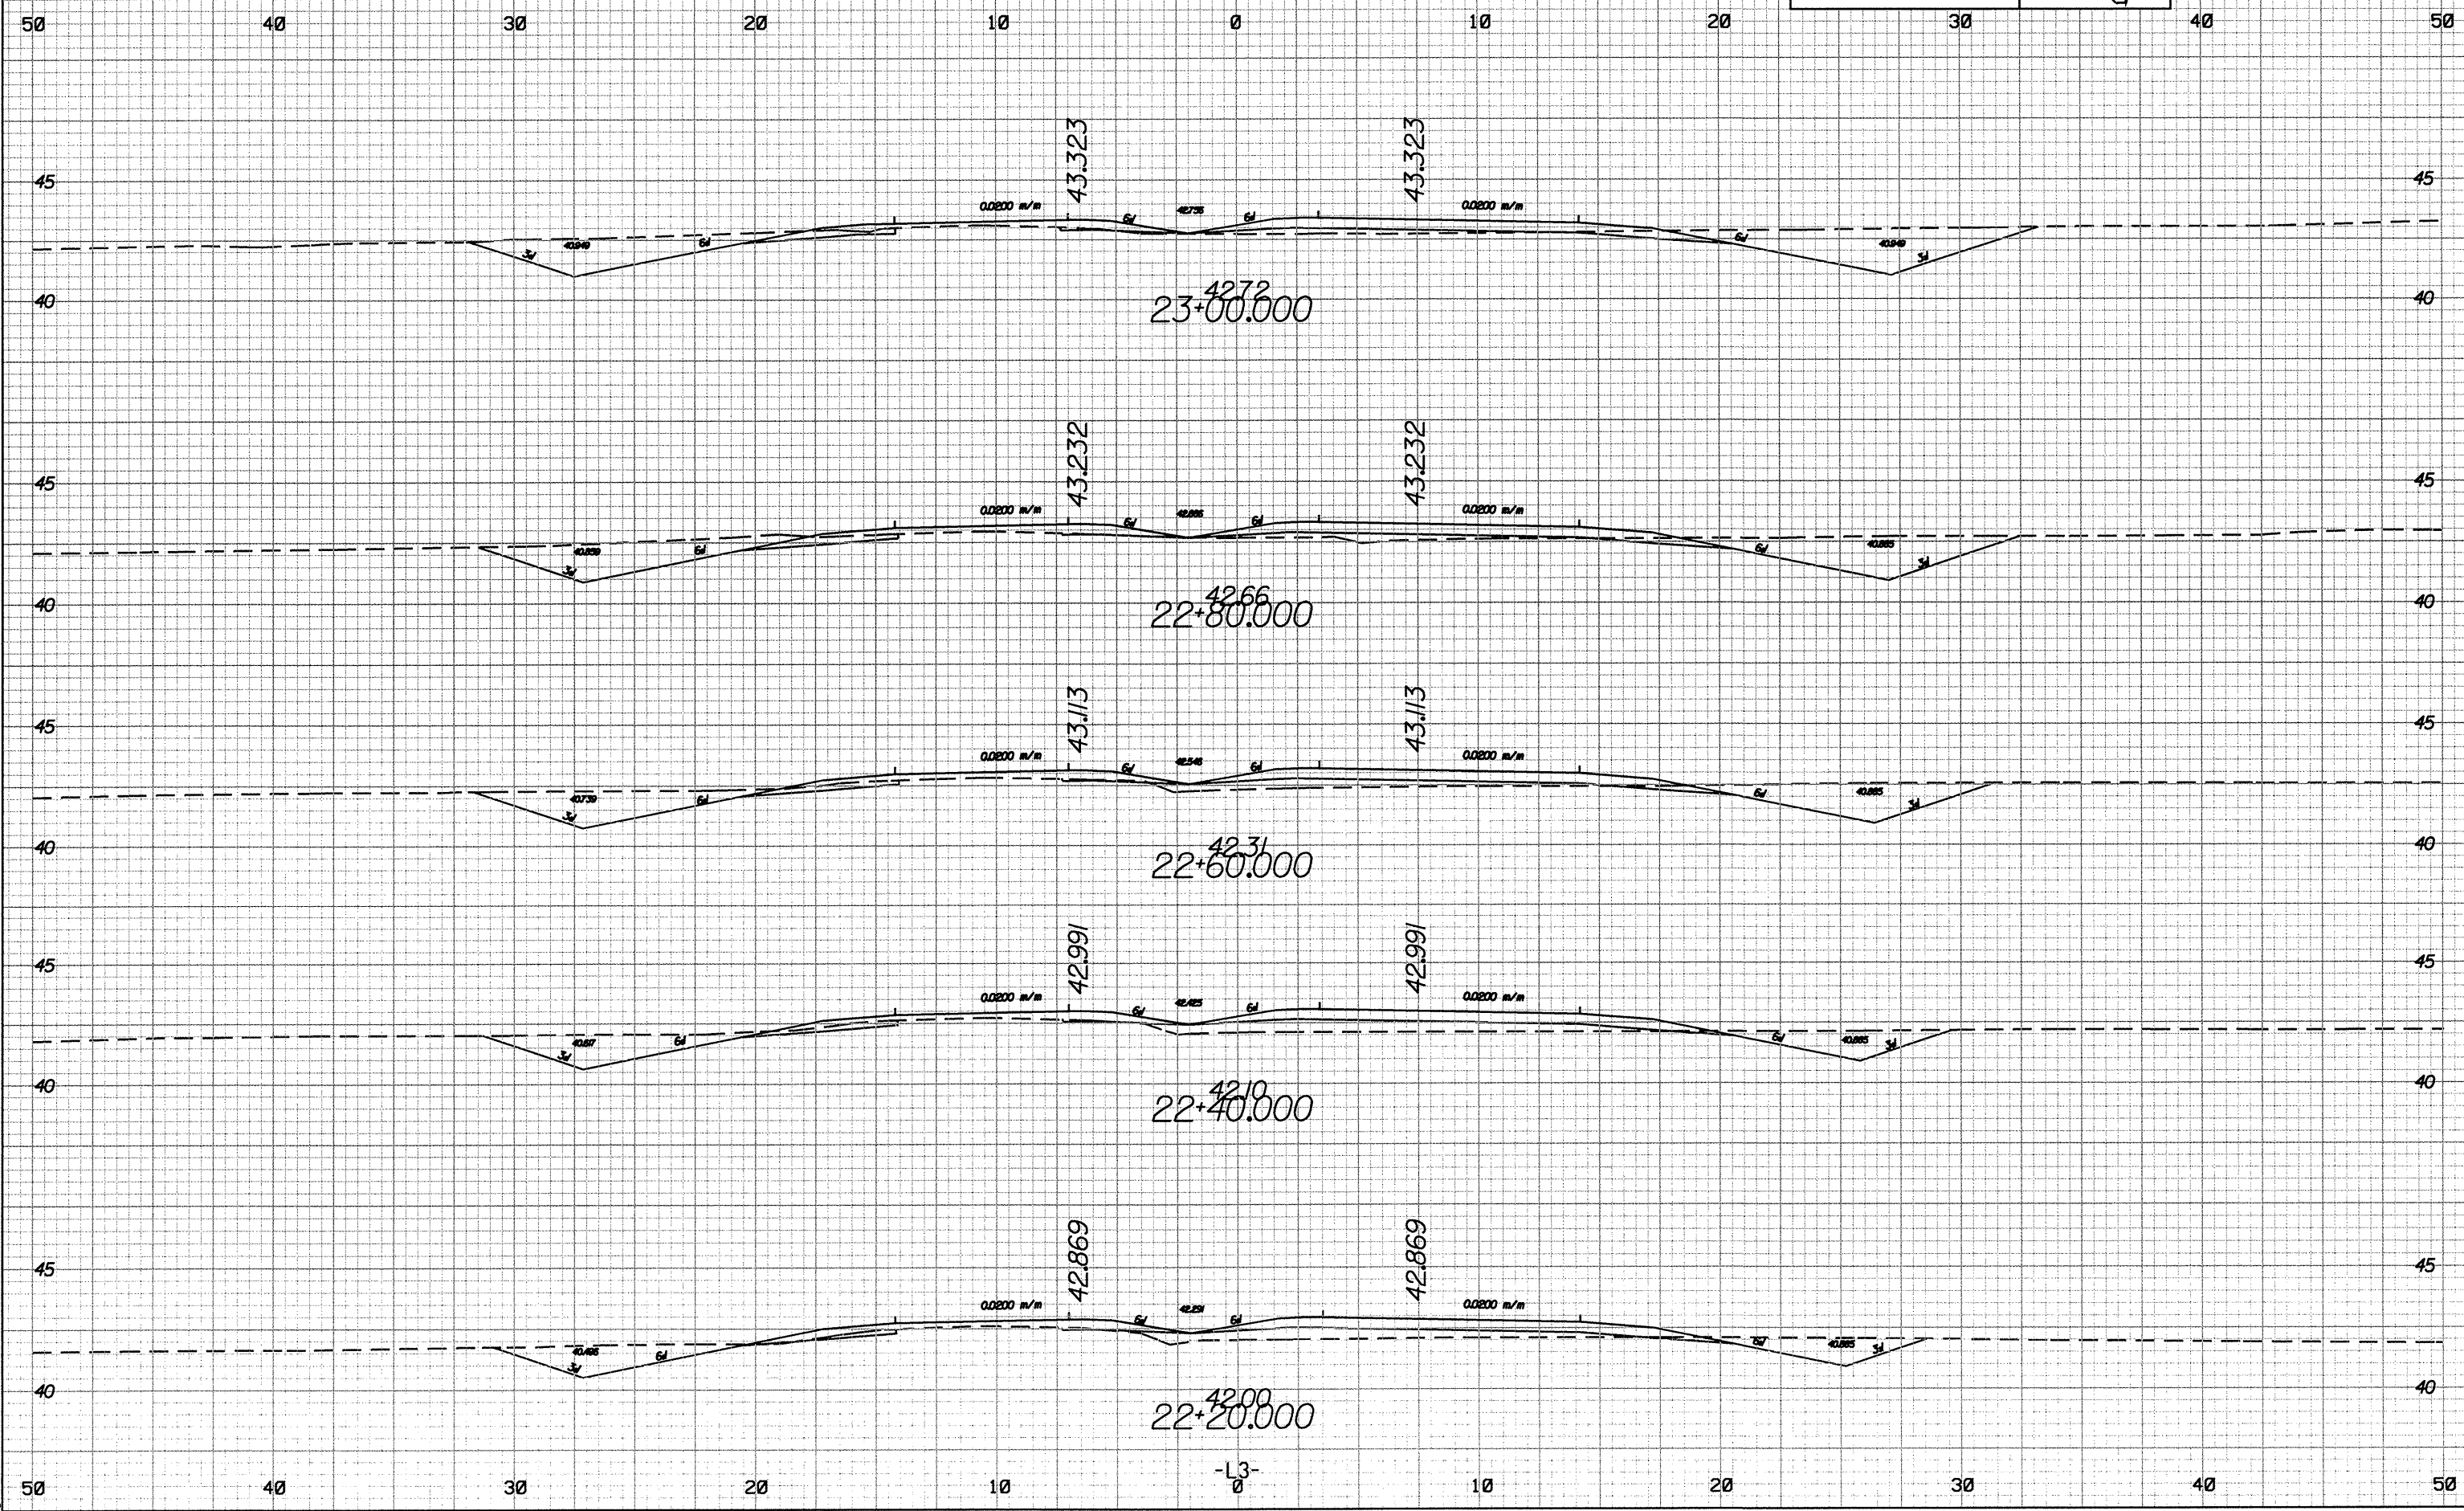

-L3-