

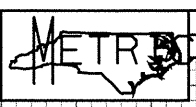


10/26/09
R:\2009\2009-10-26\10-26-09\10-26-09.dwg

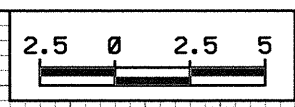

PROJECT REFERENCE NO. SHEET NO.
R-2562D X-34

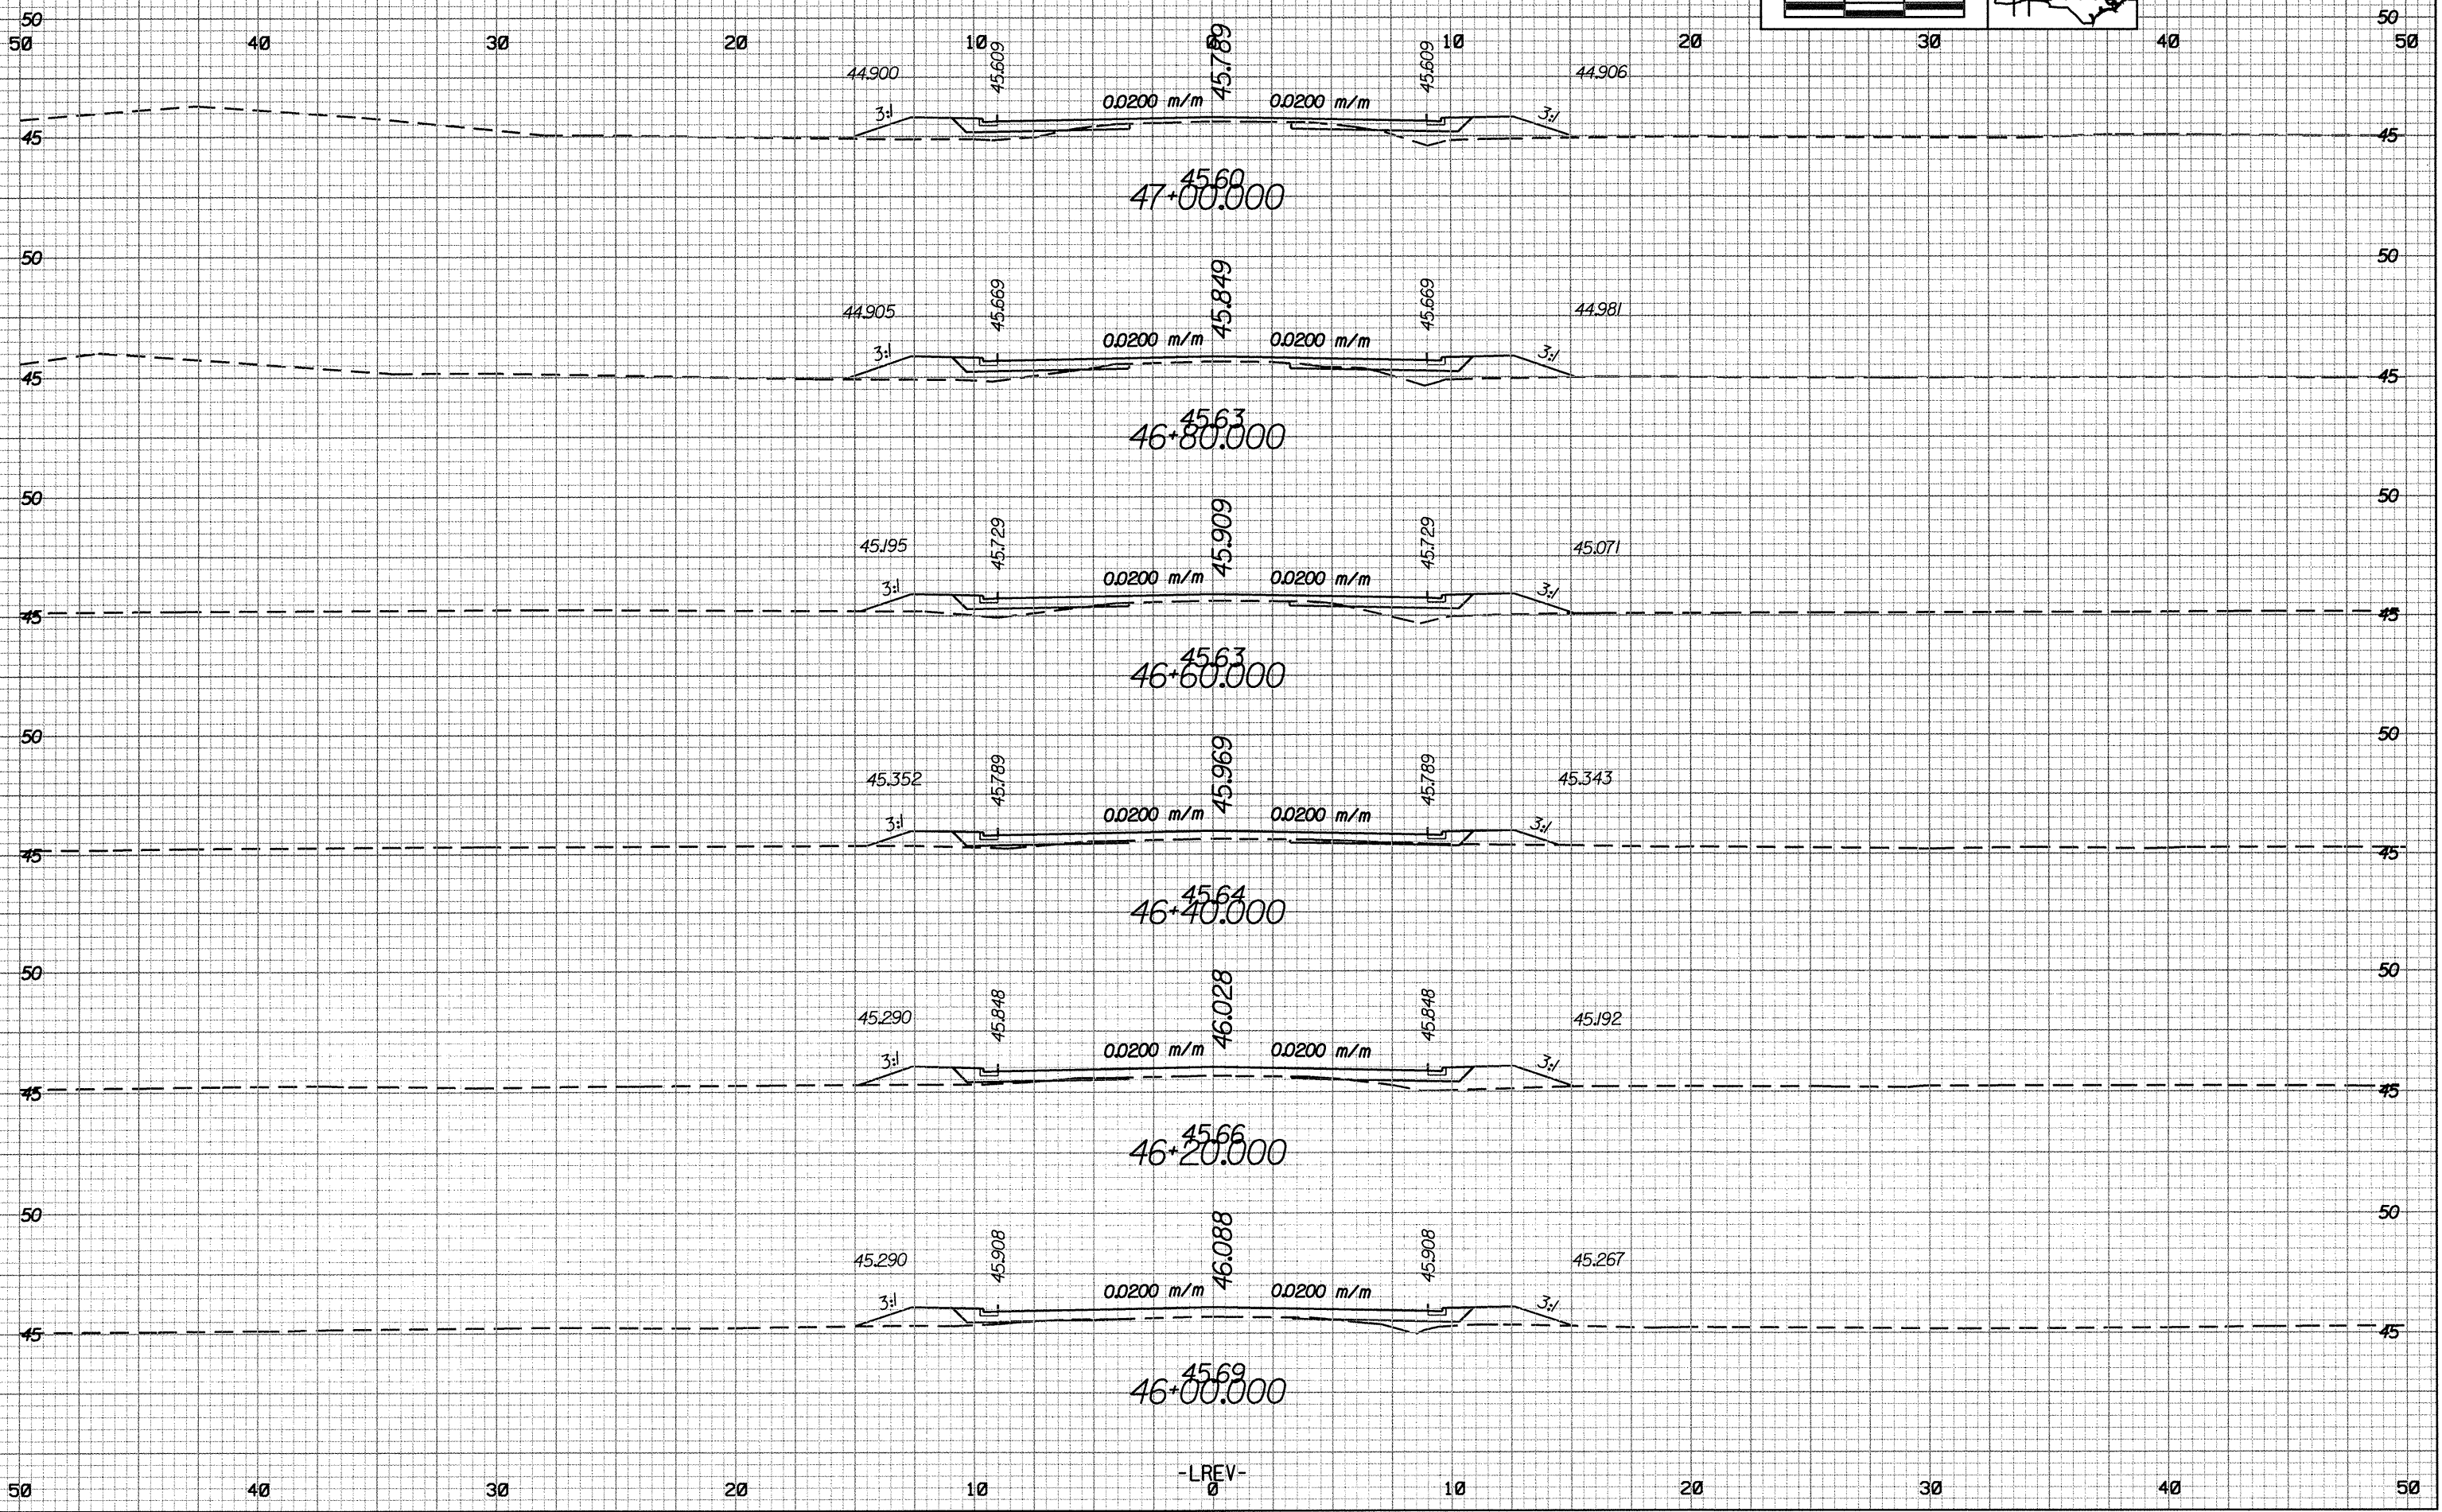

-LREV-
0