



10/26/09
R:\2004-2005\1546\1546.dwg
R:\2004-2005\1546\1546.dwg
R:\2004-2005\1546\1546.dwg

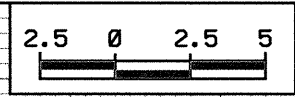

PROJECT REFERENCE NO. SHEET NO.
R-25620 X-20

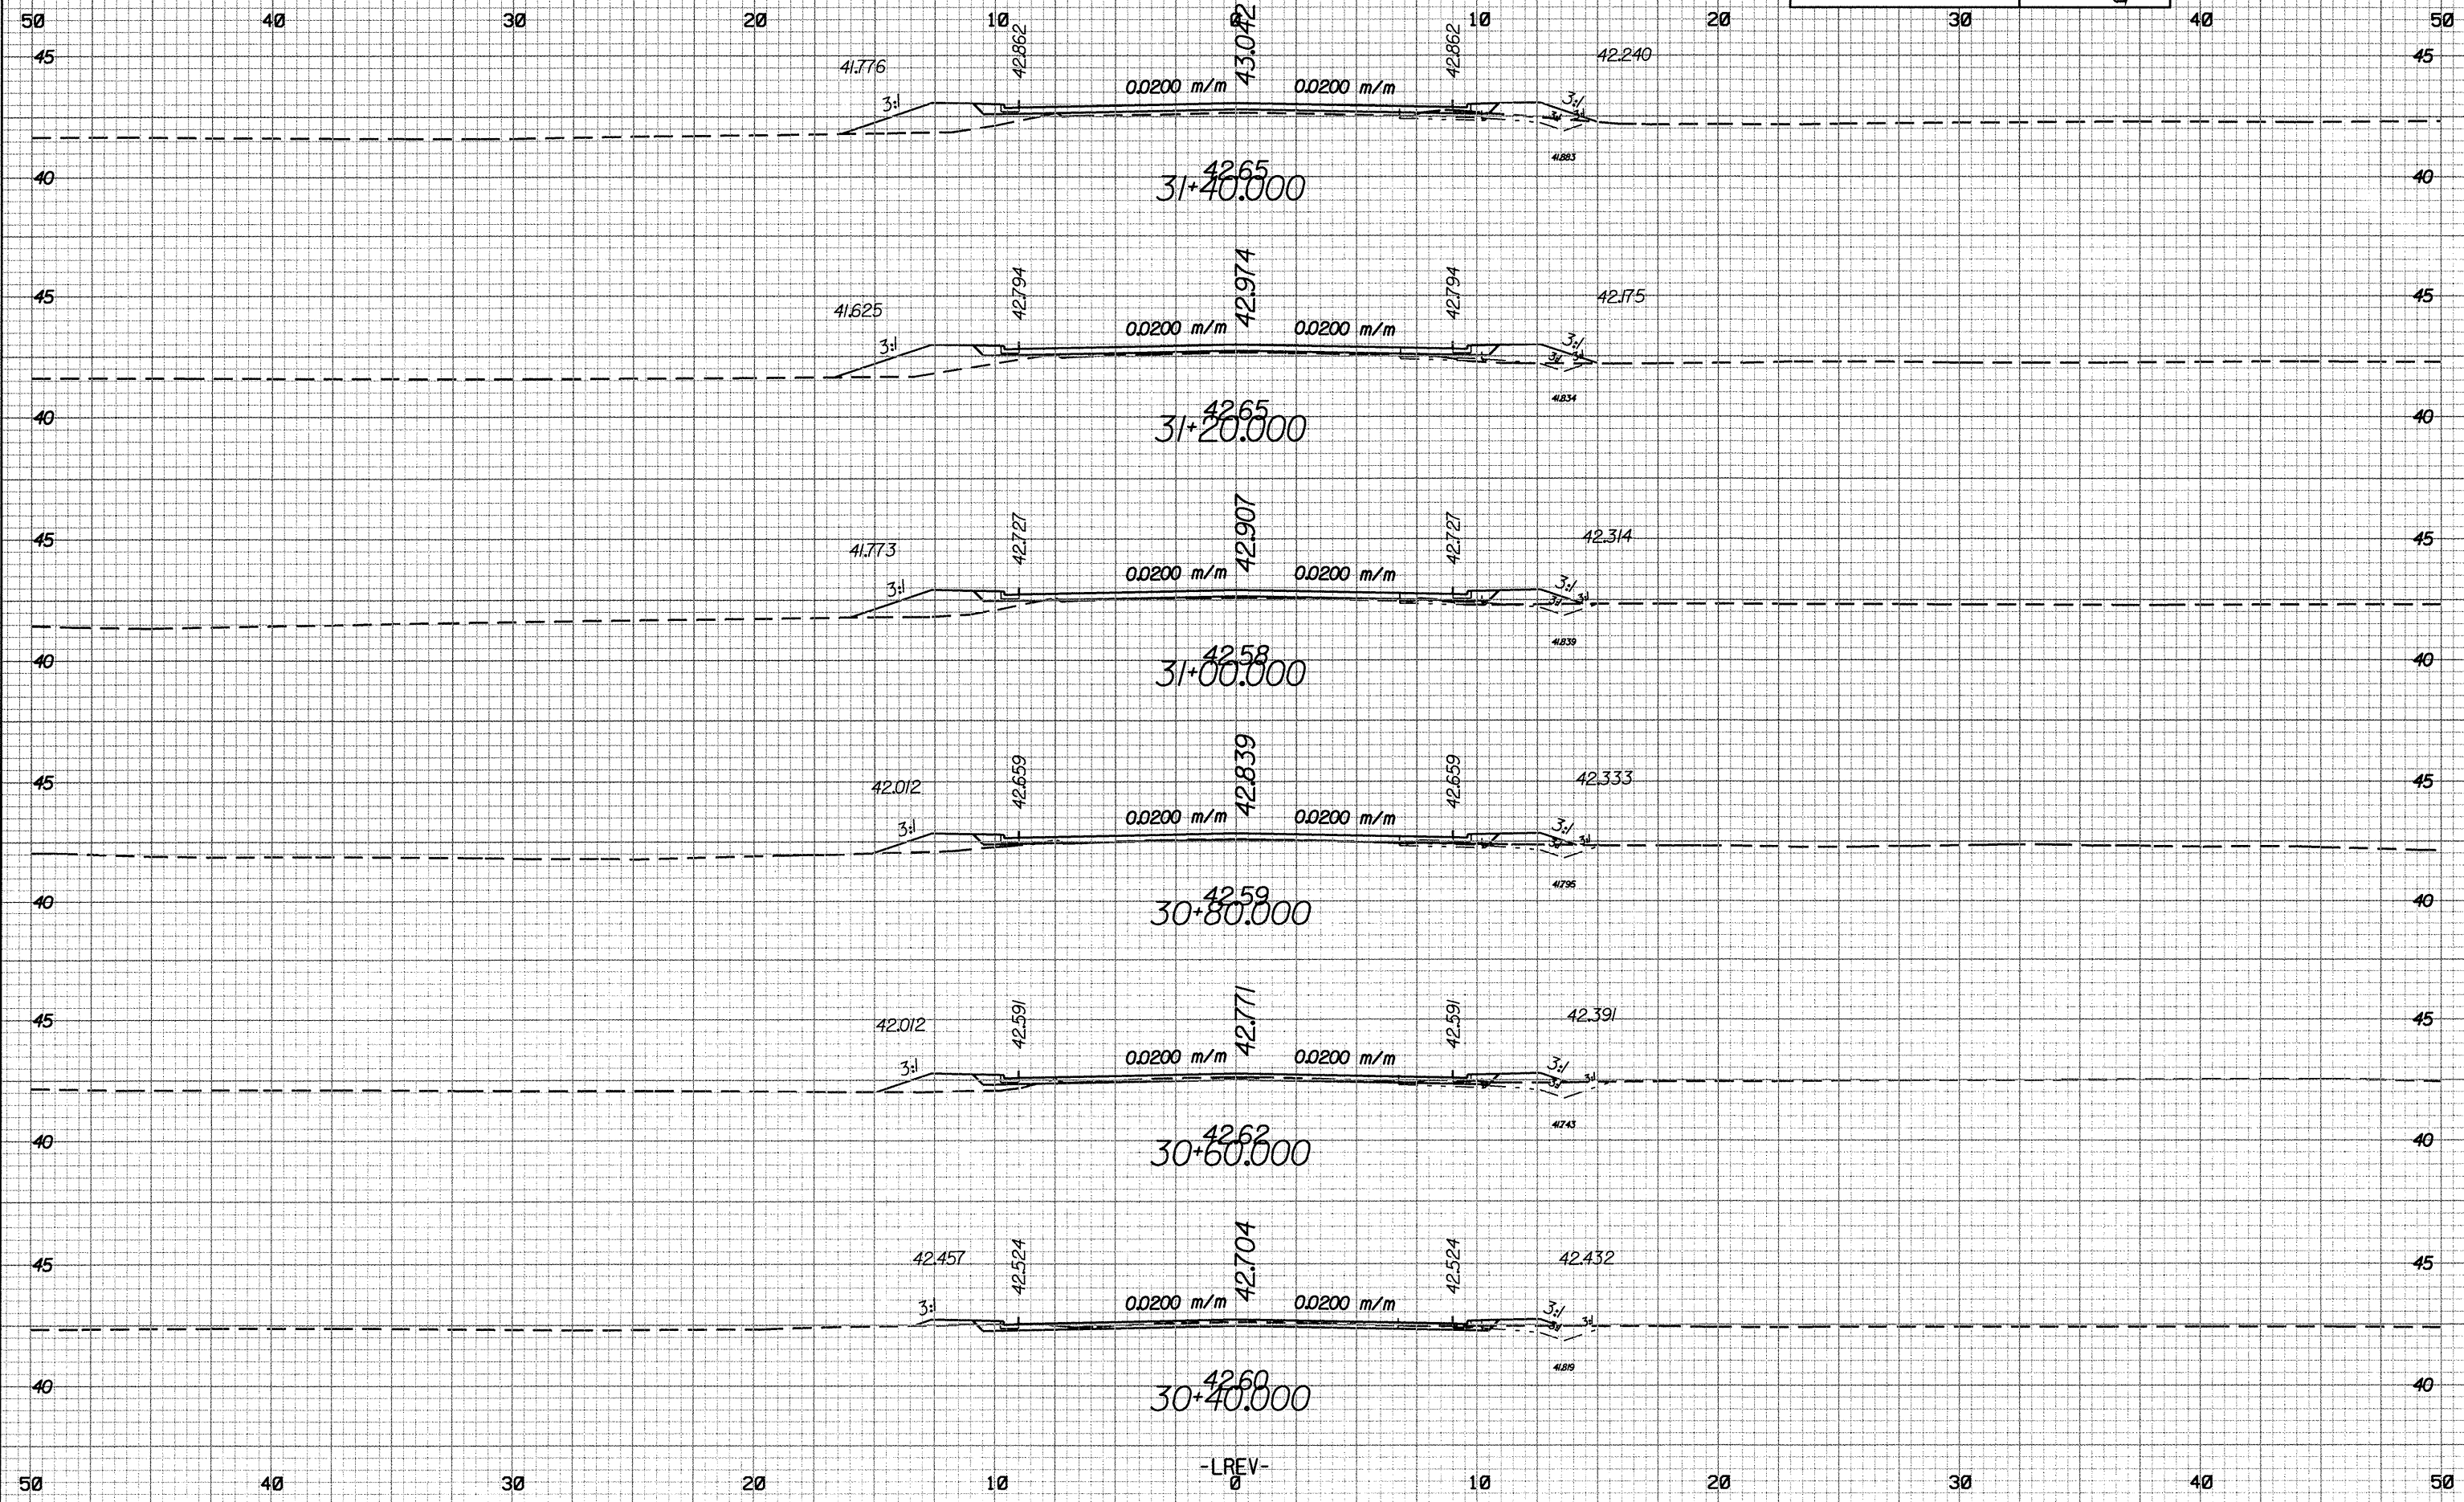

-LREV-
0