



10/26/09
R:\2008\2008_15\08\2008_15_08_01\2008_15_08_01_01.dwg
R:\2008\2008_15\08\2008_15_08_01\2008_15_08_01_01.dwg

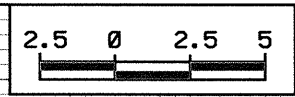

PROJECT REFERENCE NO. SHEET NO.
R-25620 X-11

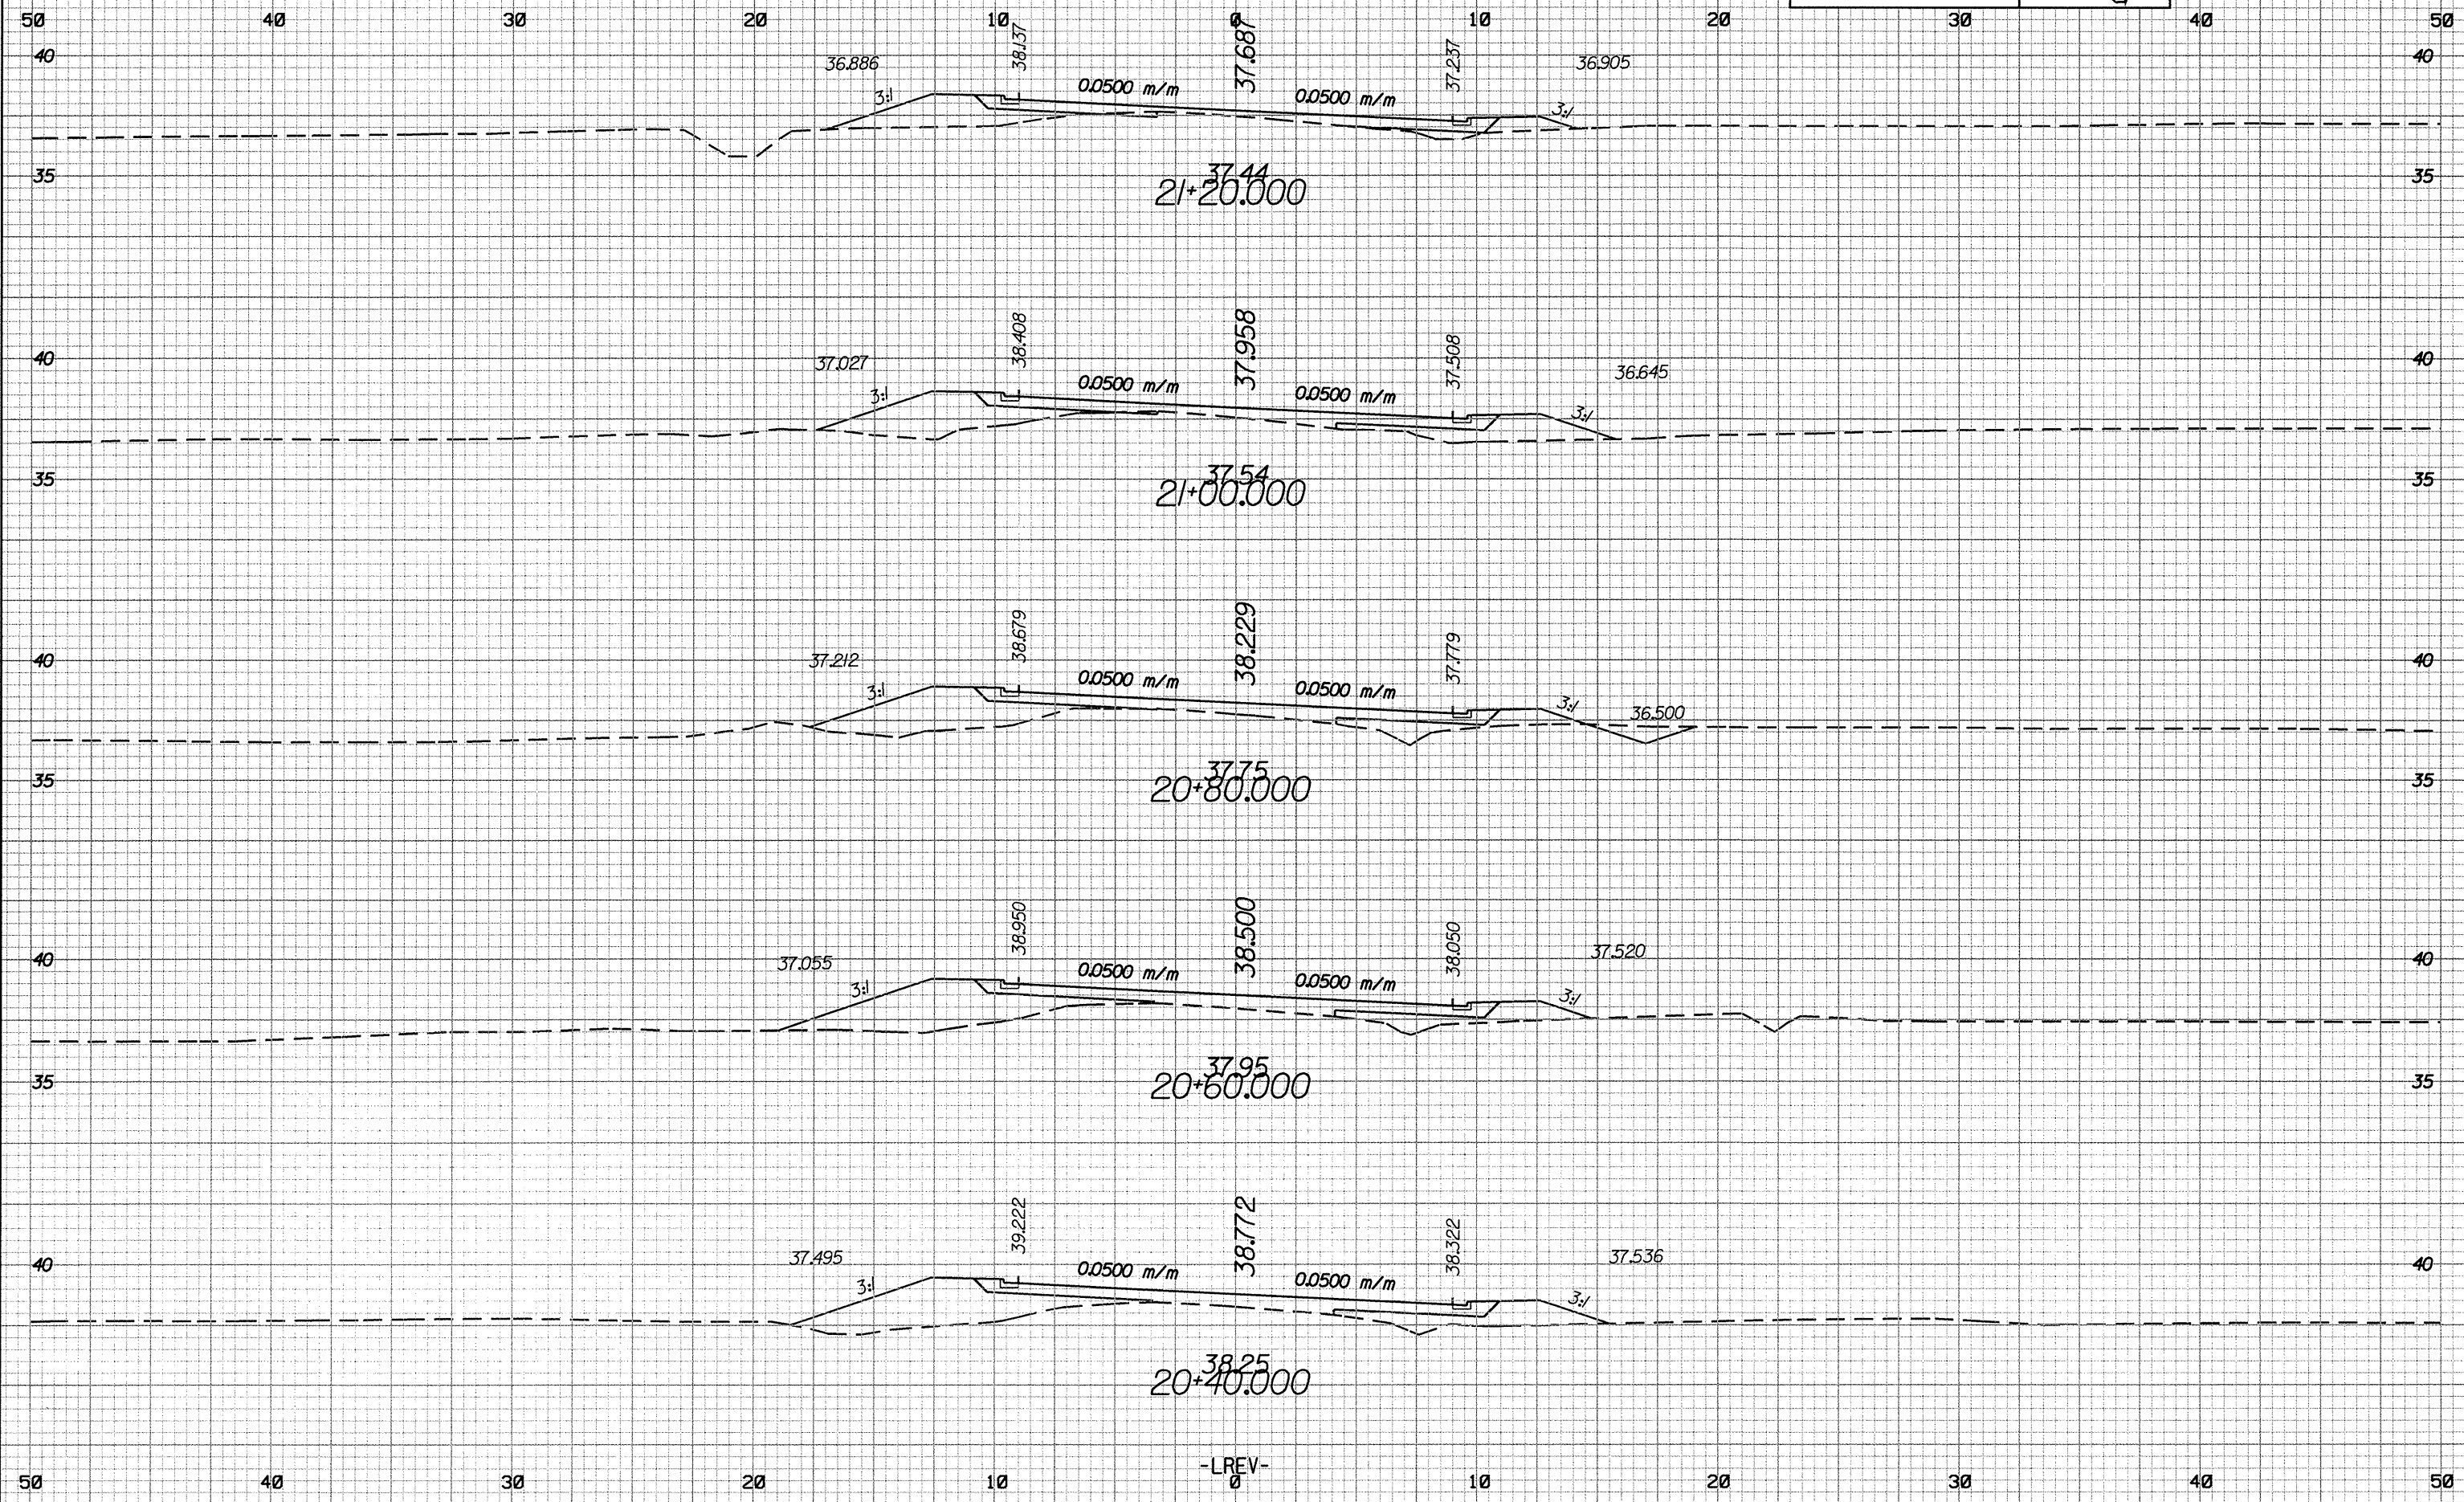

-LREV-
0