



10/26/89

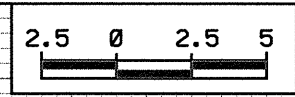


PROJECT REFERENCE NO. SHEET NO.
R-25620 X-1

50 40 30 20 10 0 10 20 30 40 50


50 50

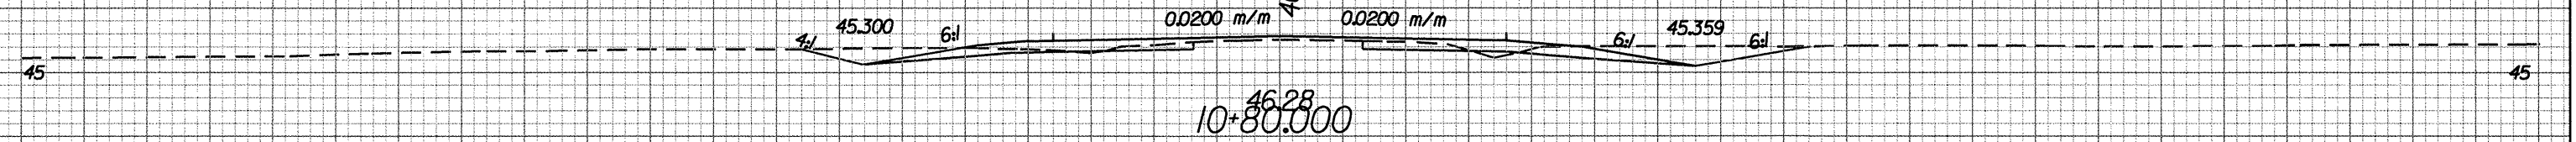


50 50

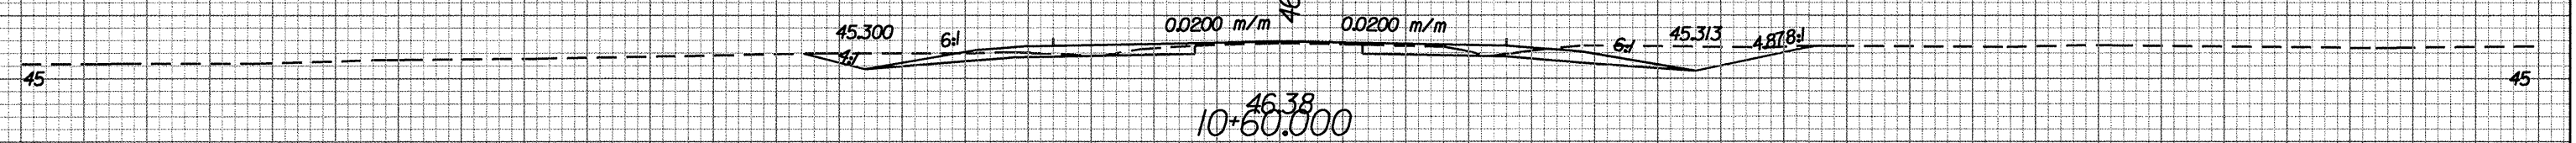


45 45

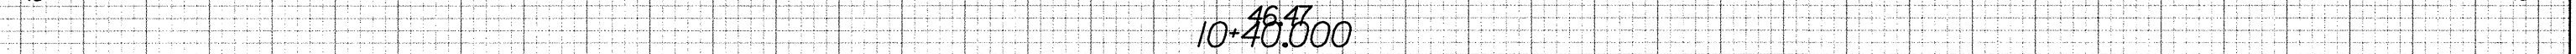

45 45

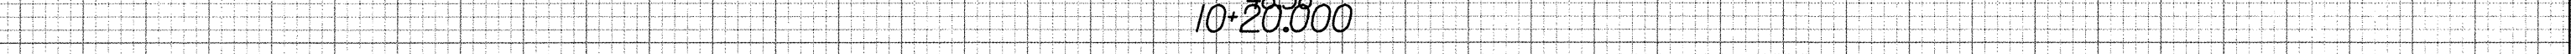

45 45

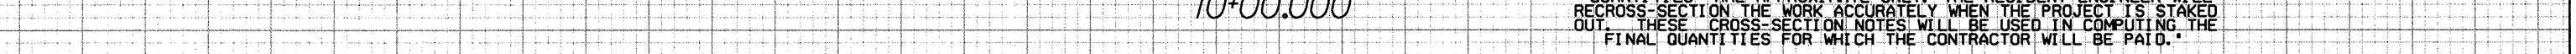

* QUANTITIES ARE APPROXIMATE ONLY. THE RESIDENT ENGINEER WILL RE-CROSS-SECTION THE WORK ACCURATELY WHEN THE PROJECT IS STAKED OUT. THESE CROSS-SECTION NOTES WILL BE USED IN COMPUTING THE FINAL QUANTITIES FOR WHICH THE CONTRACTOR WILL BE PAID.*

-LREV-
0

50 40 30 20 10 0 10 20 30 40 50

R:\25620\25620-RD-SP-LREV.DGN
 10/26/89 10:58 AM
 METRO