


CROSS SECTION THROUGH EB1


BRIDGE NO. 85
33422.1.1 (B-4058)

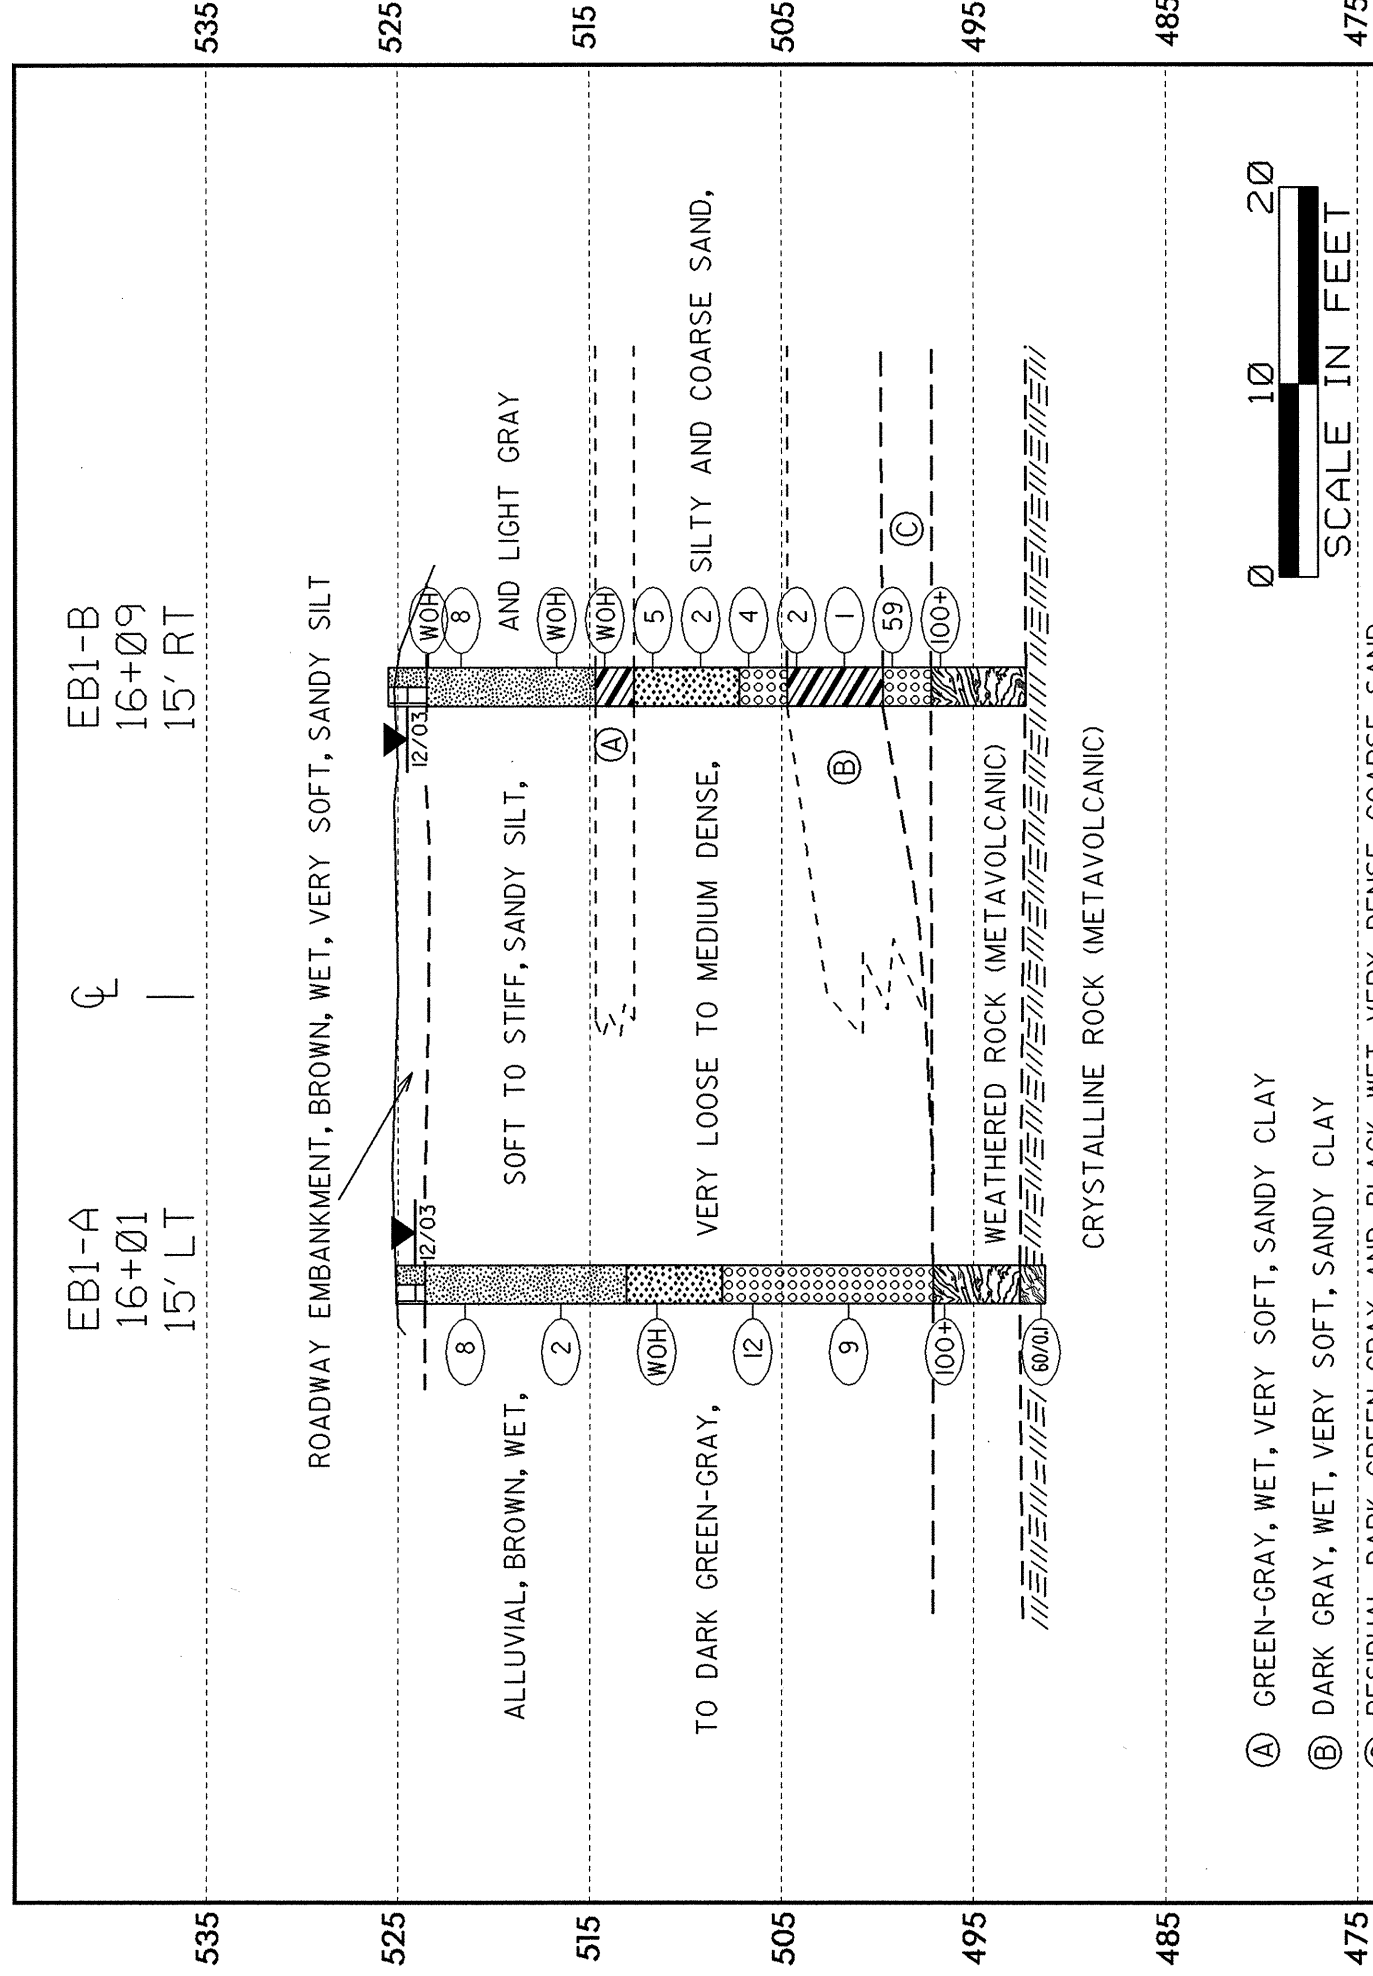

- (A) GREEN-GRAY, WET, VERY SOFT, SANDY CLAY
- (B) DARK GRAY, WET, VERY SOFT, SANDY CLAY
- (C) RESIDUAL, DARK GREEN-GRAY AND BLACK, WET, VERY DENSE, COARSE SAND

CROSS SECTION THROUGH BI

BRIDGE NO. 85
33422.1.1 (B-4058)

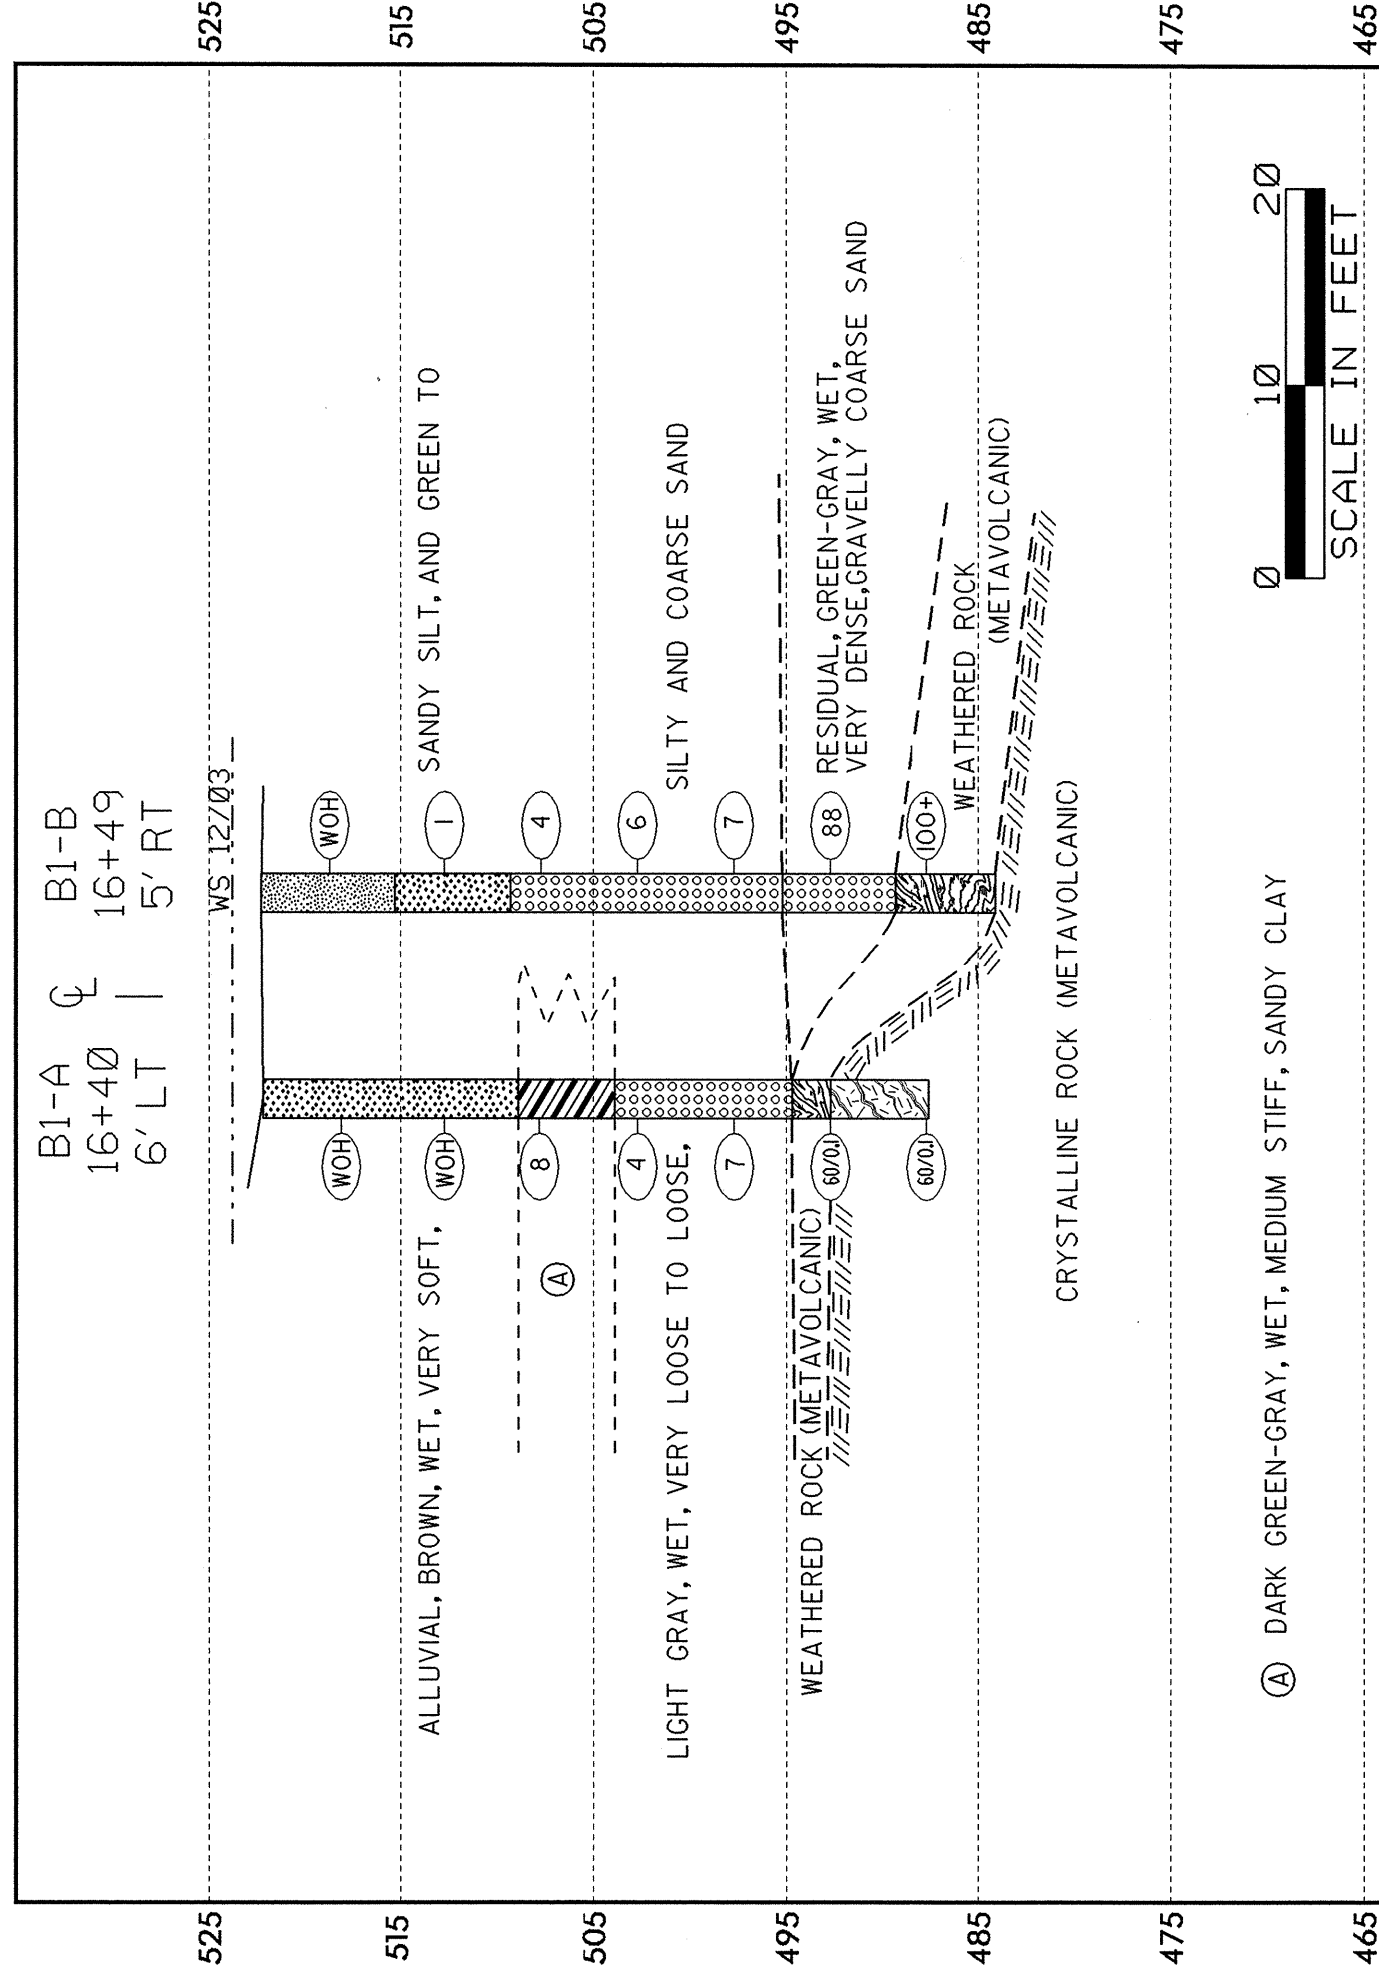

- (A) DARK GREEN-GRAY, WET, MEDIUM STIFF, SANDY CLAY