
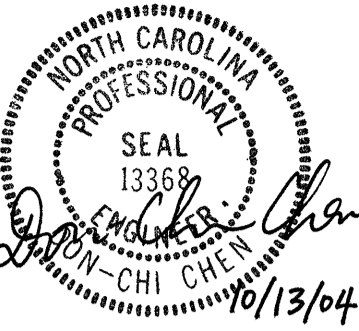
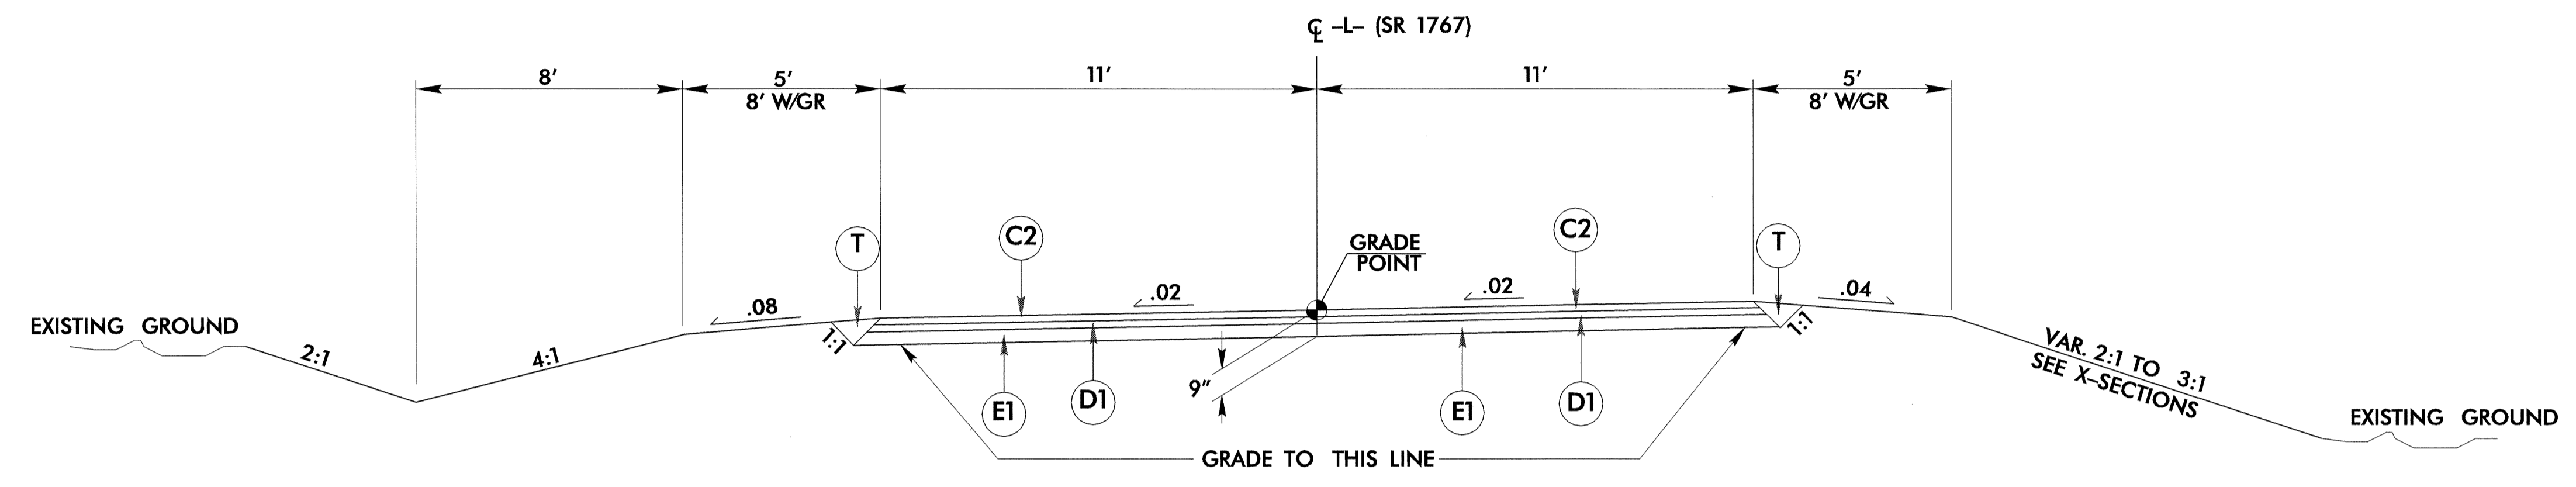


6/2/99

ROADWAY DESIGN ENGINEER	PAVEMENT DESIGN ENGINEER
 JAMES A. SPEER 10/13/04	 CHI CHEN 10/13/04


C1	1 1/4" TYPE SF9.5A
C2	2 1/2" TYPE SF9.5A
C3	VAR. DEPTH TYPE SF9.5A
D1	2 1/2" TYPE I19.0B
D2	VAR. DEPTH TYPE I19.0B
E1	4" TYPE B25.0B
E2	VAR. DEPTH TYPE B25.0B
T	EARTH MATERIAL
U	EXISTING PAVEMENT
W	WEDGING



**TYPICAL SECTION NO. 2**

**USE TYPICAL SECTION NO. 2**

-L- STA. 13+25.00 TO STA. 16+05.00 (BEGIN BRIDGE)  
-L- STA. 17+46.10 (END BRIDGE) TO STA. 20+12.00

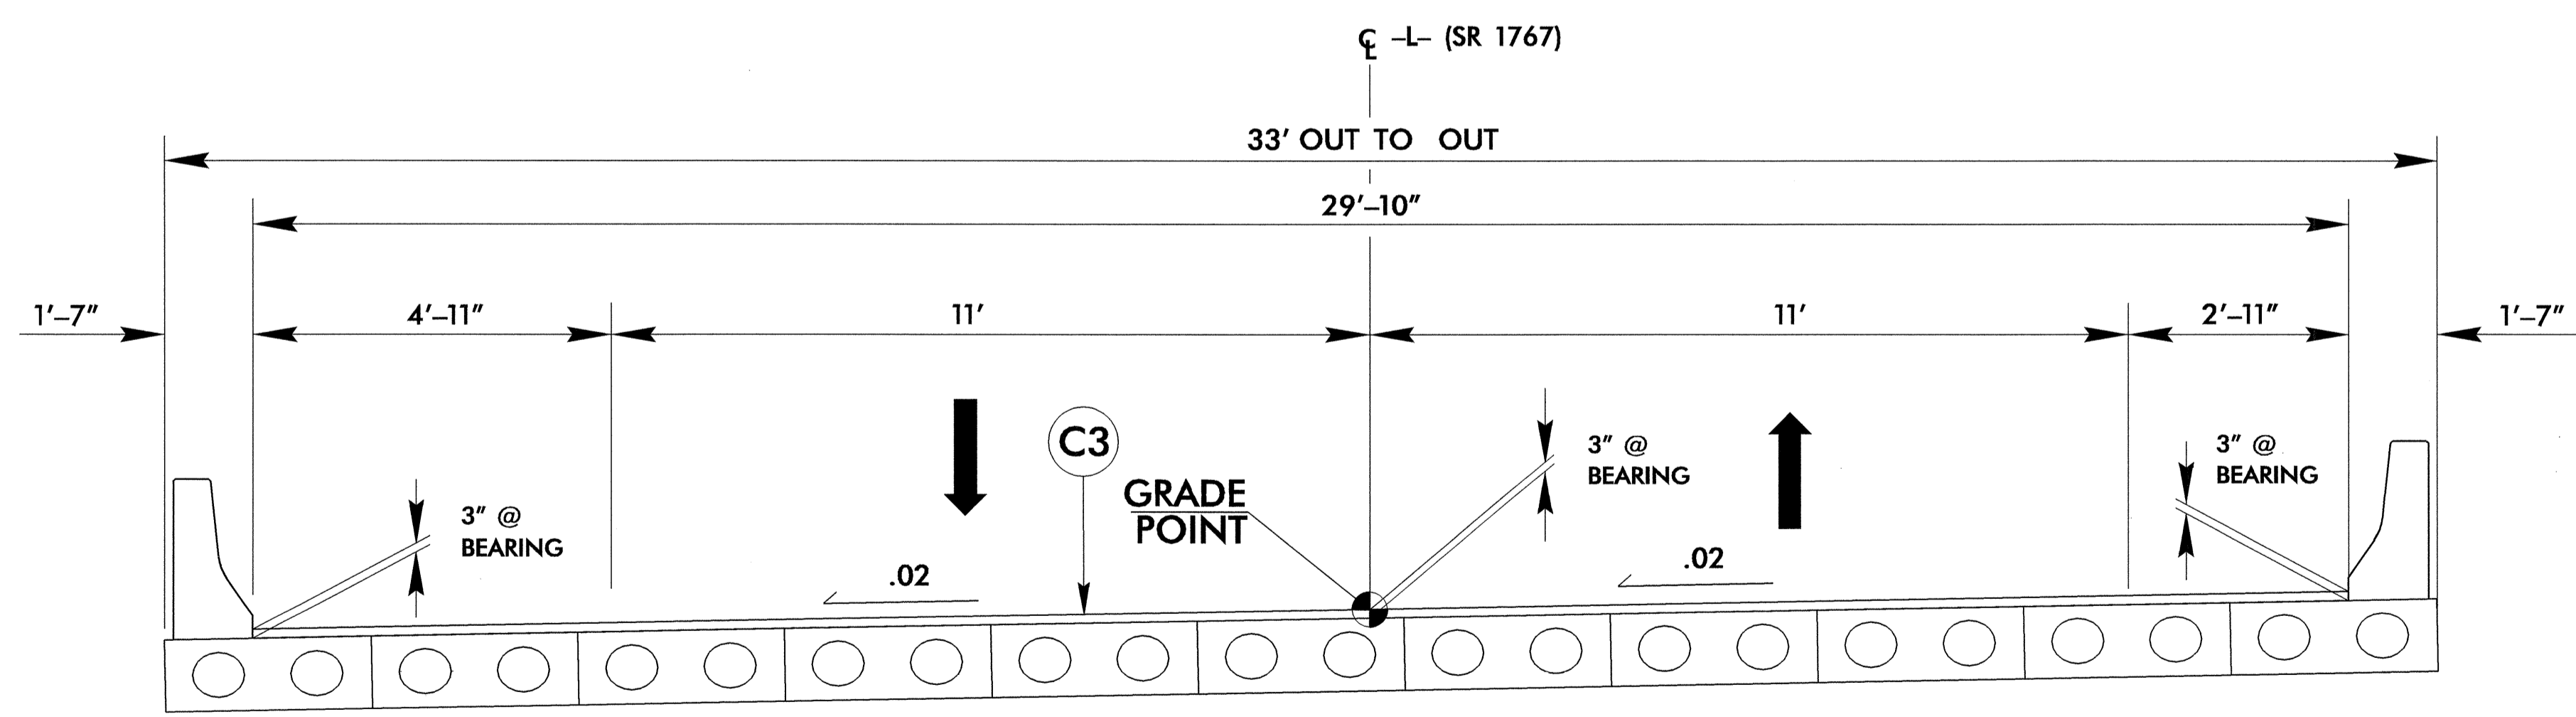

**TYPICAL SECTION NO. 3**

**USE TYPICAL SECTION NO. 3**

-L- STA. 16+05.00 (BEGIN BRIDGE) TO STA. 17+46.10 (END BRIDGE)

29-SEP-2004 11:35  
C:\Roadway\Projects\B4058\_rdi\_tup\_1.dgn  
DWGardner