


9/20/99

TIP: B-4334

C201360


CONTRACT:

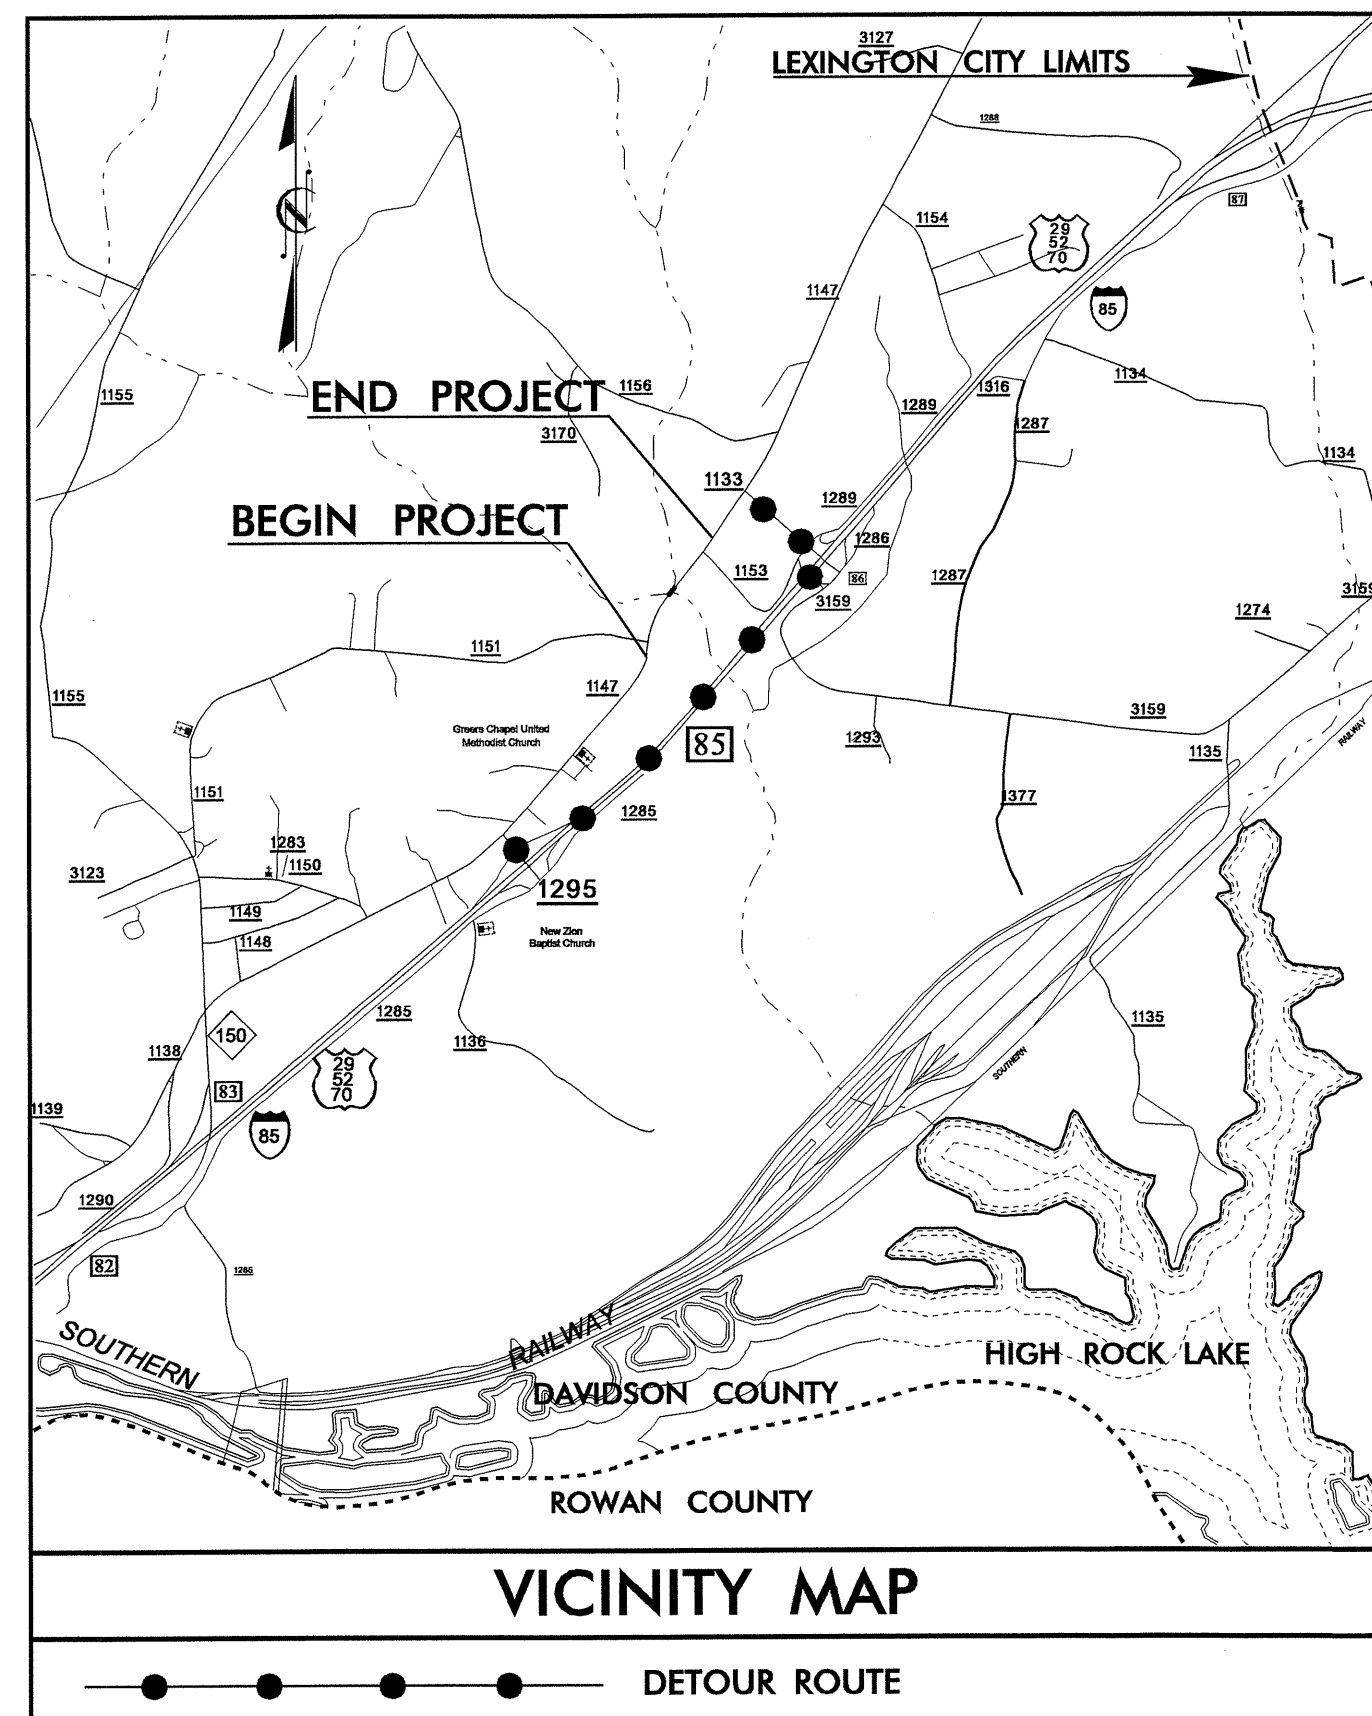


STATE OF NORTH CAROLINA
 DIVISION OF HIGHWAYS
DAVIDSON COUNTY

LOCATION: BRIDGE NO. 404 OVER SOUTH POTTS CREEK ON SR 1147
 TYPE OF WORK: GRADING, DRAINAGE, PAVING AND STRUCTURE

STATE	STATE PROJECT REFERENCE NO.	SHEET NO.	TOTAL SHEETS
N.C.	B-4334	1	
STATE PROJ. NO.	F.A. PROJ. NO.	DESCRIPTION	
33671.1.1	BRSTP-1147(3)	PE	
33671.2.1	BRSTP-1147(3)	RW, UTIL	
33671.3.1	BRSTP-1147(8)	CONST.	


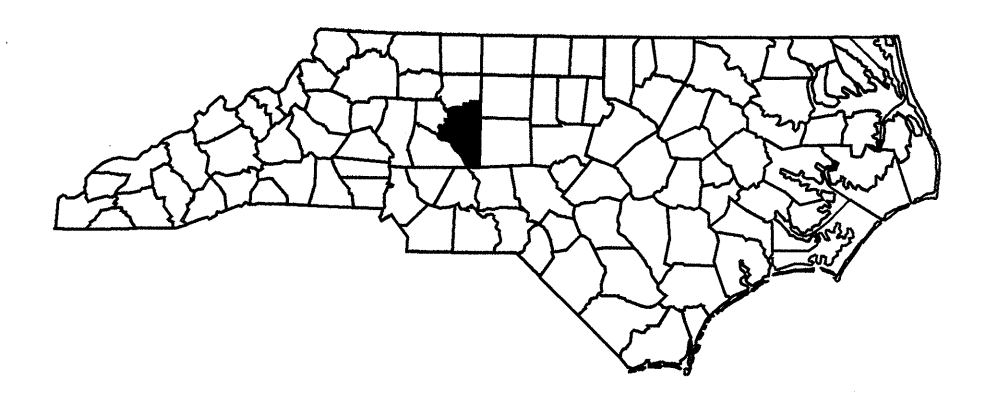


See Sheet 1-A For Index of Sheets
 See Sheet 1-B For Conventional Symbols

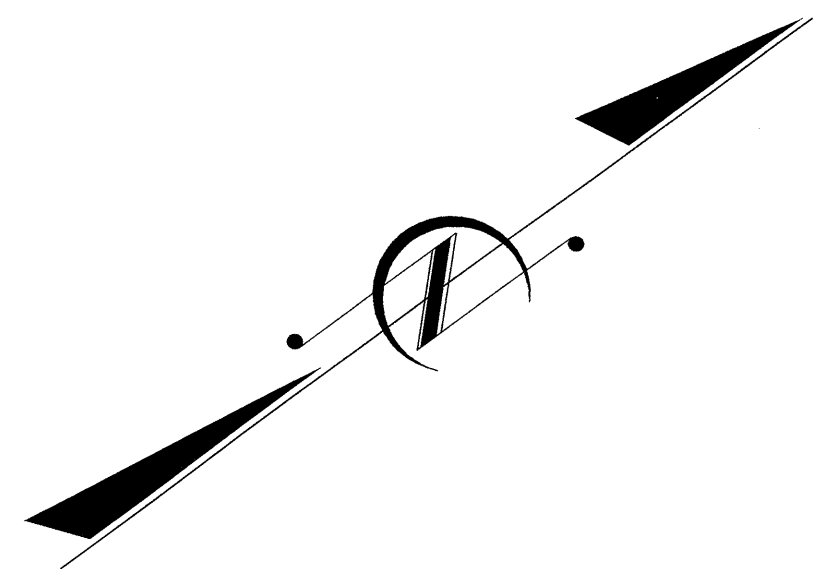

-L- STATION 18+50
 BEGIN TIP PROJECT B-4334

-L- STATION 36+50
 END TIP PROJECT B-4334

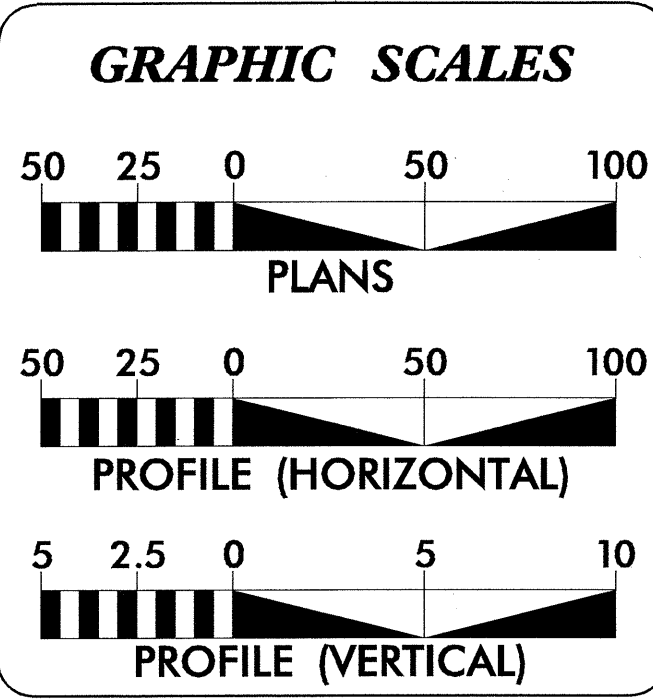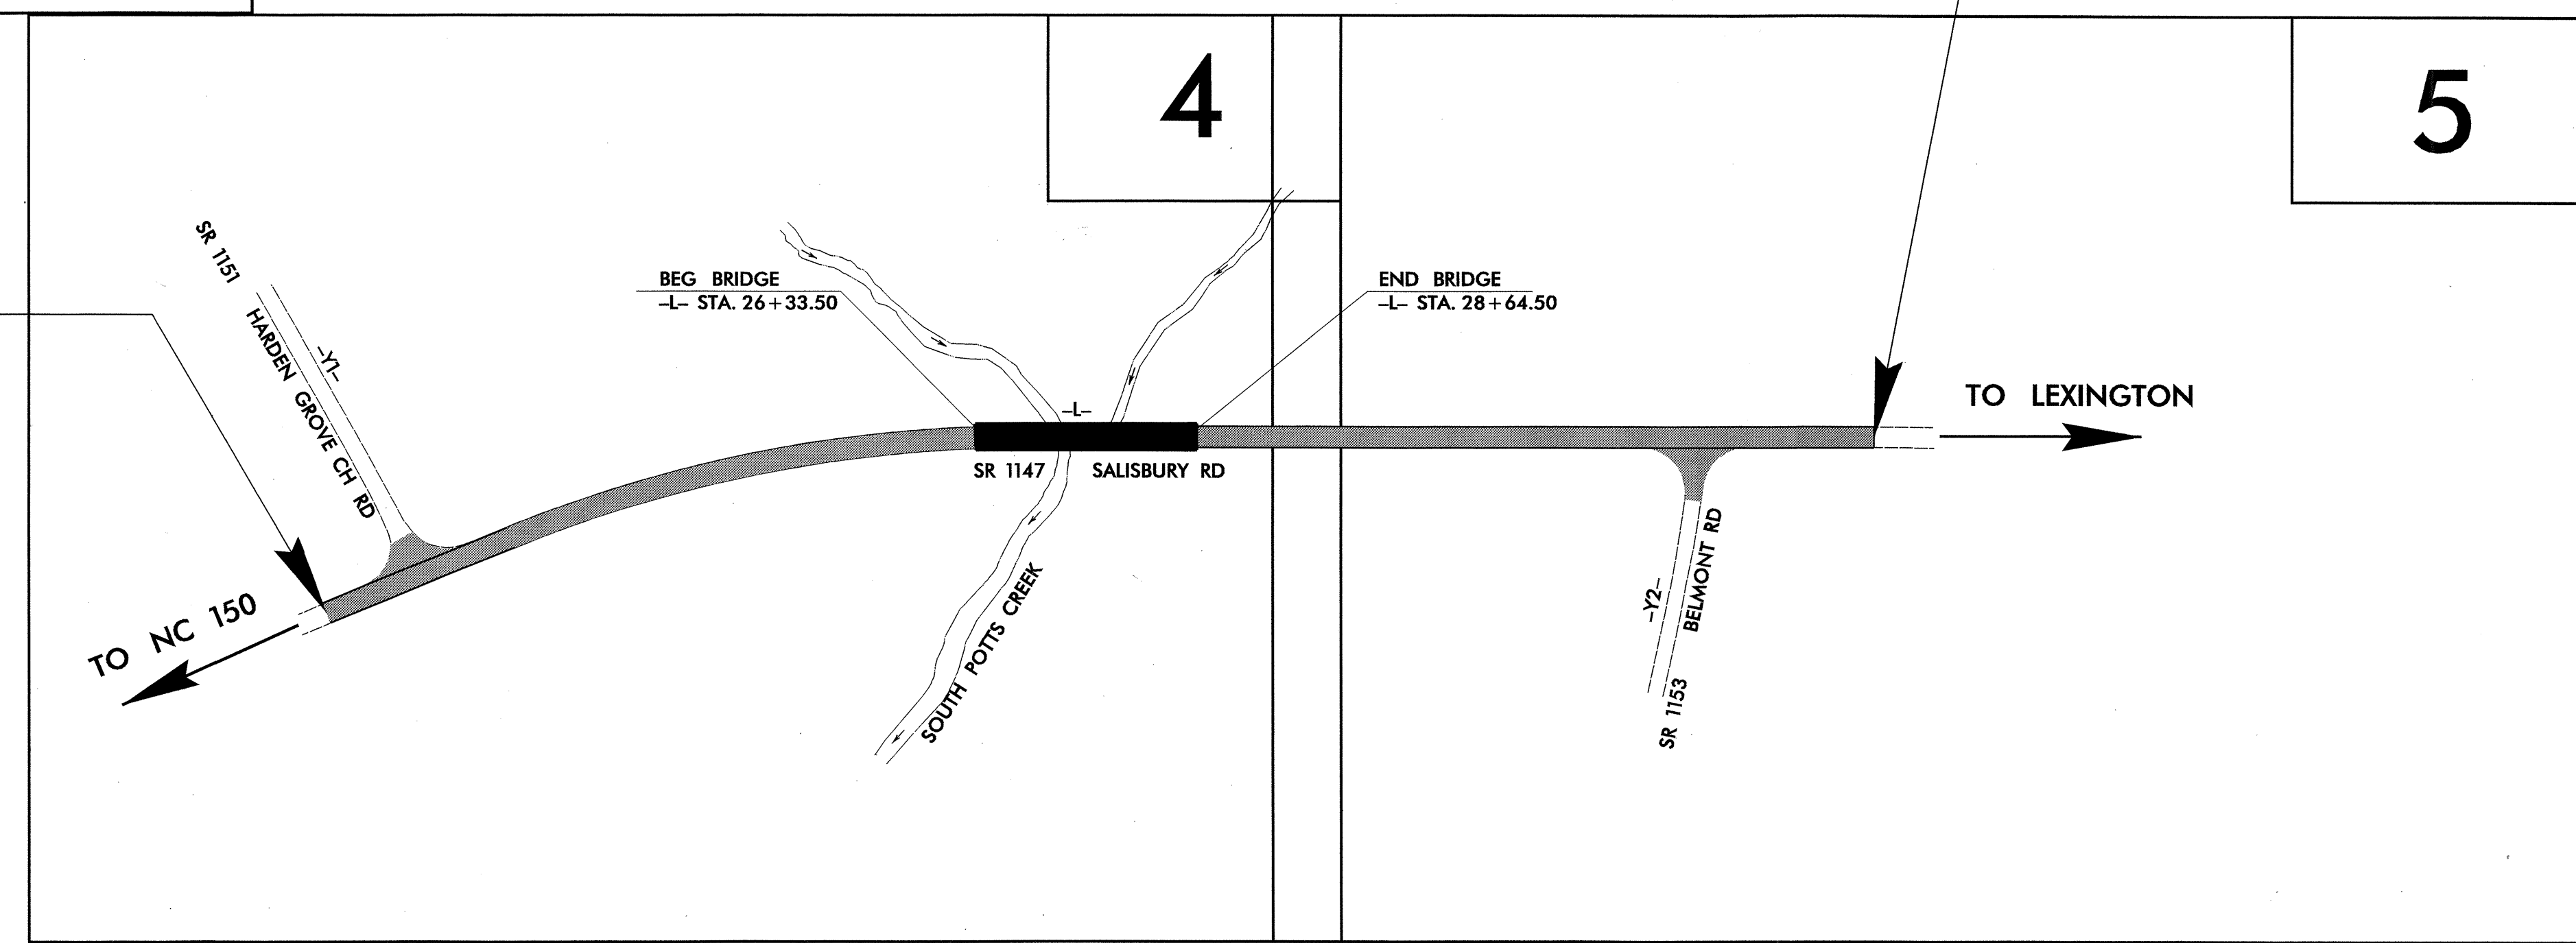

DESIGN DATA

ADT 2002 = 1850
 ADT 2025 = 3000
 DHV = 10 %
 D = 60 %
 T = 4 % *
 V = 60 MPH
 * TTST 1 % DUAL 3 %

PROJECT LENGTH

LENGTH ROADWAY TIP PROJECT B-4334 = 0.297 Mi
 LENGTH STRUCTURE TIP PROJECT B-4334 = 0.044 Mi
 TOTAL LENGTH TIP PROJECT B-4334 = 0.341 Mi

Prepared in the Office of:
DIVISION OF HIGHWAYS
 1000 Birch Ridge Dr., Raleigh, NC 27610

2002 STANDARD SPECIFICATIONS

RIGHT OF WAY DATE: SEPTEMBER 25, 2002

LETTING DATE: DECEMBER 21, 2004

JIMMY GOODNIGHT, PE
 PROJECT ENGINEER

STEVE KENDALL
 PROJECT DESIGN ENGINEER

HYDRAULICS ENGINEER

Professional Engineer Seal: NORTH CAROLINA PROFESSIONAL ENGINEER SEAL 20528

Professional Engineer Seal: NORTH CAROLINA PROFESSIONAL ENGINEER SEAL 14493

Professional Engineer Seal: NORTH CAROLINA PROFESSIONAL ENGINEER SEAL 14493

Professional Engineer Seal: NORTH CAROLINA PROFESSIONAL ENGINEER SEAL 14493

DIVISION OF HIGHWAYS
 STATE OF NORTH CAROLINA

Signature: *Ant M. Miller*

STATE DESIGN ENGINEER

DEPARTMENT OF TRANSPORTATION
 FEDERAL HIGHWAY ADMINISTRATION

APPROVED
 DIVISION ADMINISTRATOR

DATE