

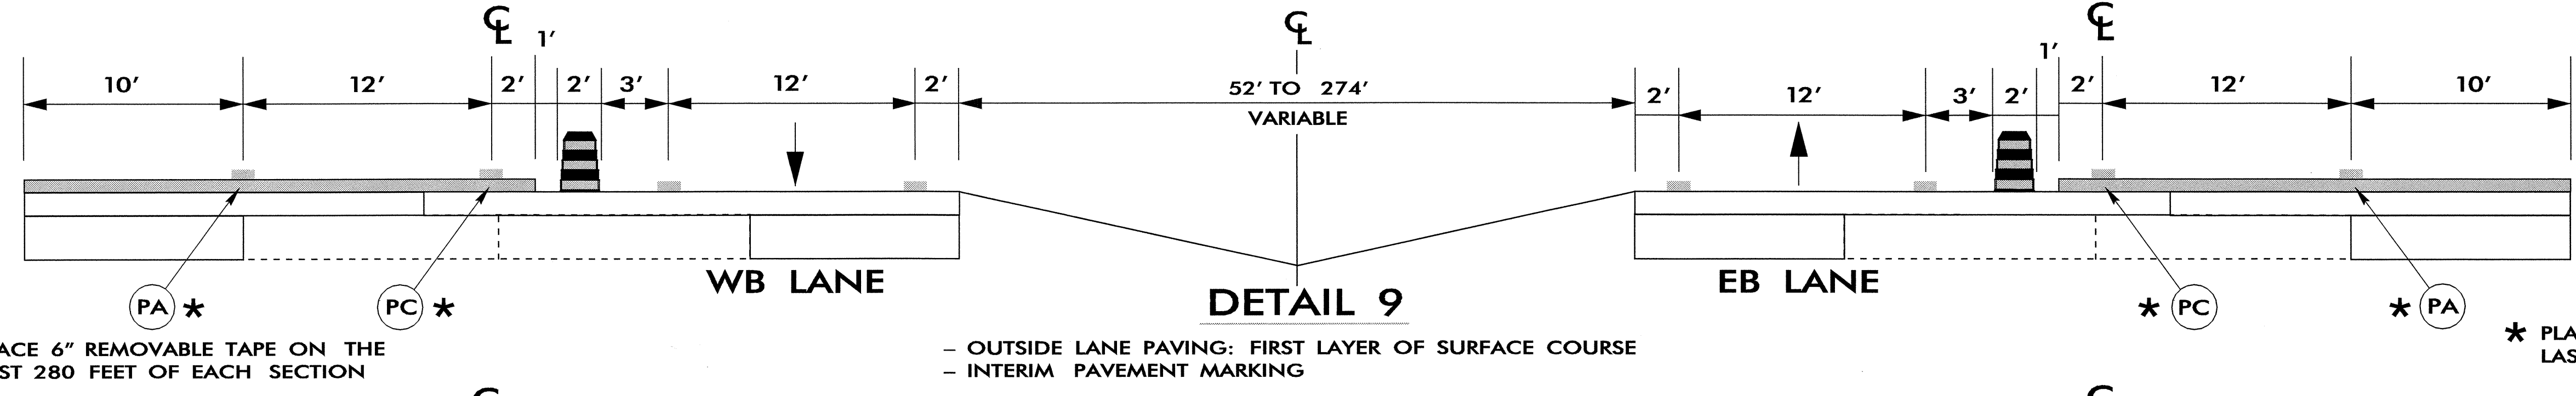
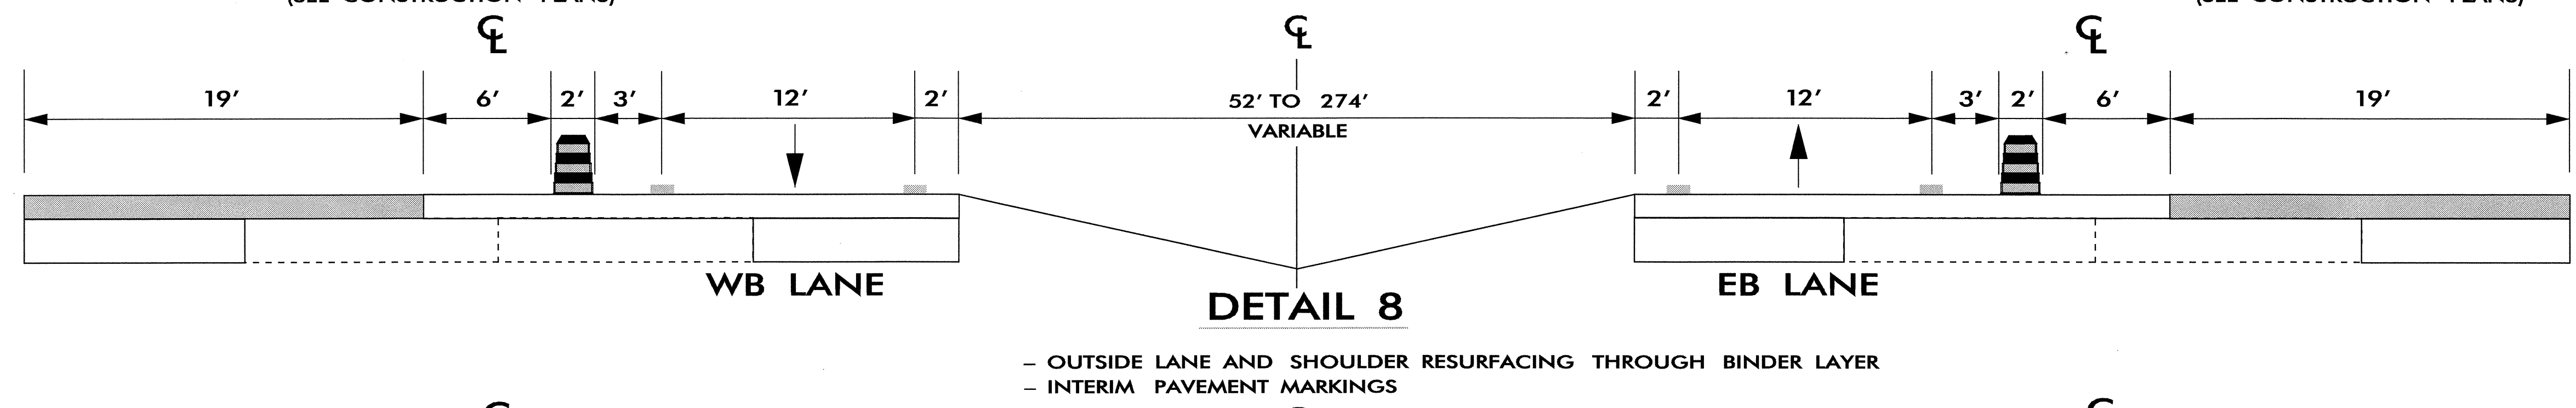


THIS WORK MUST BE FINISHED BY FRIDAY AT NOON WITH TRAFFIC RETURNED TO THE EXISTING 2-LANE, ONE-WAY PATTERNS.

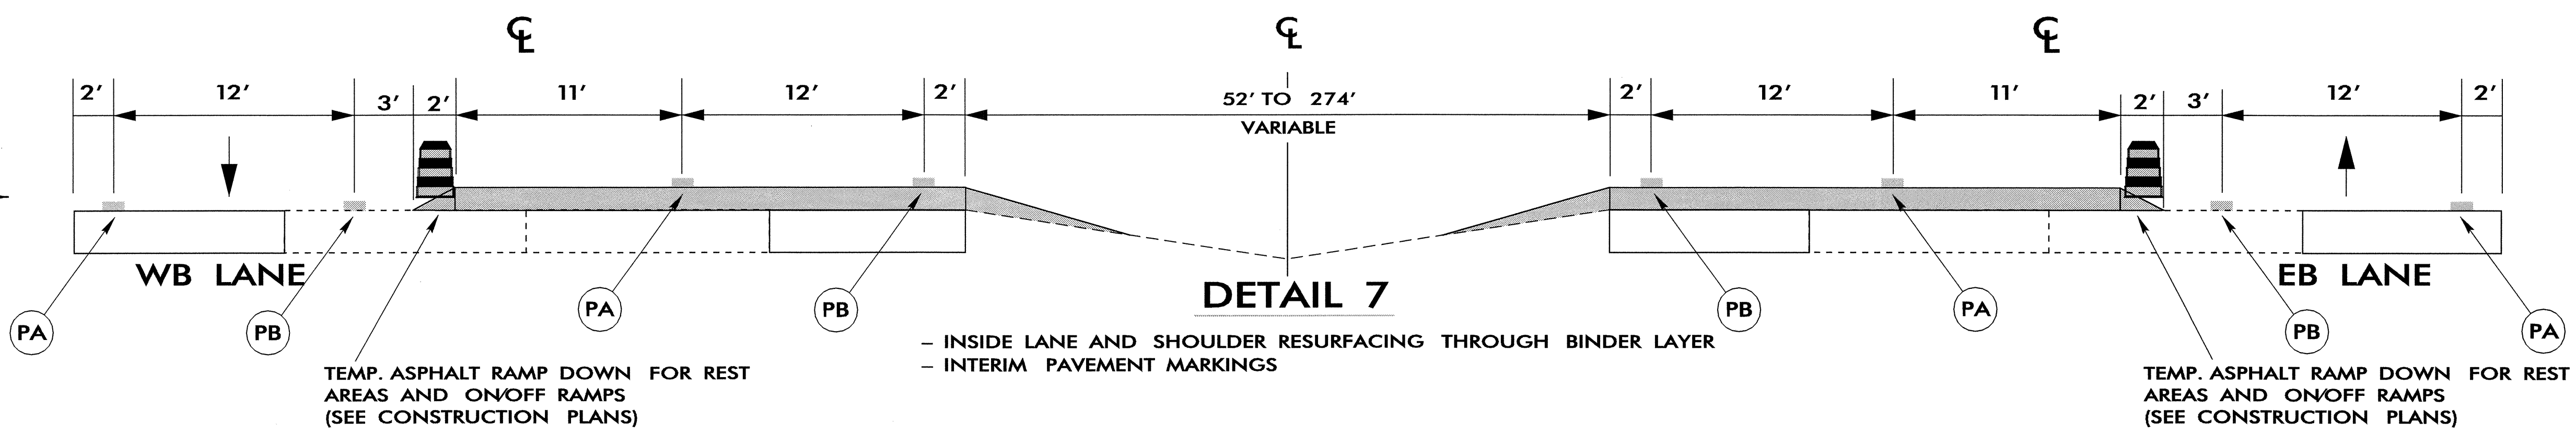


* PLACE 6" REMOVABLE TAPE ON THE LAST 280 FEET OF EACH SECTION

* PLACE 6" REMOVABLE TAPE ON THE LAST 280 FEET OF EACH SECTION

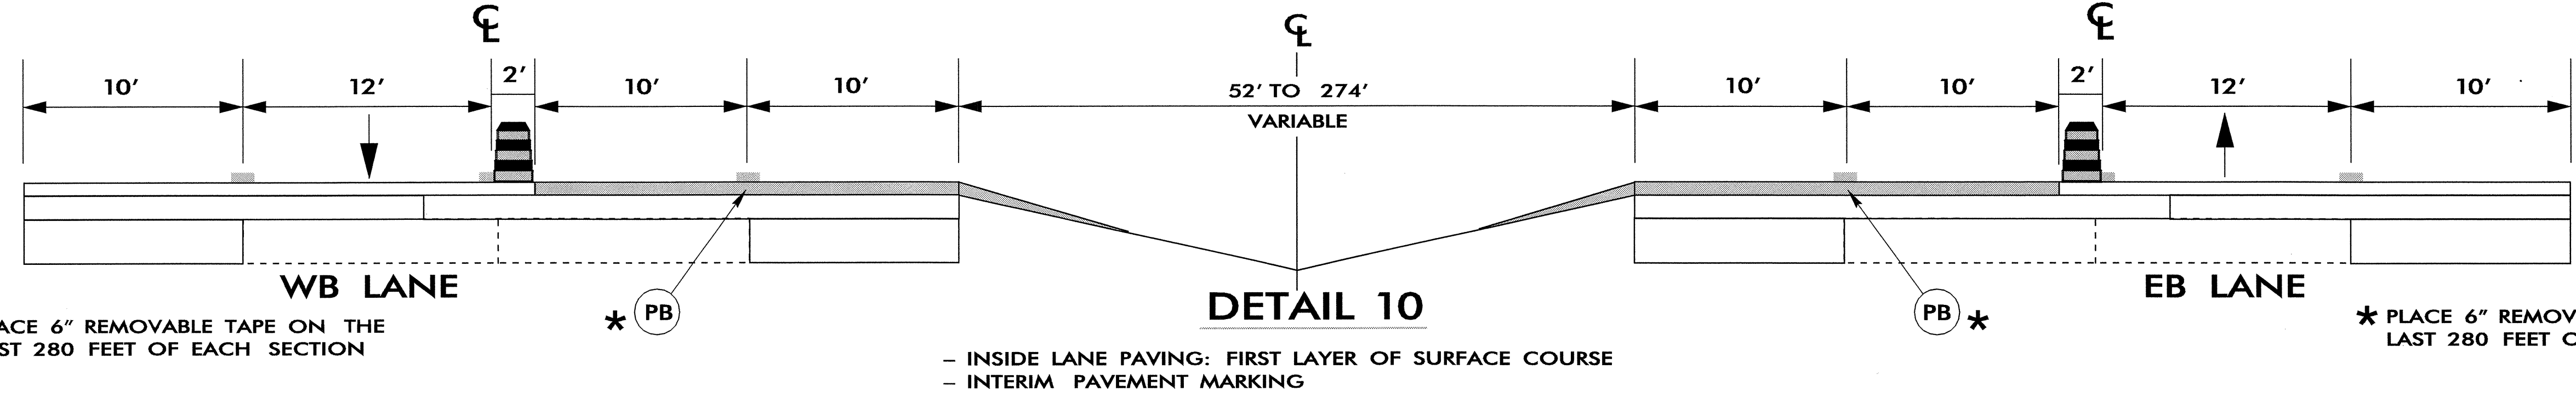

* PLACE 6" REMOVABLE TAPE ON THE LAST 280 FEET OF EACH SECTION

* PLACE 6" REMOVABLE TAPE ON THE LAST 280 FEET OF EACH SECTION

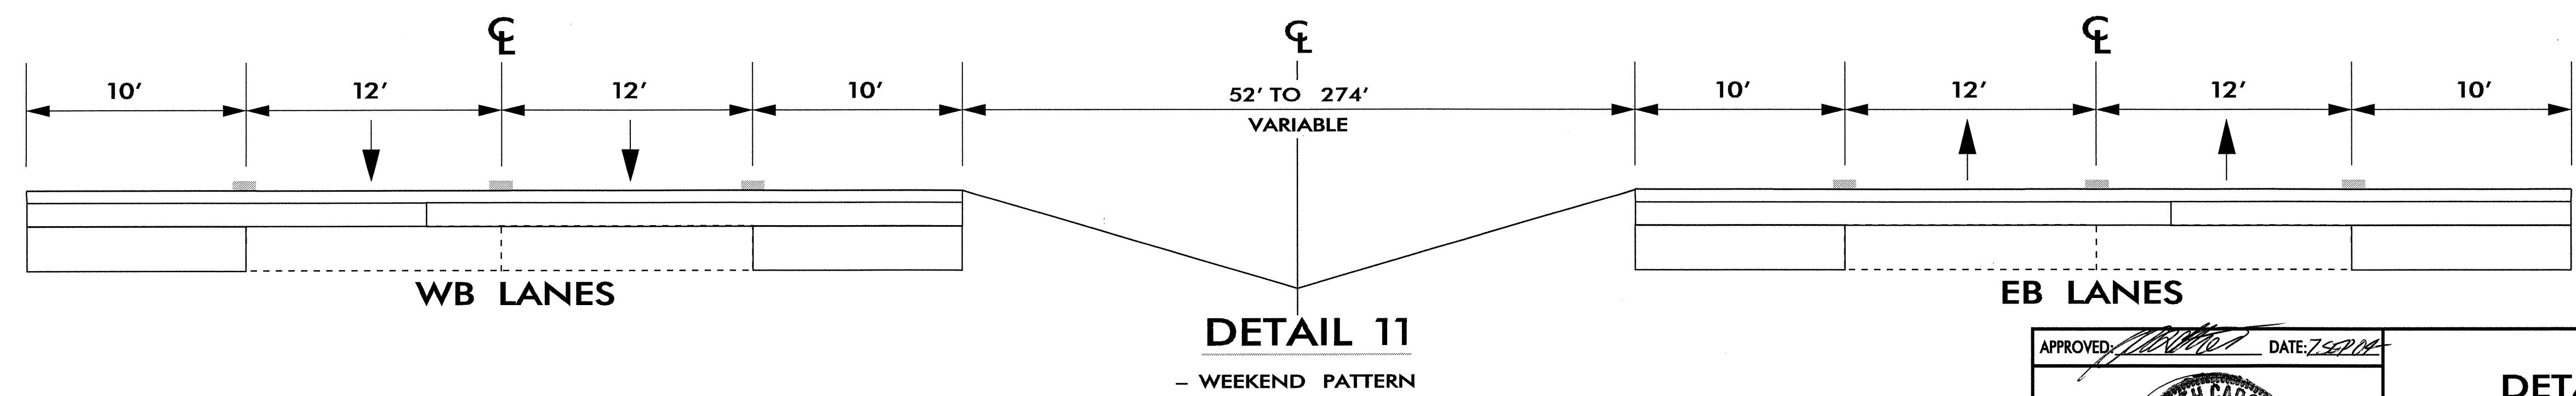

APPROVED:	DATE: 7/20/04	DETAILS: 7 THRU 11	
SCALE: NONE	DATE: 08/04		REVISIONS
DWG. BY: KSR	DESIGN BY: KSR		
REVIEWED BY: JWC			