
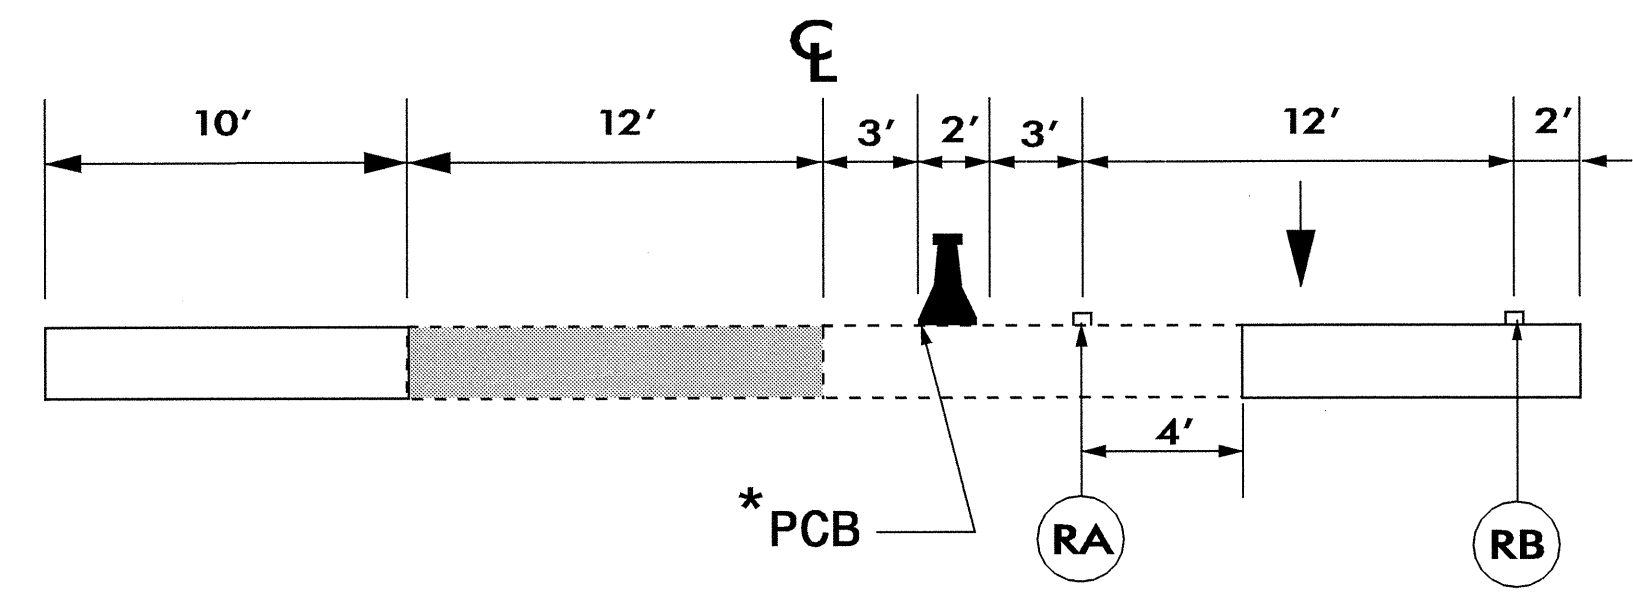


A-A'

DETAIL 5 - PLAN AND SECTION VIEWS

* NOTE - PORTABLE CONCRETE BARRIER WILL NOT BE PLACED ACROSS A BRIDGE UNLESS 18 FEET OF CLEARANCE CAN BE MAINTAINED FOR WIDE LOADS.

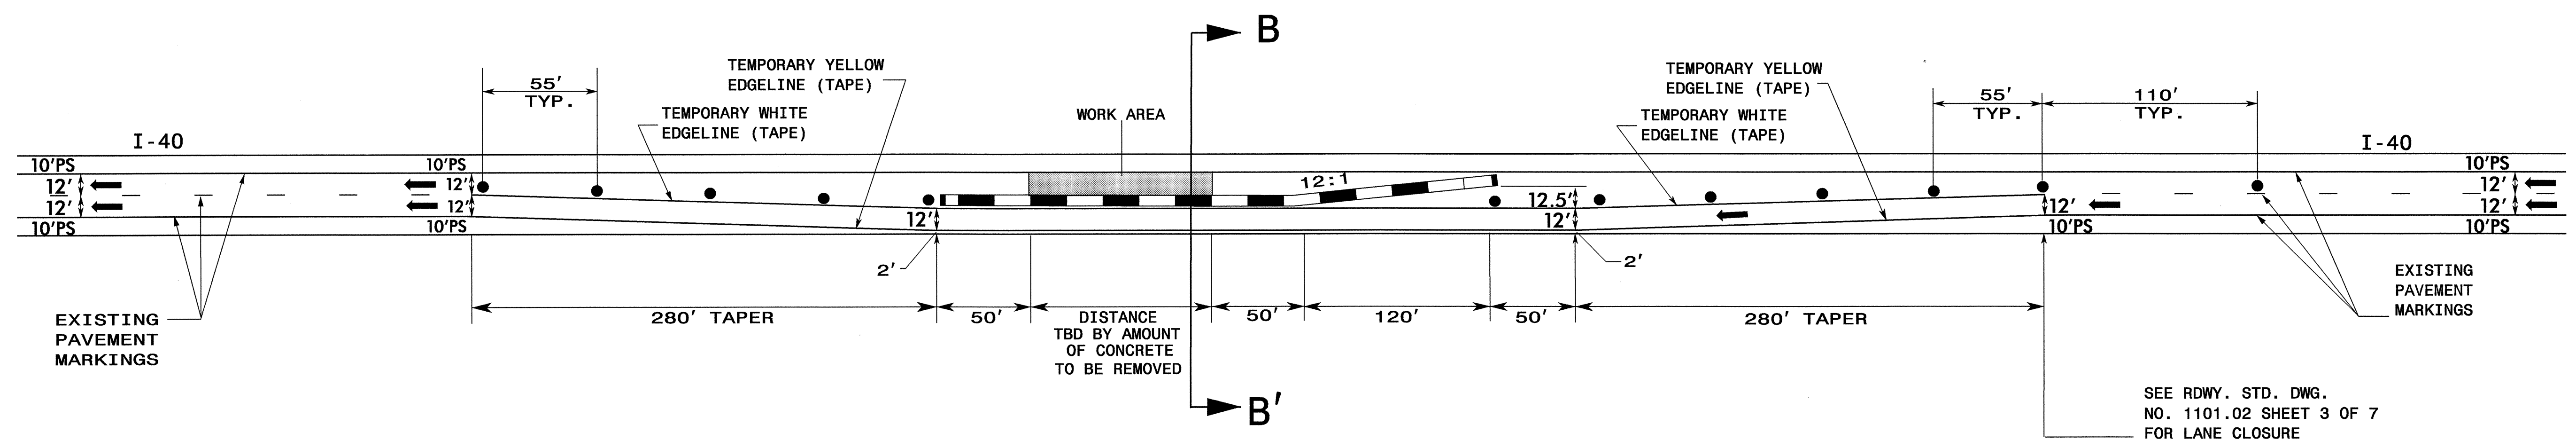

B-B'

DETAIL 6 - PLAN AND SECTION VIEWS

* NOTE - PORTABLE CONCRETE BARRIER WILL NOT BE PLACED ACROSS A BRIDGE UNLESS 18 FEET OF CLEARANCE CAN BE MAINTAINED FOR WIDE LOADS.

APPROVED: <i>[Signature]</i> DATE: 7 SEP 04	DETAILS: 5 THRU 6 (CONCRETE PAVEMENT REMOVAL)	
	SCALE: NONE	
	DATE: 0804	
	DWG. BY: TAG	
	DESIGN BY: TAG	
REVIEWED BY: JWG	REVISIONS	

03-SEP-2004 14:34
 H:\TCP\I3600_TC_1.cpl.dgn
 tgermiller AT TETC212233